


SITE PLAN 1:500

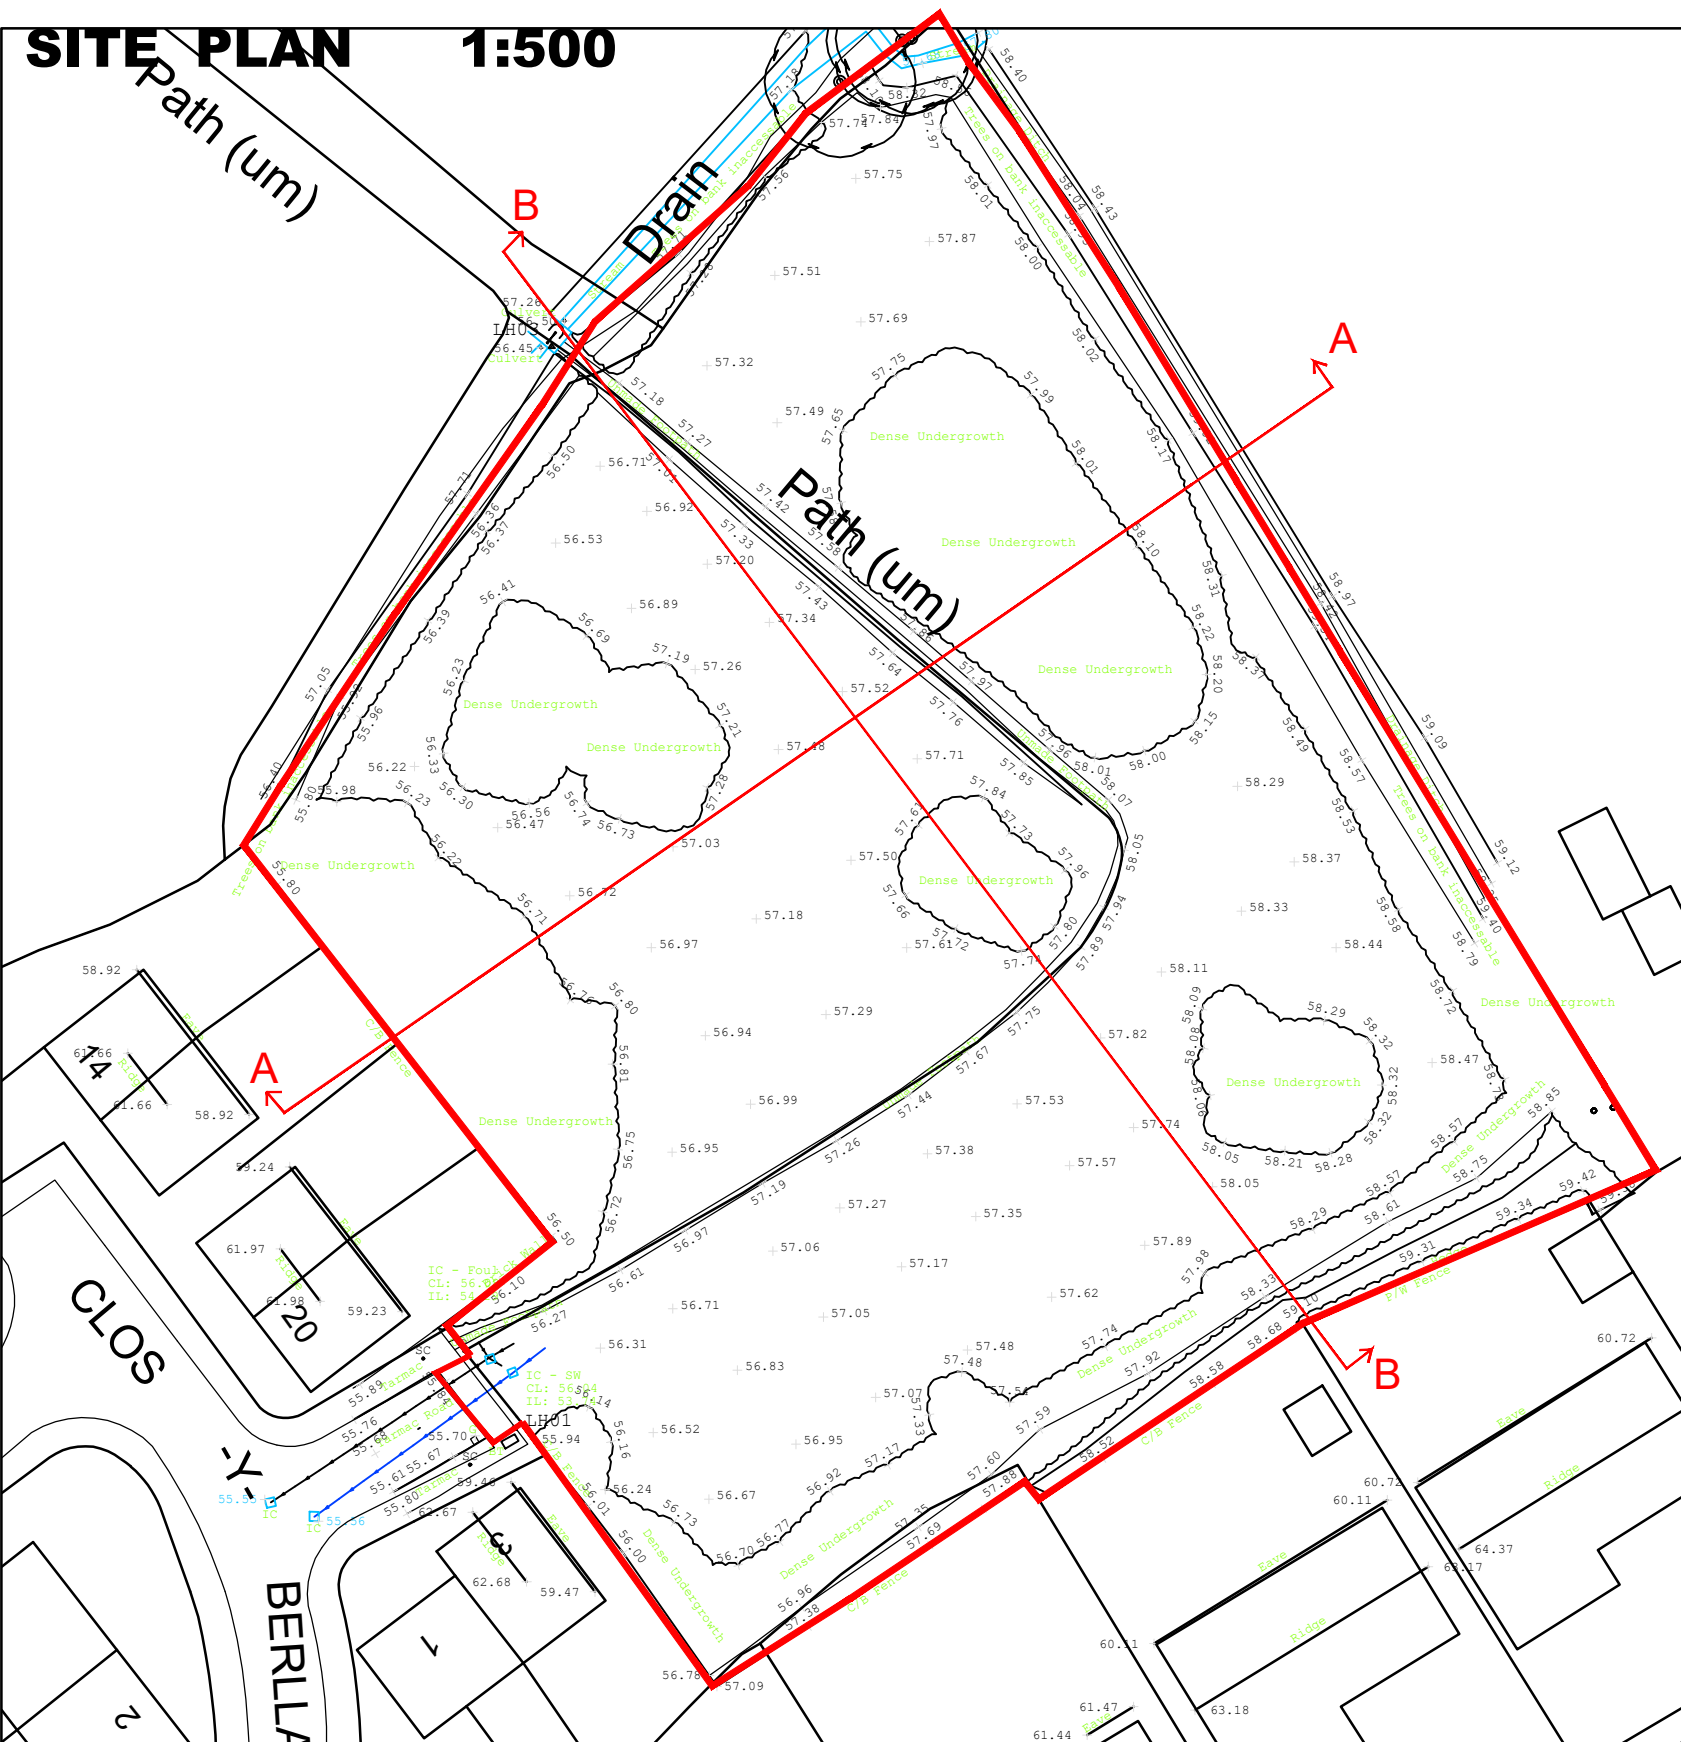

| Rev | Amendments | Date | Ckd By |
|-----|------------|------|--------|
| 1 | | | ✓ |



LOCATION PLAN 1:2500



| | | |
|---------------|---------|---|
| Map reference | Sn 5400 | Reproduced from the Ordnance Survey mapping with the permission of the controller of Her Majesty's Stationery Office © Crown copyright. Unauthorised reproduction infringes Crown copyright and may lead to prosecution or civil Proceedings. Licence No. AR100006113 |
|---------------|---------|---|

Only use figured dimensions. Any discrepancies must be reported to LEWIS PARTNERSHIP LIMITED. The copyright of this drawing remains the property of LEWIS PARTNERSHIP LIMITED. Lewis Partnership Limited, registered in Wales, reg no. 3913005



13 Park Crescent LLANELLI Carmarthenshire SA15 3AE
01554 777998
enquiries@lewispartnership.co.uk
WWW.lewispartnership.co.uk



Project
Proposed Residential Development.
Location : Caegar, Penygraig, Llwynhendy.
Client : T.A.D Builders LTD.

| | | |
|---|---------------------|-----------|
| Title Existing Site & Location Plan | Date Drawn 02/20 | By pjl |
| Date Checked | By | |

| | | | | | | | | | | | | | | |
|----------------|------|----------------|----|------|---|---------|----------|--------|----------|----|------|----------|----|-----|
| Project Number | 1985 | Drawing Number | 01 | Rev. | + | Scale/s | AS SHOWN | Status | PLANNING | A3 | Date | 13/02/20 | By | rwa |
|----------------|------|----------------|----|------|---|---------|----------|--------|----------|----|------|----------|----|-----|