



SITE PLAN 1:500

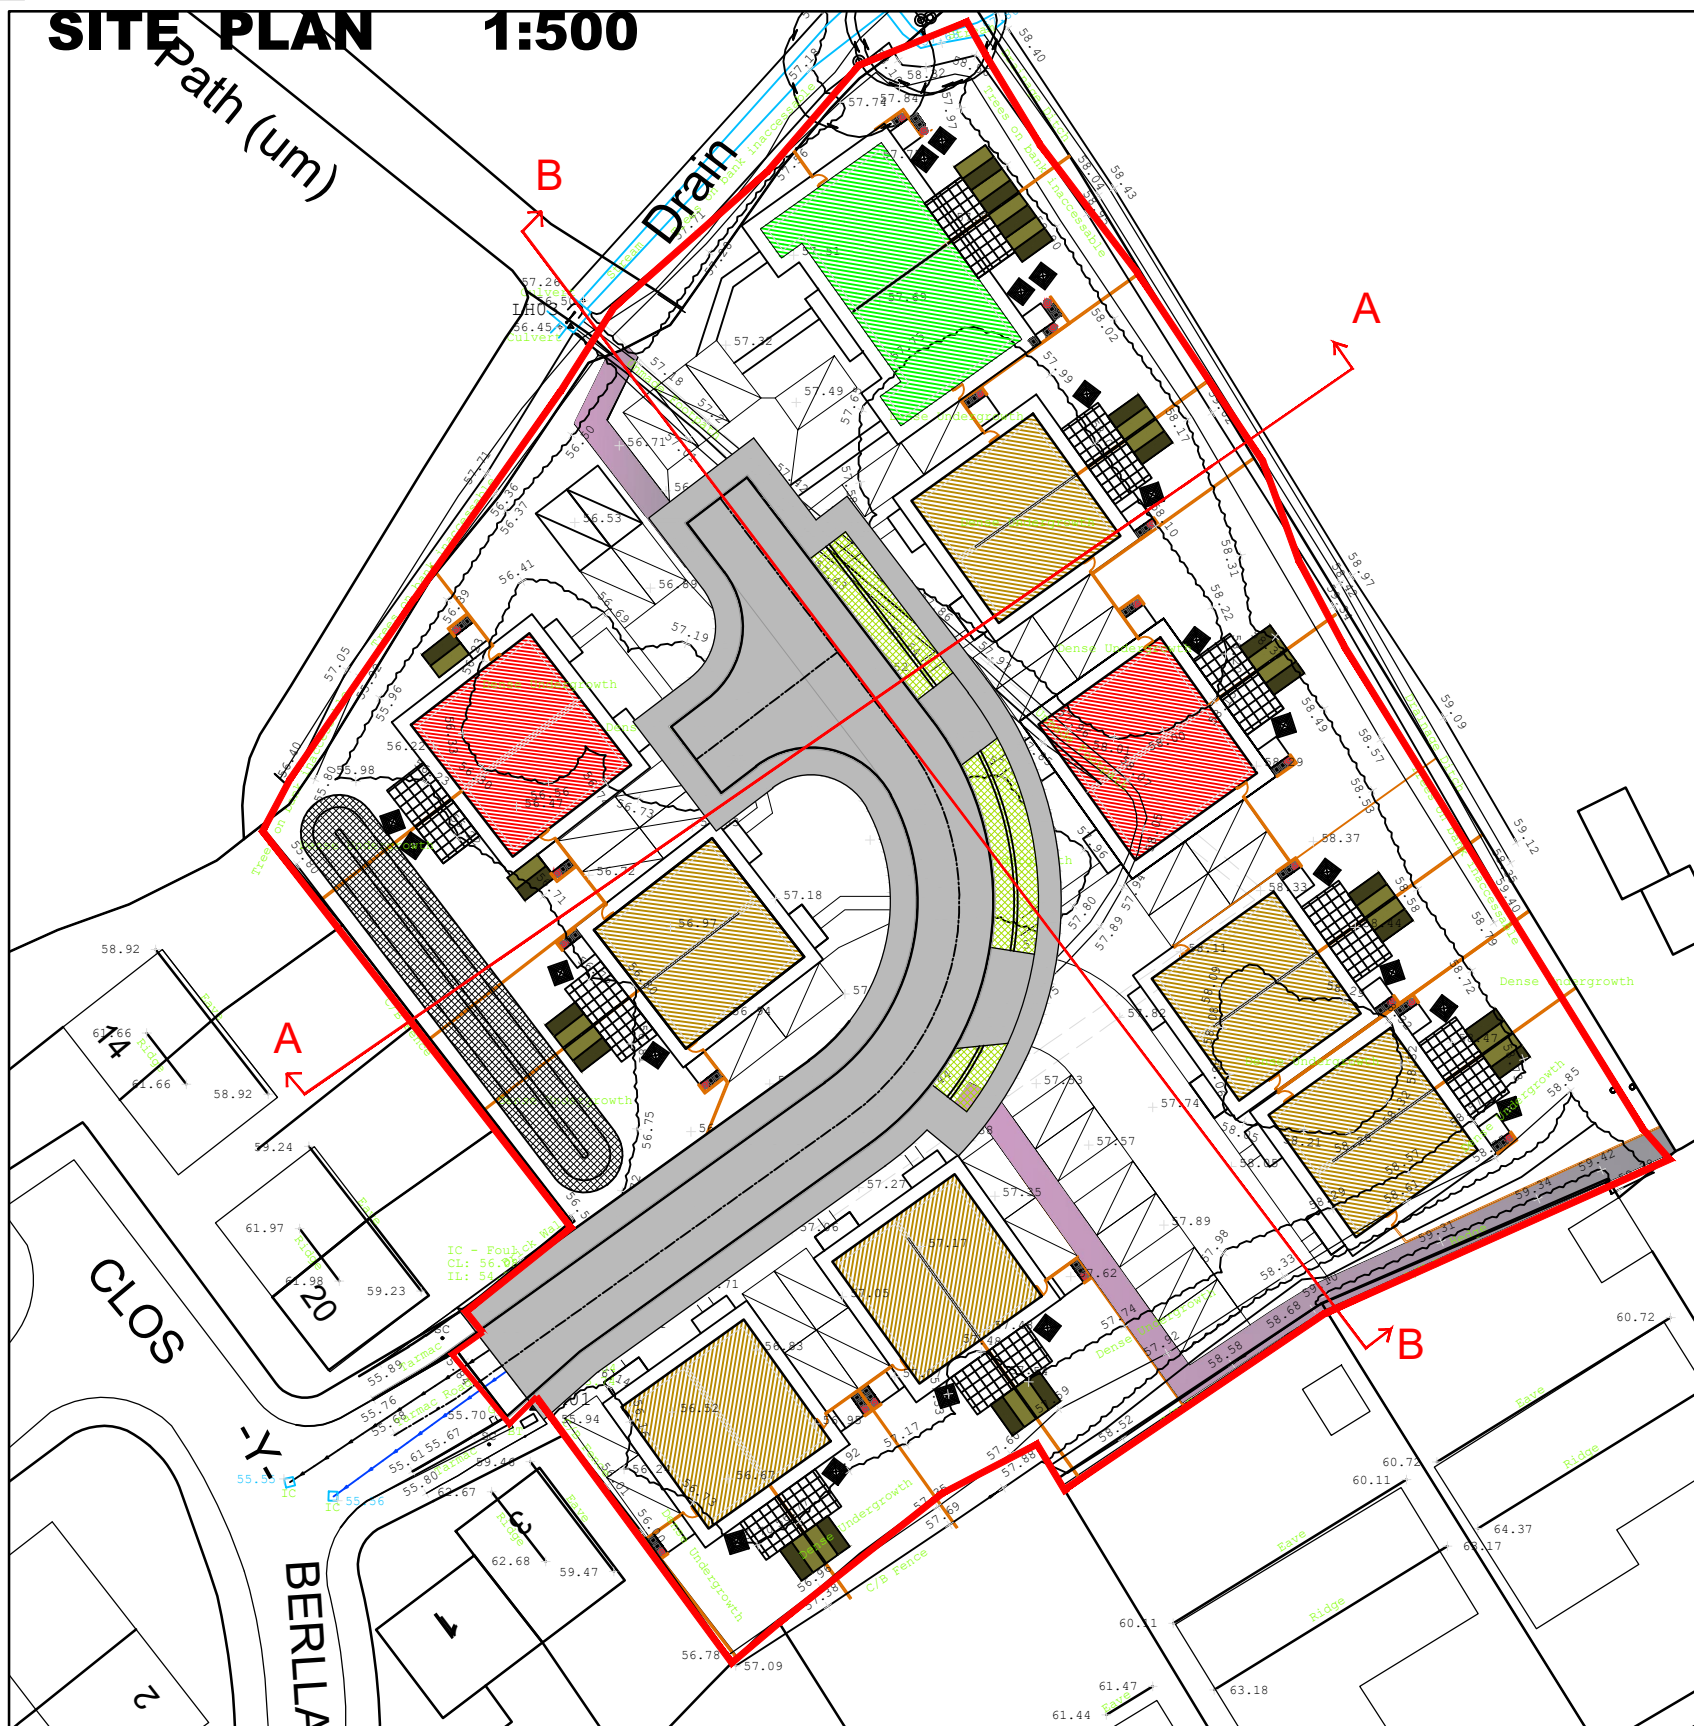

Rev	Amendments	Date	Ckd By
A	Addition of flats	05/10/20	pjl
B	Layout amended to suit latest Engineers drawings	09/10/20	pjl

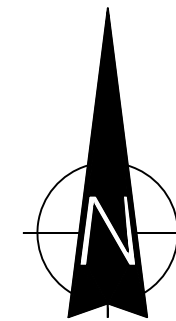

LOCATION PLAN 1:2500



Map reference	Sn 5400	Reproduced from the Ordnance Survey mapping with the permission of the controller of Her Majesty's Stationery Office © Crown copyright. Unauthorised reproduction infringes Crown copyright and may lead to prosecution or civil Proceedings. Licence No. AR100006113
---------------	---------	---

Only use figured dimensions. Any discrepancies must be reported to LEWIS PARTNERSHIP LIMITED. The copyright of this drawing remains the property of LEWIS PARTNERSHIP LIMITED. Lewis Partnership Limited, registered in Wales, reg no. 3913005



13 Park Crescent LLANELLI Carmarthenshire SA15 3AE
 01554 777998
 enquiries@lewispartnership.co.uk
 WWW.lewispartnership.co.uk



Project
 Proposed Residential Development.
 Location : Caegar, Penygraig, Llwynhendy.
 Client : T.A.D Builders LTD.

Title
 Proposed Site & Location Plan

Date Drawn	By
02/20	pjl
Date Checked	By
13/02/20	rwa

Project Number	1985	Drawing Number	04	Rev.	B	Scale/s	AS SHOWN	Status	PLANNING	Sheet	A3
----------------	------	----------------	----	------	---	---------	----------	--------	----------	-------	----