




GROUND FLOOR PLAN
 BASED ON POBL HOUSE TYPE
 AUG 4800 764
 4 PERSON 2 BEDROOM HOUSE TYPE

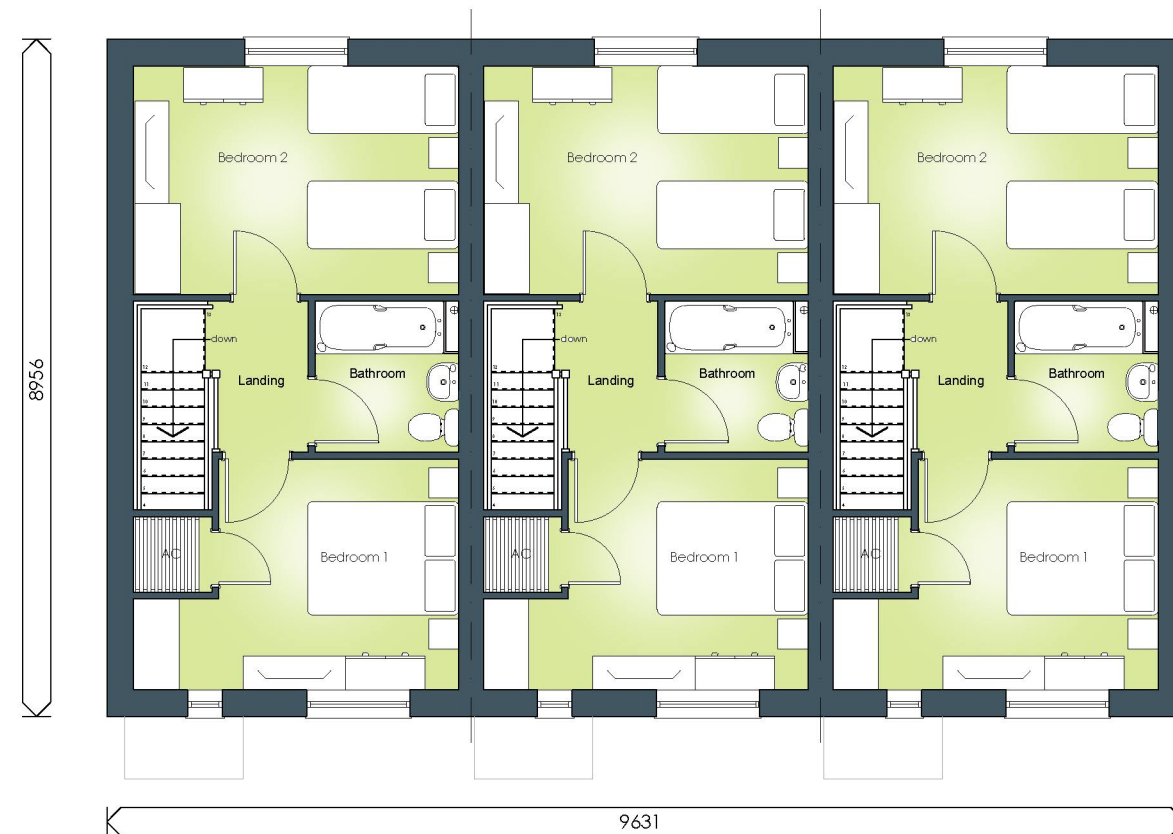

FIRST FLOOR PLAN
 BASED ON POBL HOUSE TYPE
 AUG 4800 764
 4 PERSON 2 BEDROOM HOUSE TYPE

status: **Planning**

rev	date	description

This drawing is copyright and its use or reproduction without the permission of Spring Design Consultancy Limited. All rights are reserved until invoices are paid in full. No responsibility will be taken for any design used for construction prior to receipt of relevant approvals.

by

Drawn: SC Client: Jones Brothers (Henllan) LTD

Checked: Project: Aberporth, West Wales

Date: April 21' Title: Affordable House Type B Floor Plans

Scale: 1:100@A3 Ref: 2538_(00)_02_201 Rev:



Unit 2 Chapel Barns | Merthyr Mawr
 Bridgend | CF32 0LS | 01656 656267
 mail@spring-consultancy.co.uk