




Front Elevation



Side Elevation



Rear Elevation

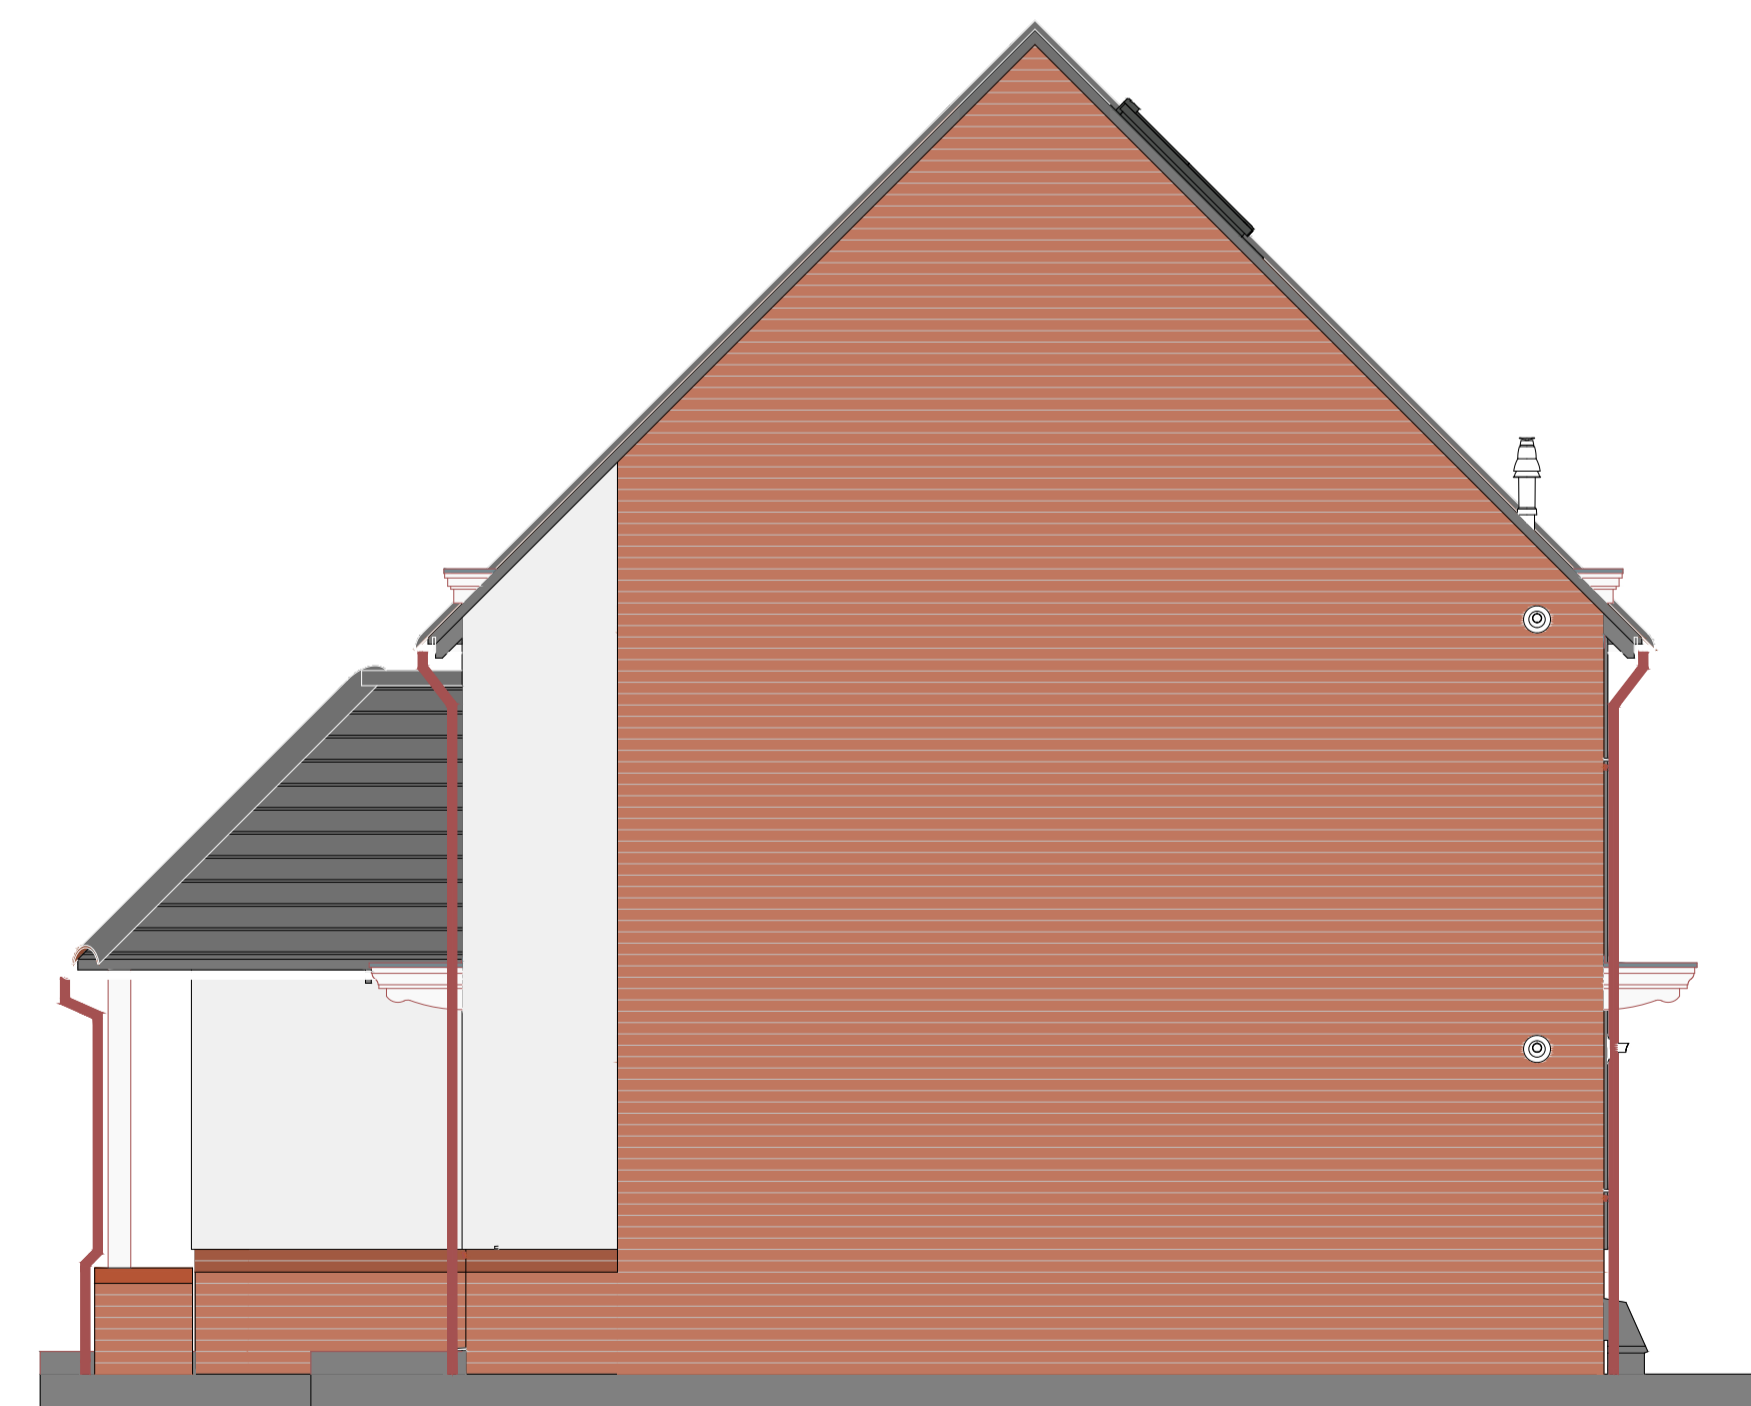

Side Elevation

Status: **PLANNING**

This drawing is copyright and its use or reproduction without the permission of Spring Design Consultancy Limited is prohibited. All rights are reserved until invoices are paid in full. No responsibility will be taken for any design used for construction prior to receipt of relevant approvals.

rev	date	description	by
A	11.11.22	Exposed Rafter & Chimneys omitted	CC

Drawn:  
Checked:  
Date: July 2021  
Scale: 1:50 @ A1 & 1:100 @ A3

Client: Pobl Group  
Project: Porthyrhyd  
Title: 211 Elevations  
Ref: 2524-06(03)306

Rev: A



Unit 2 Chapel Barns | Merthyr Mawr  
Bridgend | CF32 0LS | 01656 656267  
mail@spring-consultancy.co.uk