



Front Elevation  
Brick




Side Elevation

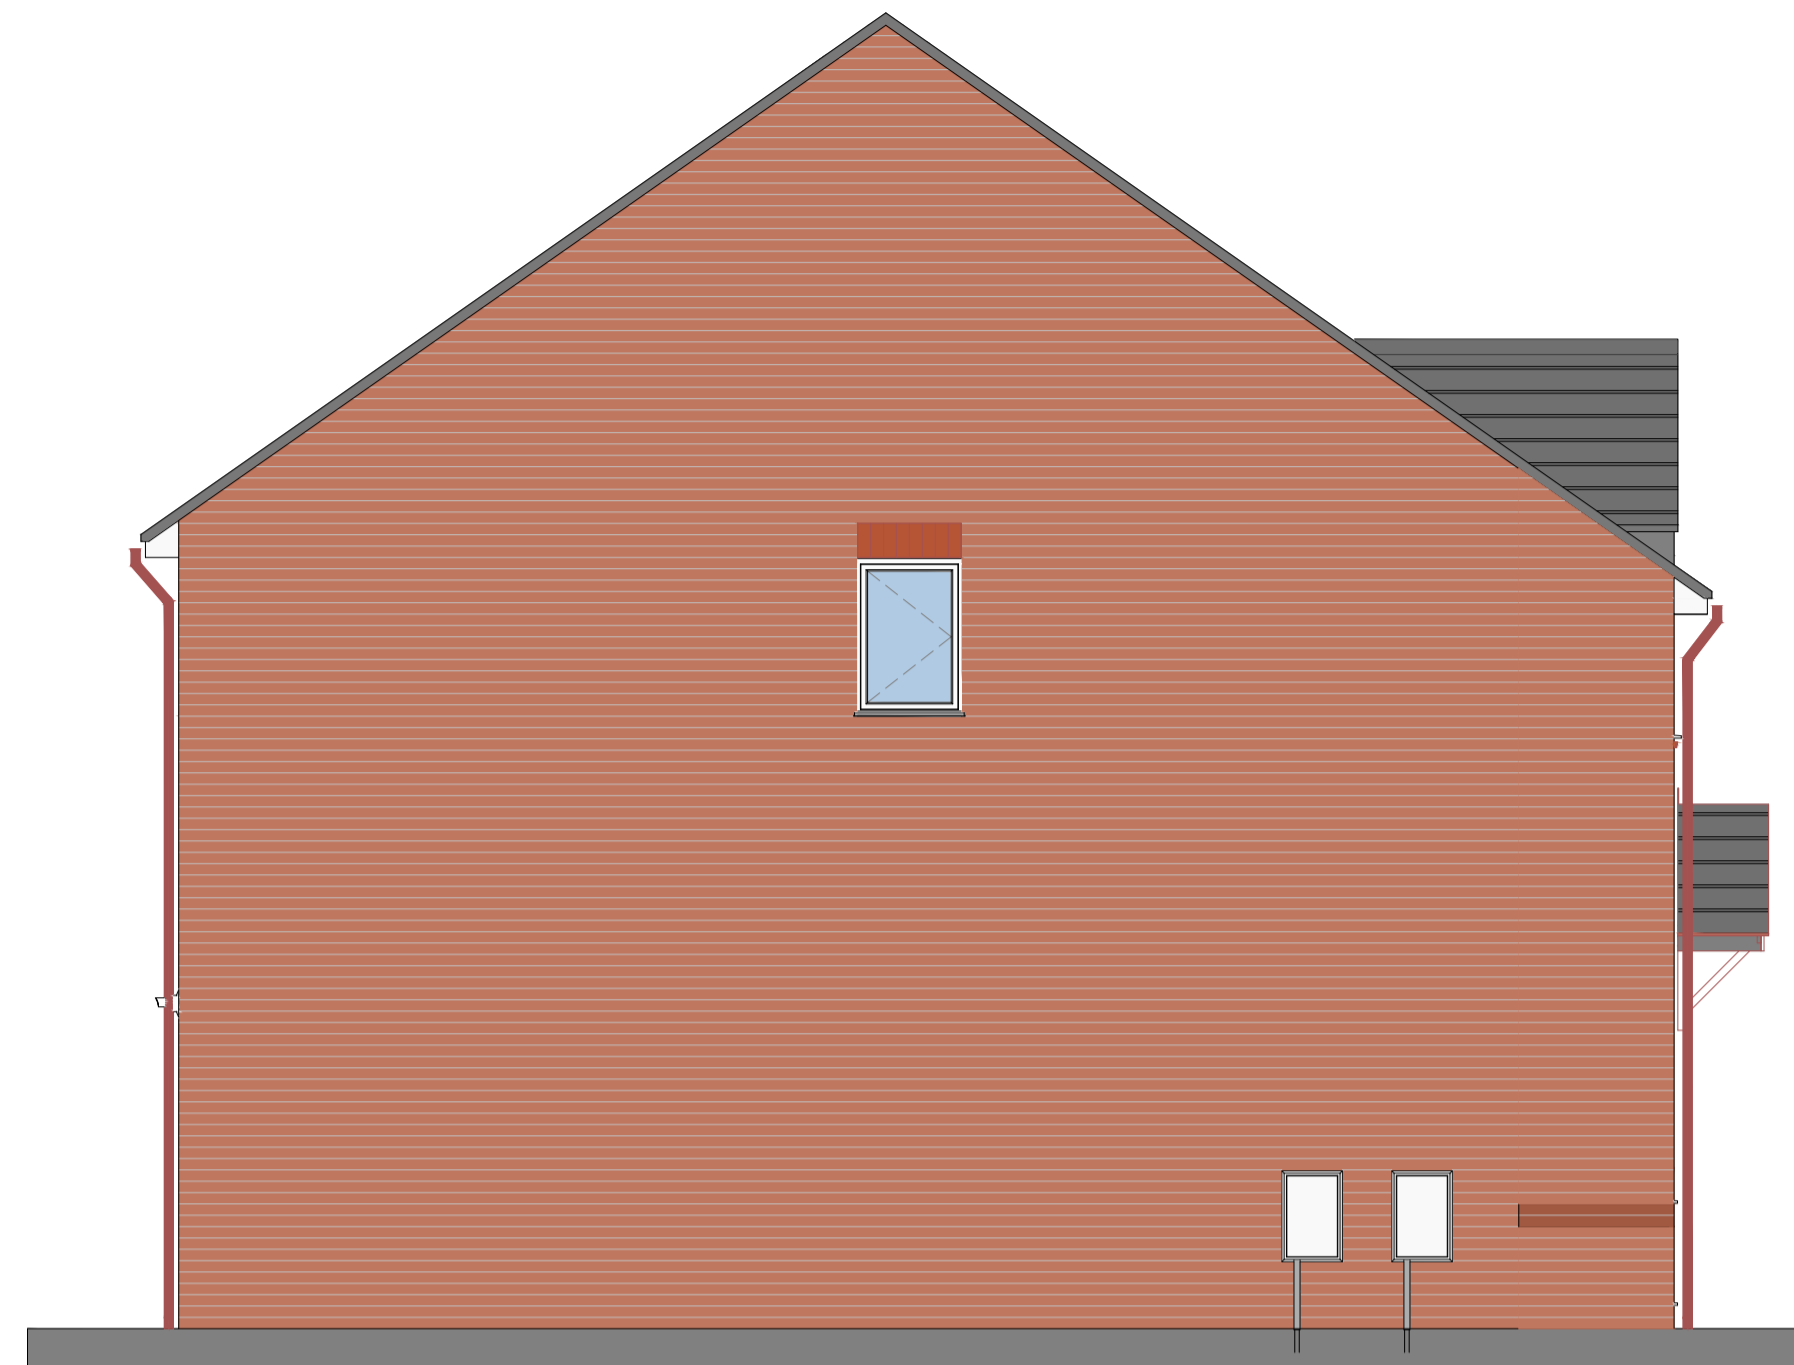

Rear Elevation

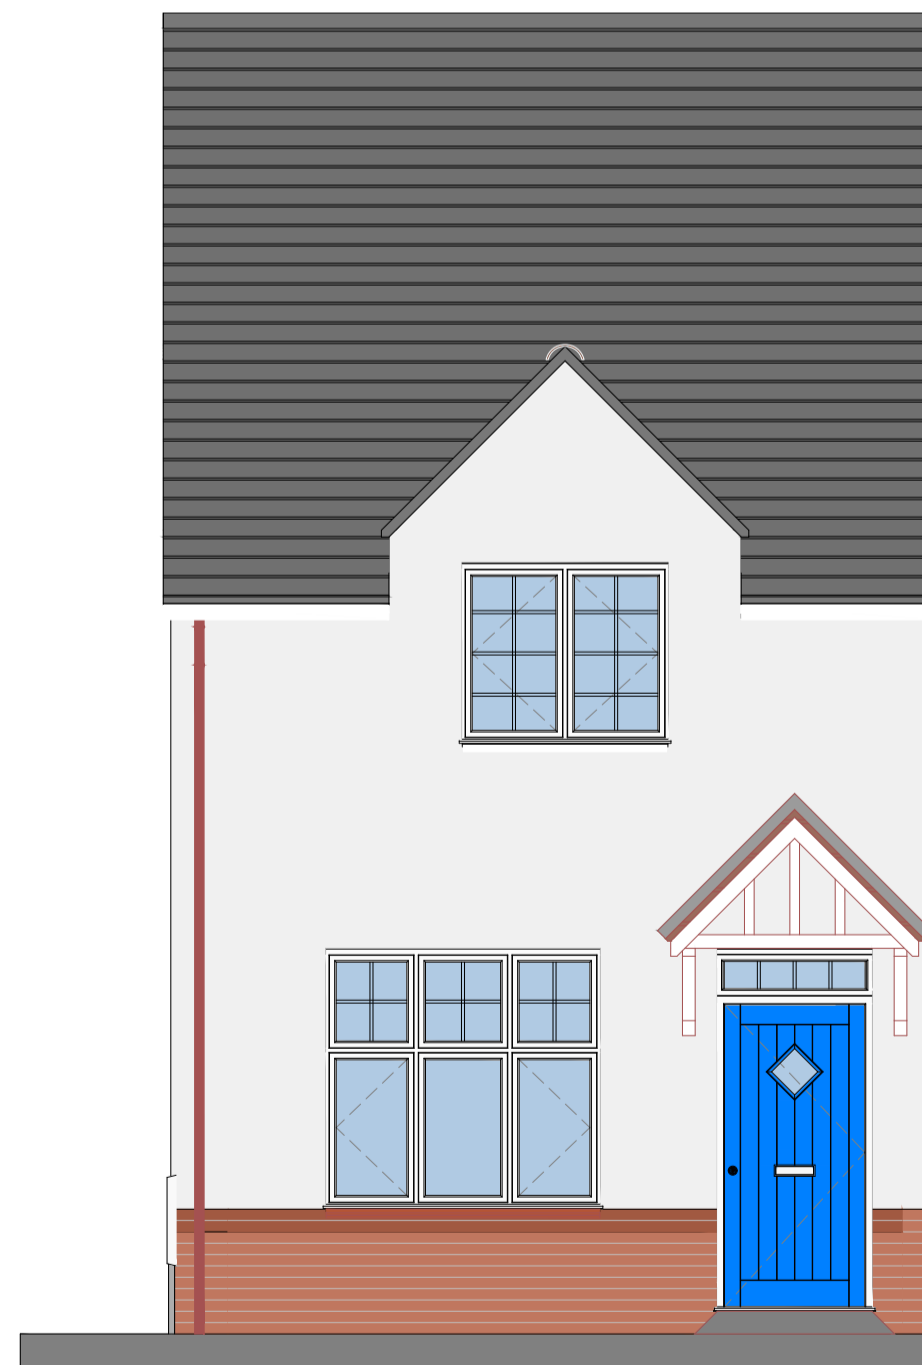

Front Elevation  
Render

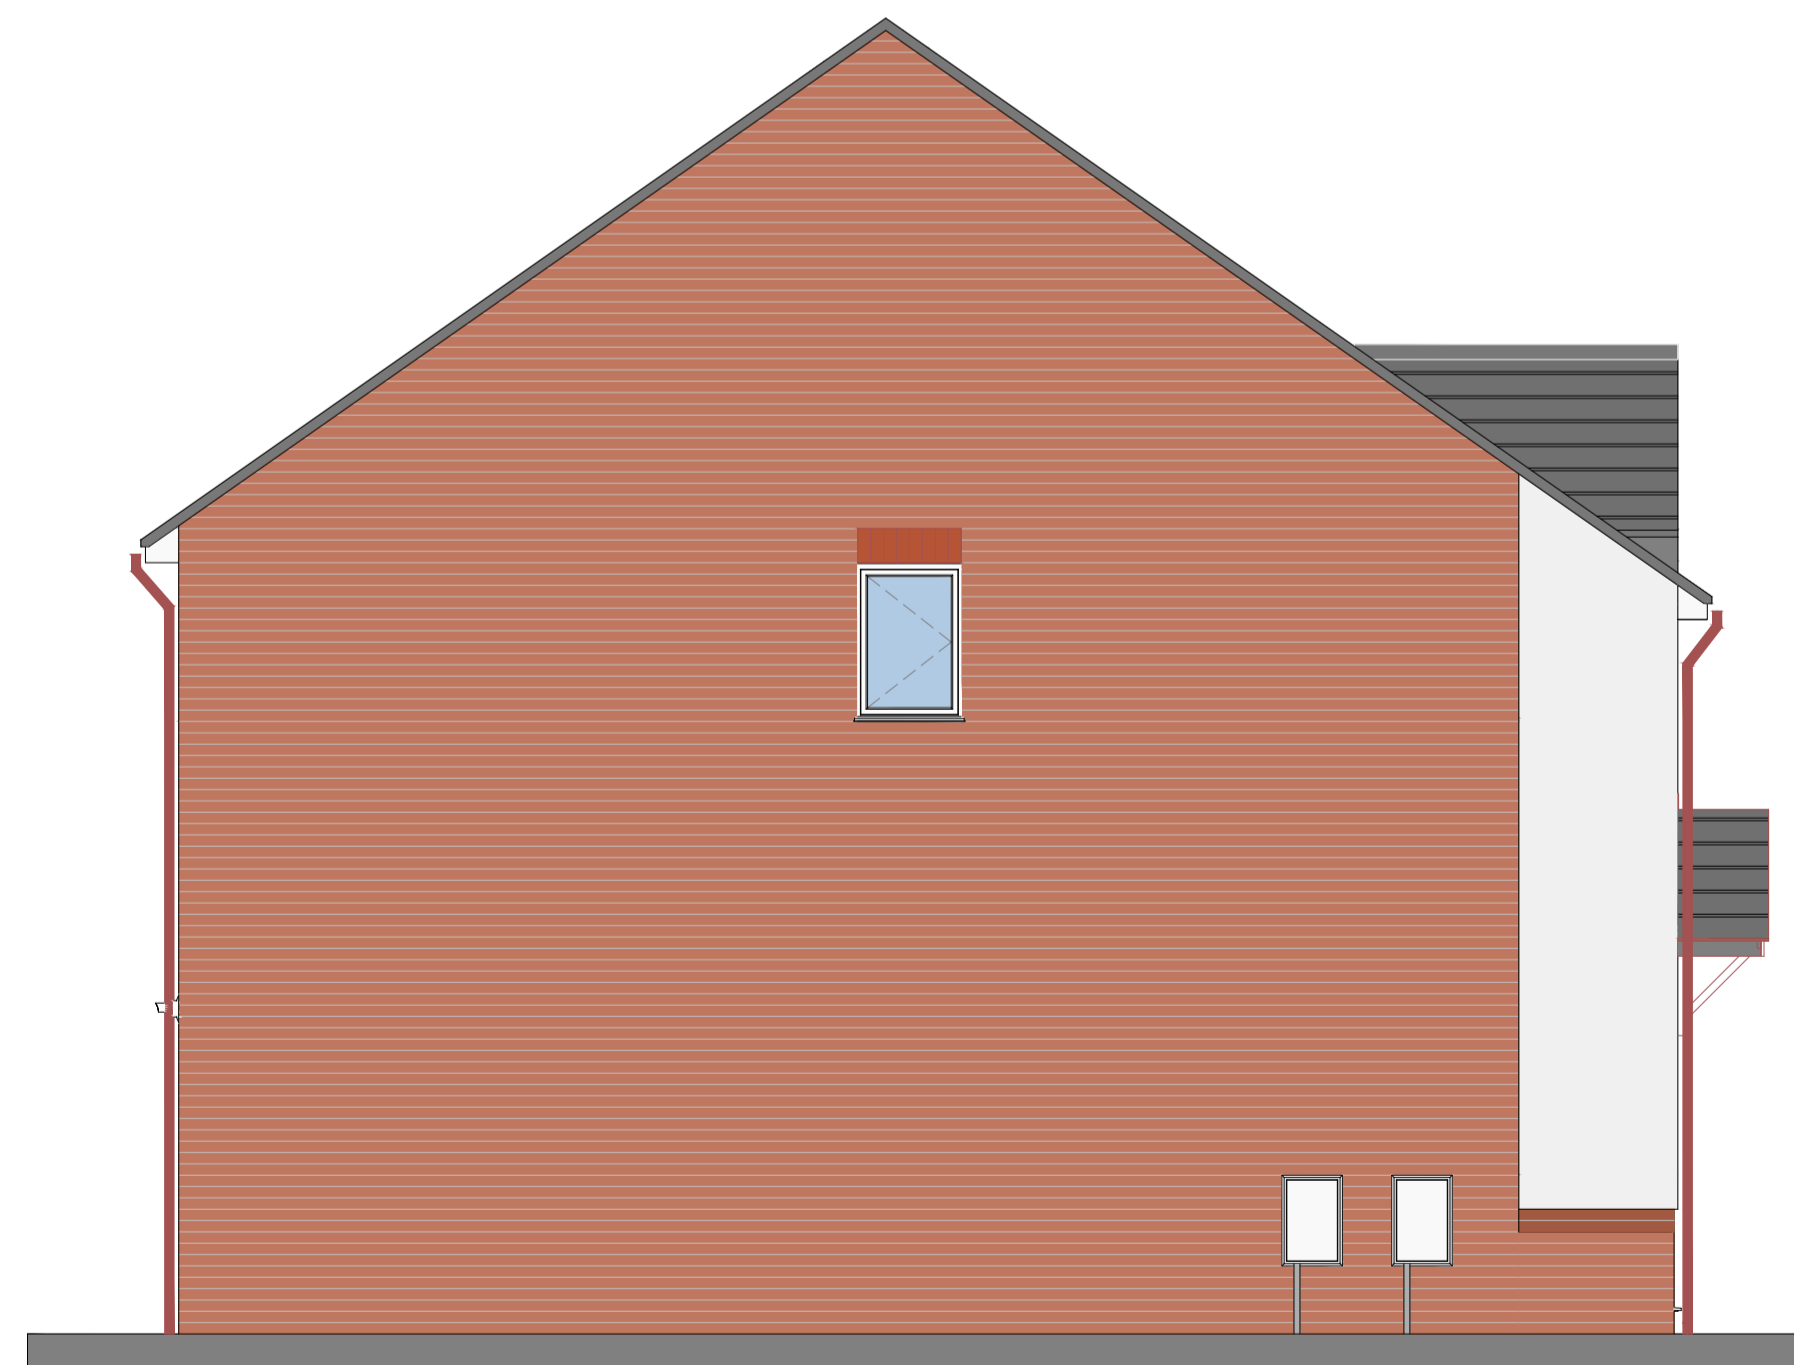

Side Elevation



Rear Elevation

Status: **PLANNING**

This drawing is copyright and its use or reproduction without the permission of Spring Design Consultancy Limited is prohibited. All rights are reserved until invoices are paid in full. No responsibility will be taken for any design used for construction prior to receipt of relevant approvals.

rev	date	description	by
A	11.11.22	Exposed Rafters & Chimneys omitted	CC

Drawn:	
Checked:	
Date:	July 2021
Scale:	1:50 @ A1 & 1:100 @ A3

Client:	Pobl Group
Project:	Porthyrhyd
Title:	421 Elevations
Ref:	2524-07(03)307

Rev: A



Unit 2 Chapel Barns | Merthyr Mawr  
Bridgend | CF32 0LS | 01656 656267  
mail@spring-consultancy.co.uk