





Front Elevation



Rear Elevation

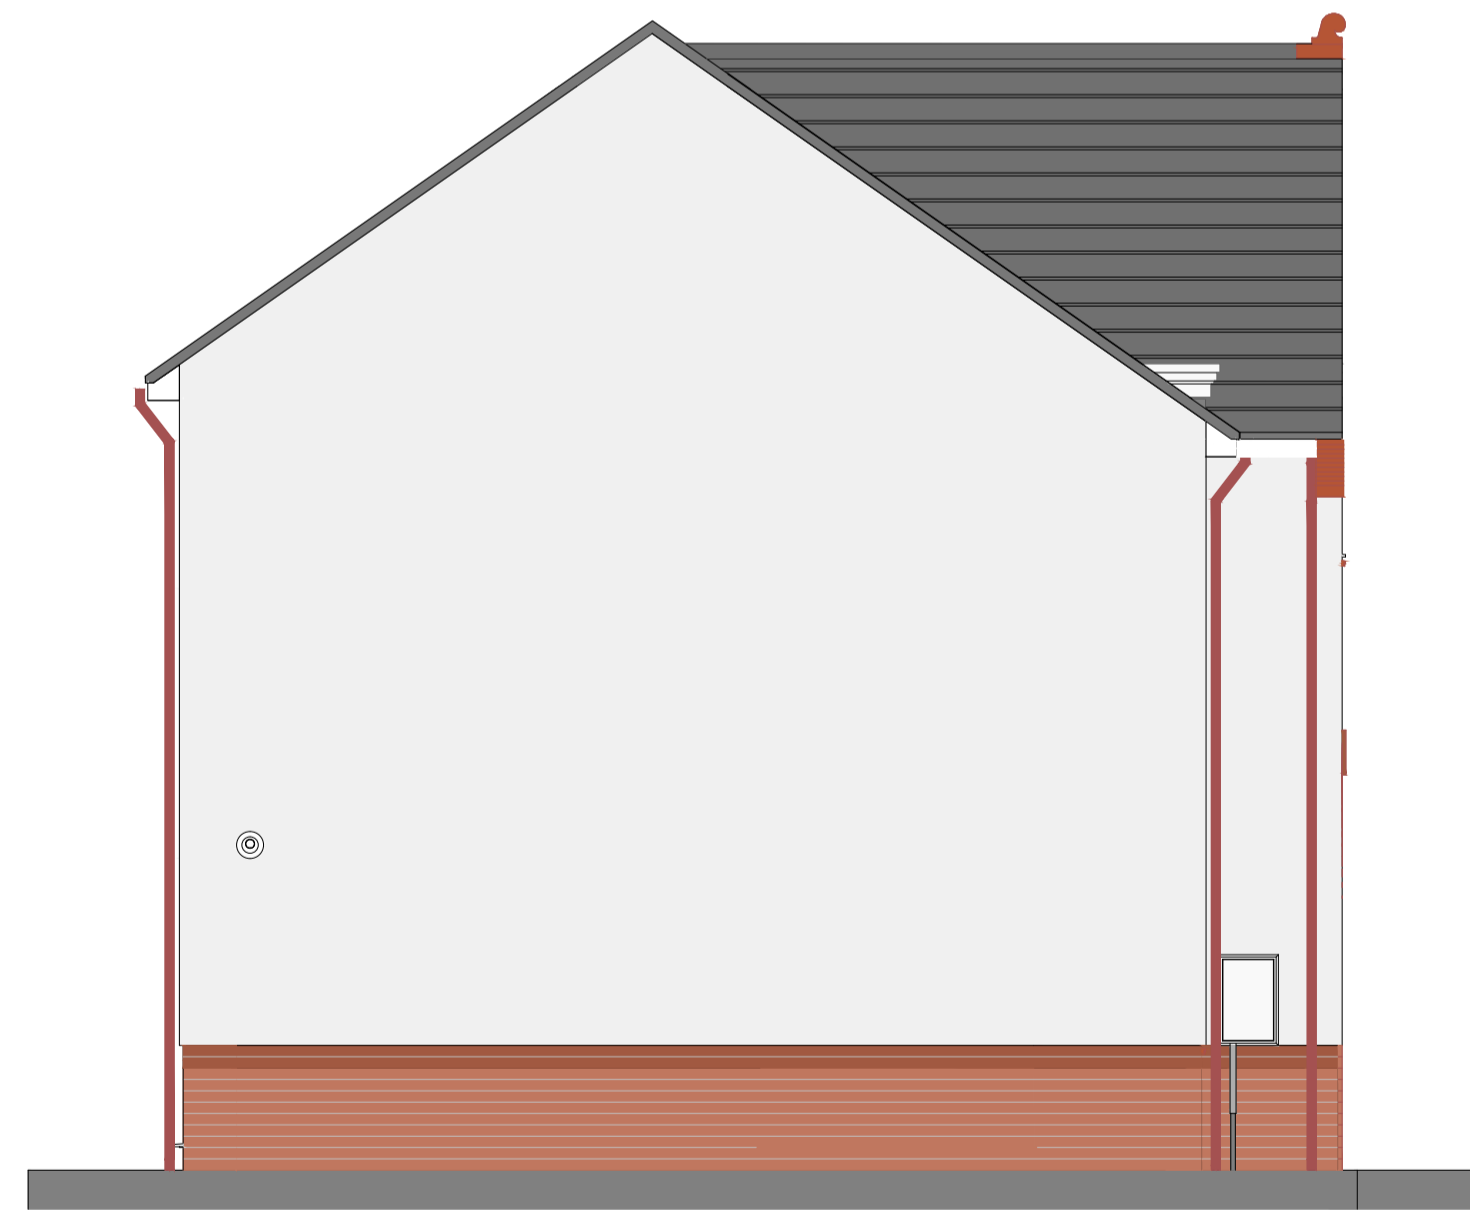

Side Elevation

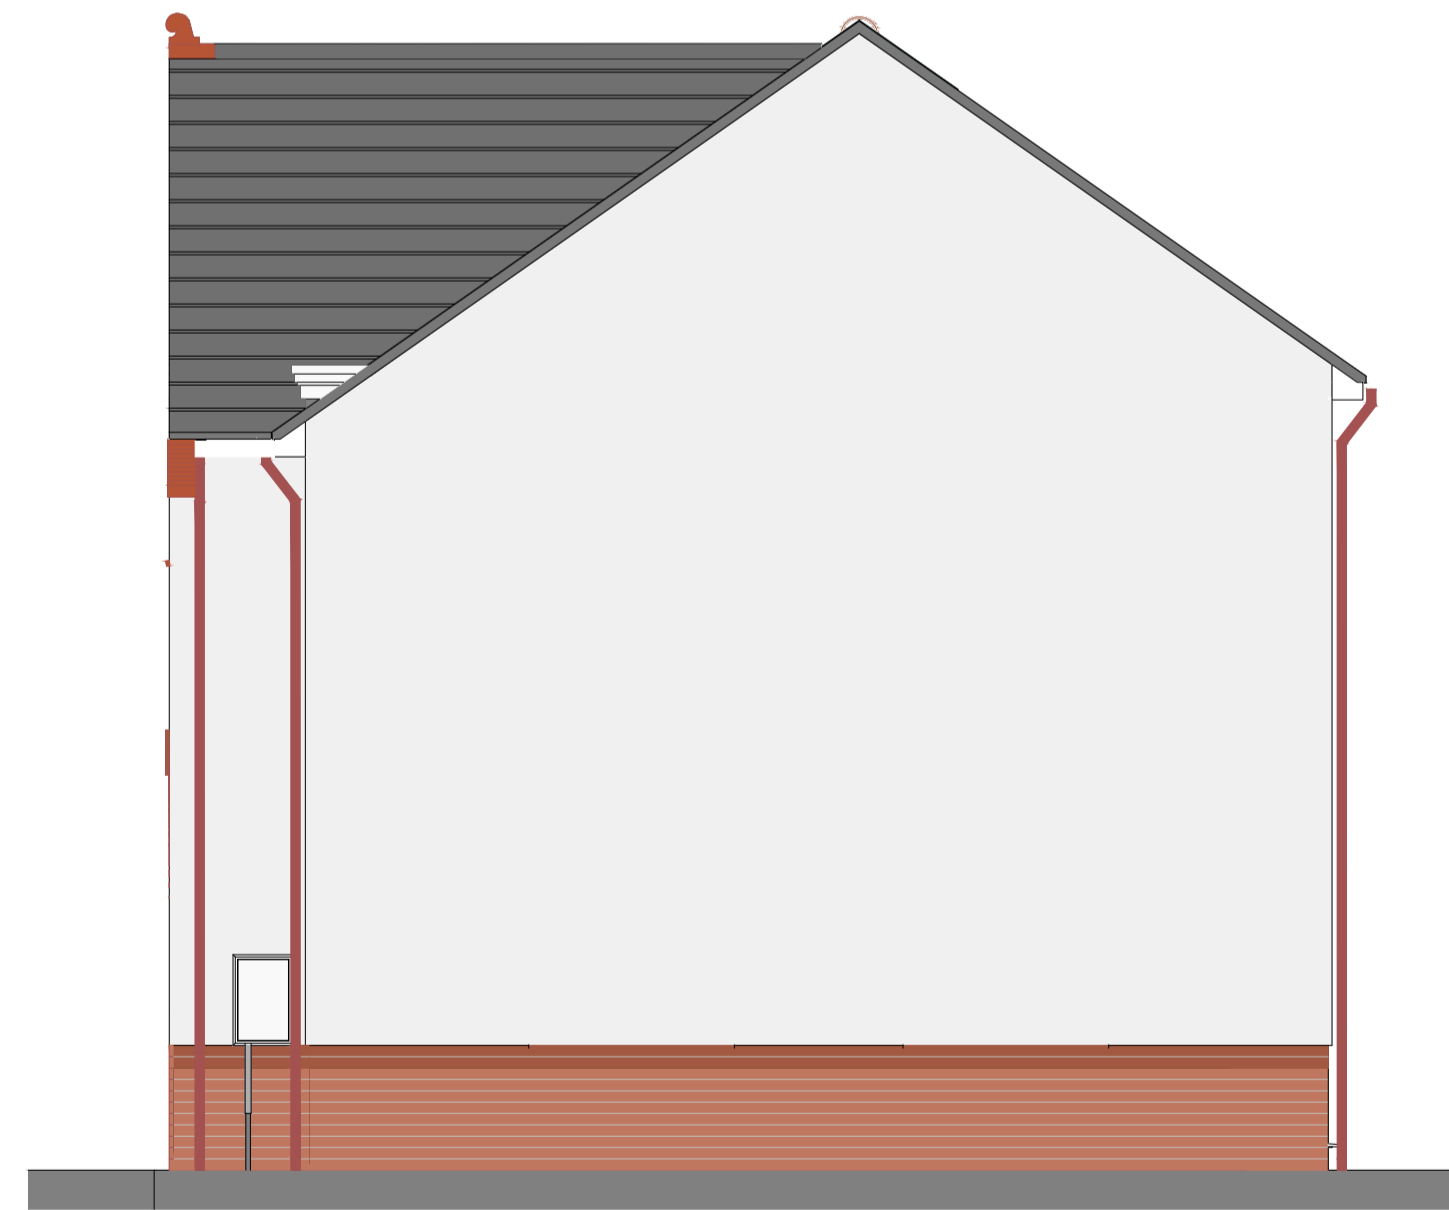

Side Elevation

Status: **PLANNING**

This drawing is copyright and its use or reproduction without the permission of Spring Design Consultancy Limited is prohibited. All rights are reserved until invoices are paid in full. No responsibility will be taken for any design used for construction prior to receipt of relevant approvals.

rev	date	description	by
A	11.11.22	Exposed Rafters & Chimneys omitted	CC

Drawn:
Checked:
Date: July 2021
Scale: 1:50 @ A1 & 1:100 @ A3

Client: Pobl Group
Project: Porthyrhyd
Title: Hampstead Special Elevations Render
Ref: 2524 -04(03)304-04
Rev: A



Unit 2 Chapel Barns | Merthyr Mawr
Bridgend | CF32 0LS | 01656 656267
mail@spring-consultancy.co.uk