

Front Elevation
Brick




Side Elevation



Rear Elevation



Front Elevation
Render

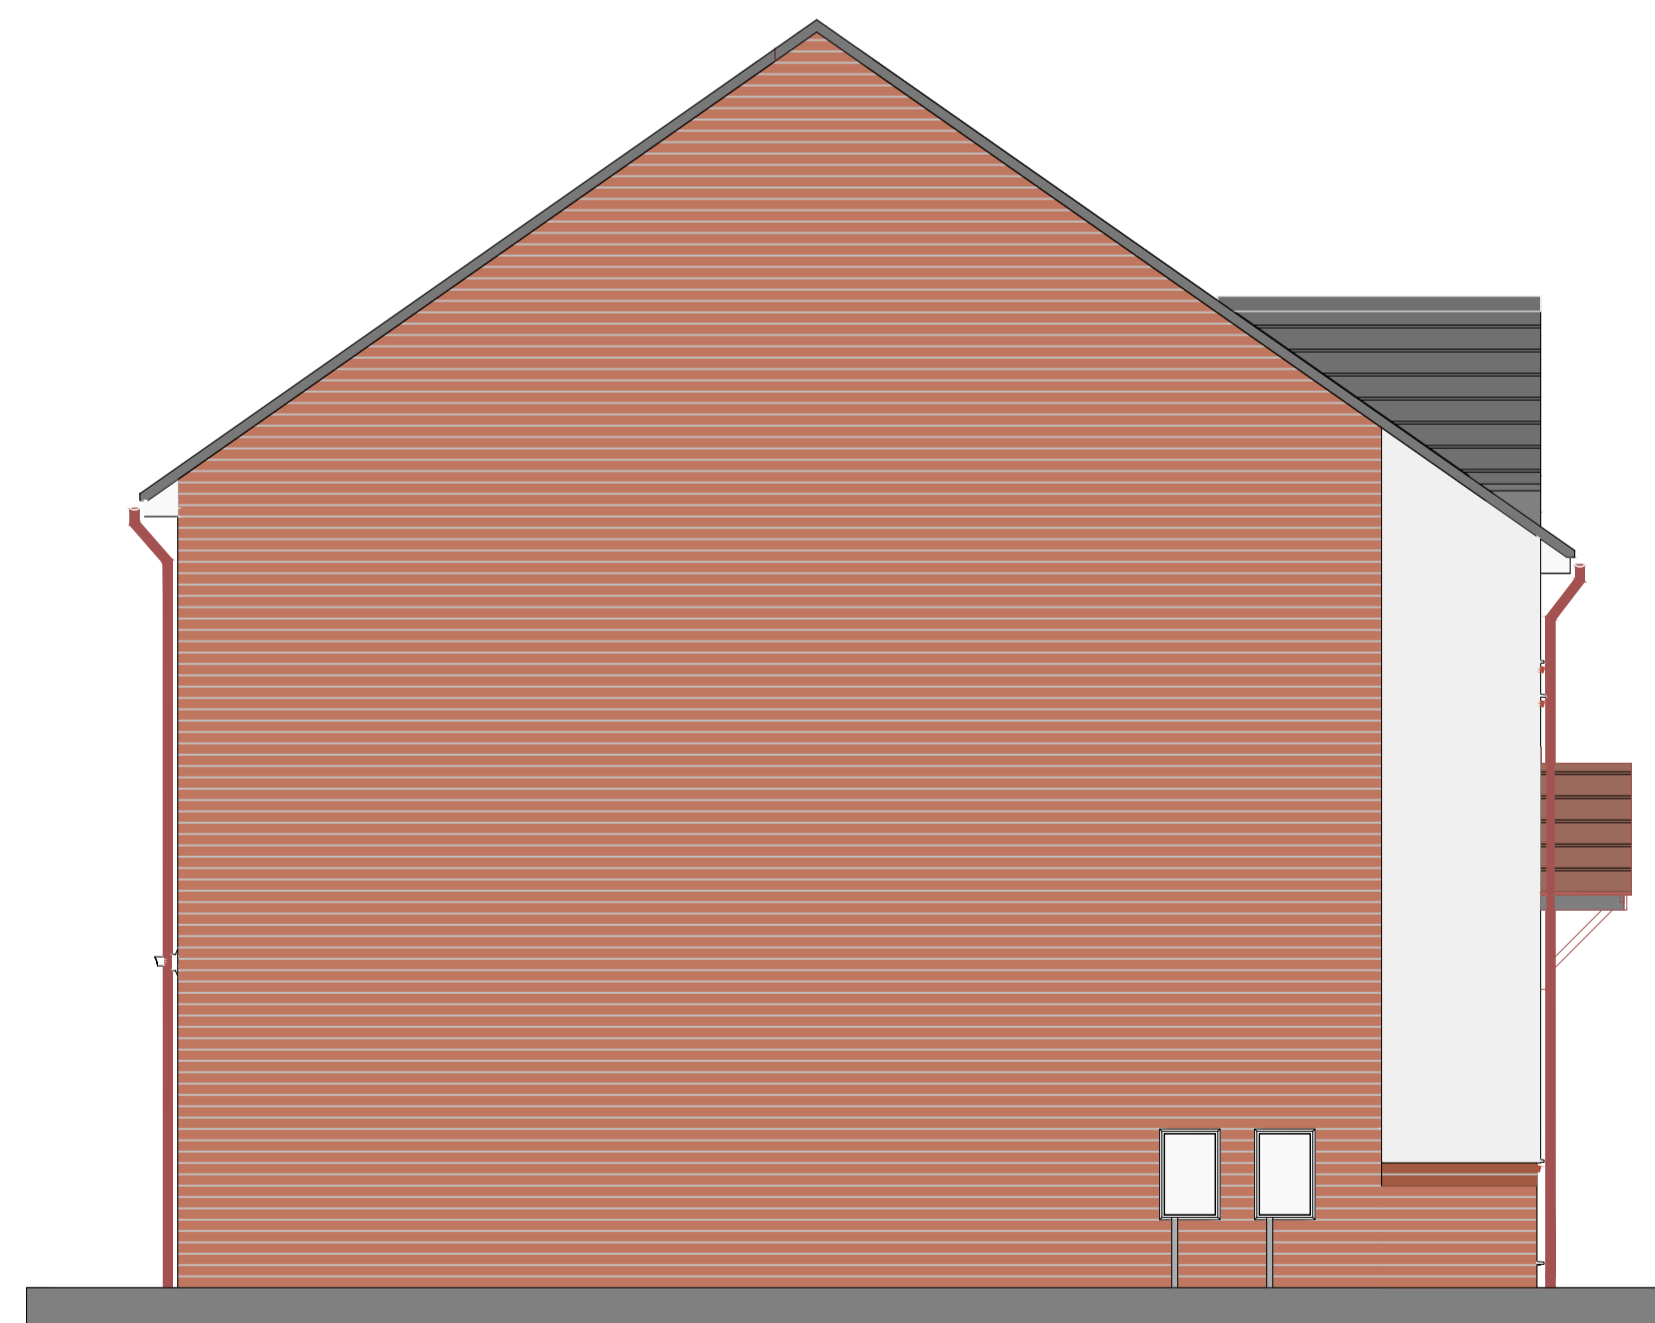

Side Elevation



Rear Elevation

Status: **PLANNING**

This drawing is copyright and its use or reproduction without the permission of Spring Design Consultancy Limited is prohibited. All rights are reserved until invoices are paid in full. No responsibility will be taken for any design used for construction prior to receipt of relevant approvals.

| rev | date | description | by |
|-----|----------|------------------------------------|----|
| A | 11.11.22 | Exposed Rafters & Chimneys omitted | CC |

Drawn:
Checked:
Date: July 2021
Scale: 1:50 @ A1 & 1:100 @ A3

Client: Pobl Group
Project: Porthyrhyd
Title: Osbourne Elevations
Ref: 2524-01(03)301

Rev: A



Unit 2 Chapel Barns | Merthyr Mawr
Bridgend | CF32 0LS | 01656 656267
mail@spring-consultancy.co.uk