


Front Elevation



Rear Elevation

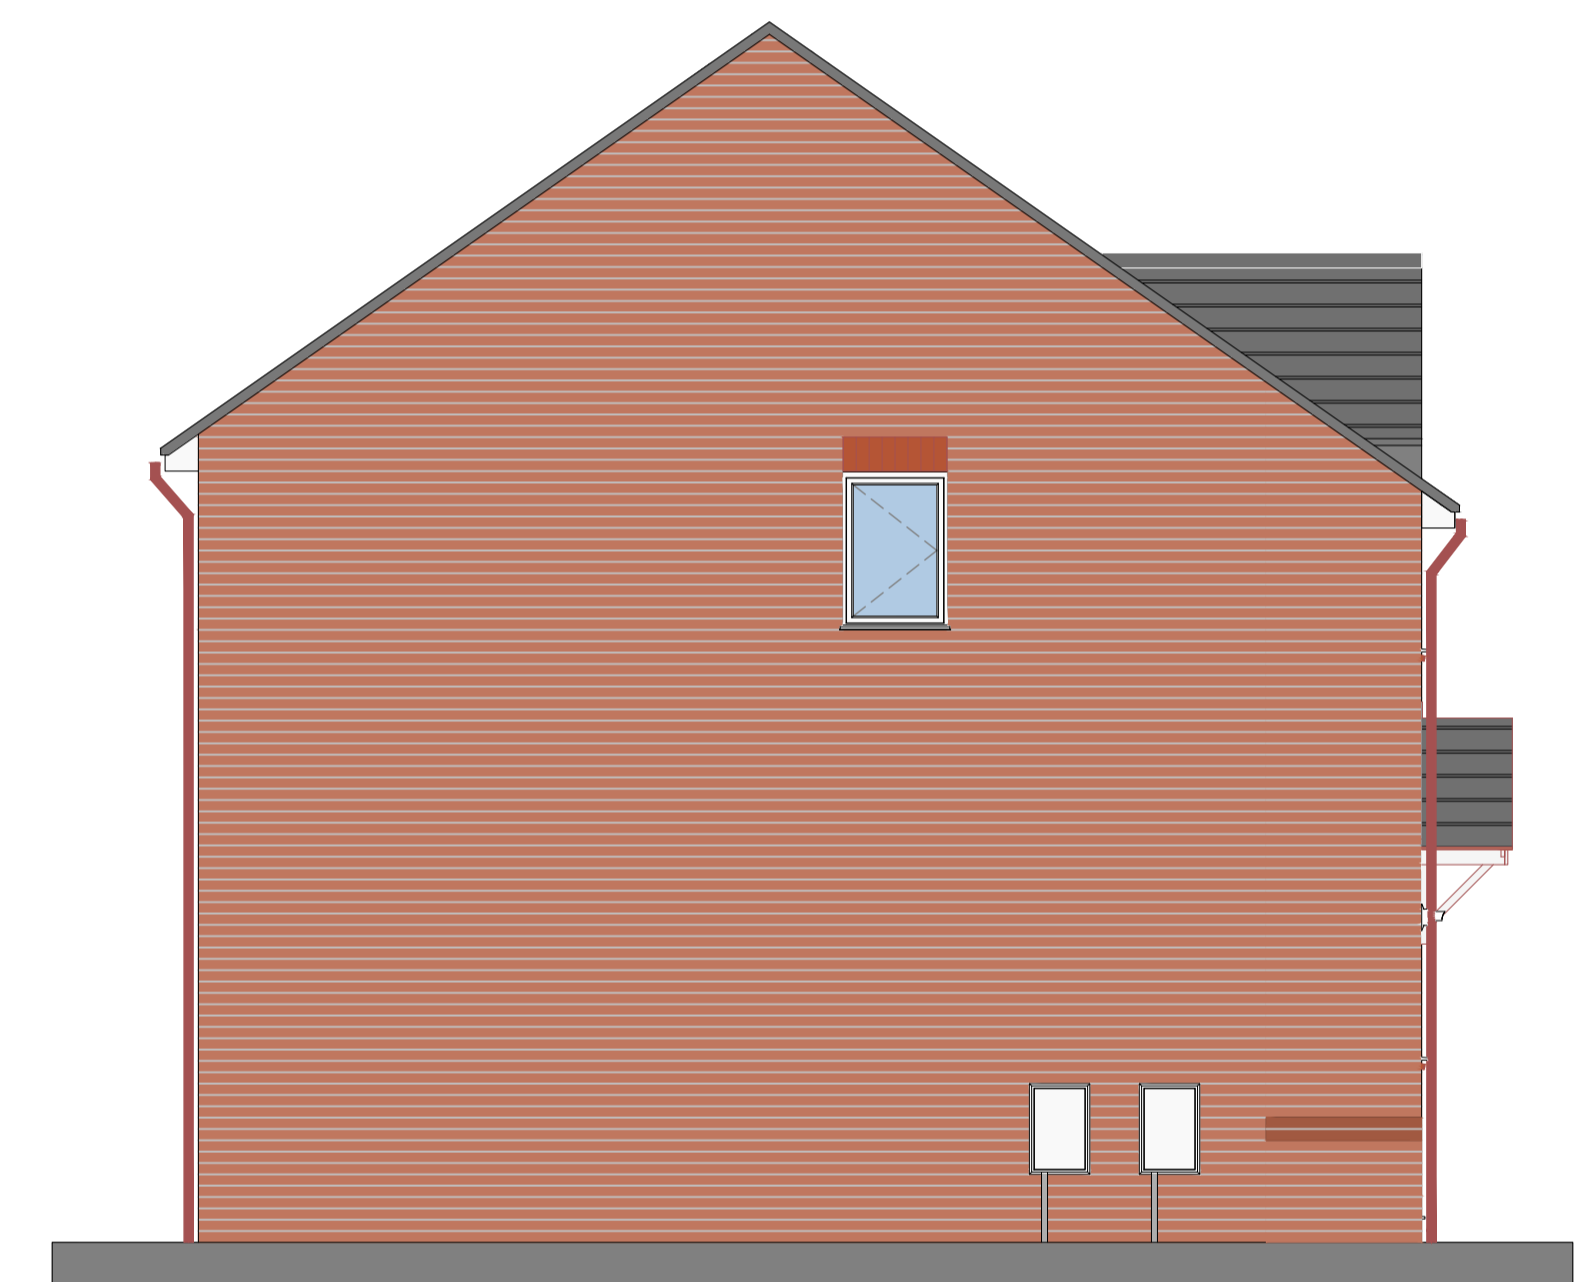

Side Elevation

Status: **PLANNING**

This drawing is copyright and its use or reproduction without the permission of Spring Design Consultancy Limited is prohibited. All rights are reserved until invoices are paid in full. No responsibility will be taken for any design used for construction prior to receipt of relevant approvals.

rev	date	description	by
A	11.11.22	Exposed Rafters & Chimneys omitted	CC

Drawn:  
 Checked:  
 Date: July 2021  
 Scale: 1:50 @ A1 & 1:100 @ A3

Client: Pobl Group  
 Project: Porthyrhyd  
 Title: Rhiwbina Elevations  
 Ref: 2524-00(03)200

Rev: A



Unit 2 Chapel Barns | Merthyr Mawr  
 Bridgend | CF32 0LS | 01656 656267  
 mail@spring-consultancy.co.uk