

Note: All dimensions to be checked on site and not to be scaled from drawing.


AMENDMENTS:
Revision Date



SLAB LEVELS

Plot 1:	ground 71.90 - first 74.60
Plot 2:	ground 73.15 - first 76.85
Plot 3:	ground 73.71 - first 76.41
Plot 4:	ground 74.07 - first 76.77
Plot 5:	ground 74.38 - first 77.08
Plot 6:	ground 74.77 - first 77.47
Plot 7:	ground 75.24 - first 77.94
Plot 8:	ground 76.00 - first 78.70
Plot 9:	ground 77.17 - first 79.87
Plot 10:	ground 76.87 - lower ground 74.17
Plot 11:	ground 75.55 - lower ground 72.85
Plot 12:	ground 74.75 - lower ground 72.05
Plot 13:	ground 73.95 - lower ground 71.25
Plot 14:	ground 73.55 - lower ground 70.85
Plot 15:	ground 69.88 - lower ground 67.18
Plot 16:	ground 71.24 - lower ground 68.54
Plot 17:	ground 73.15 - lower ground 70.45
Plot 18:	ground 72.65 - lower ground 69.95
Plot 19:	ground 71.55 - lower ground 68.83
Plot 20:	ground 71.02 - lower ground 68.32

SCALE PARAMETERS OF PROPOSED UNITS
16.5 m MAX WIDTH (incl garage)
12.8 m DEPTH
9.5m Height (finished floor level to top of chimney)

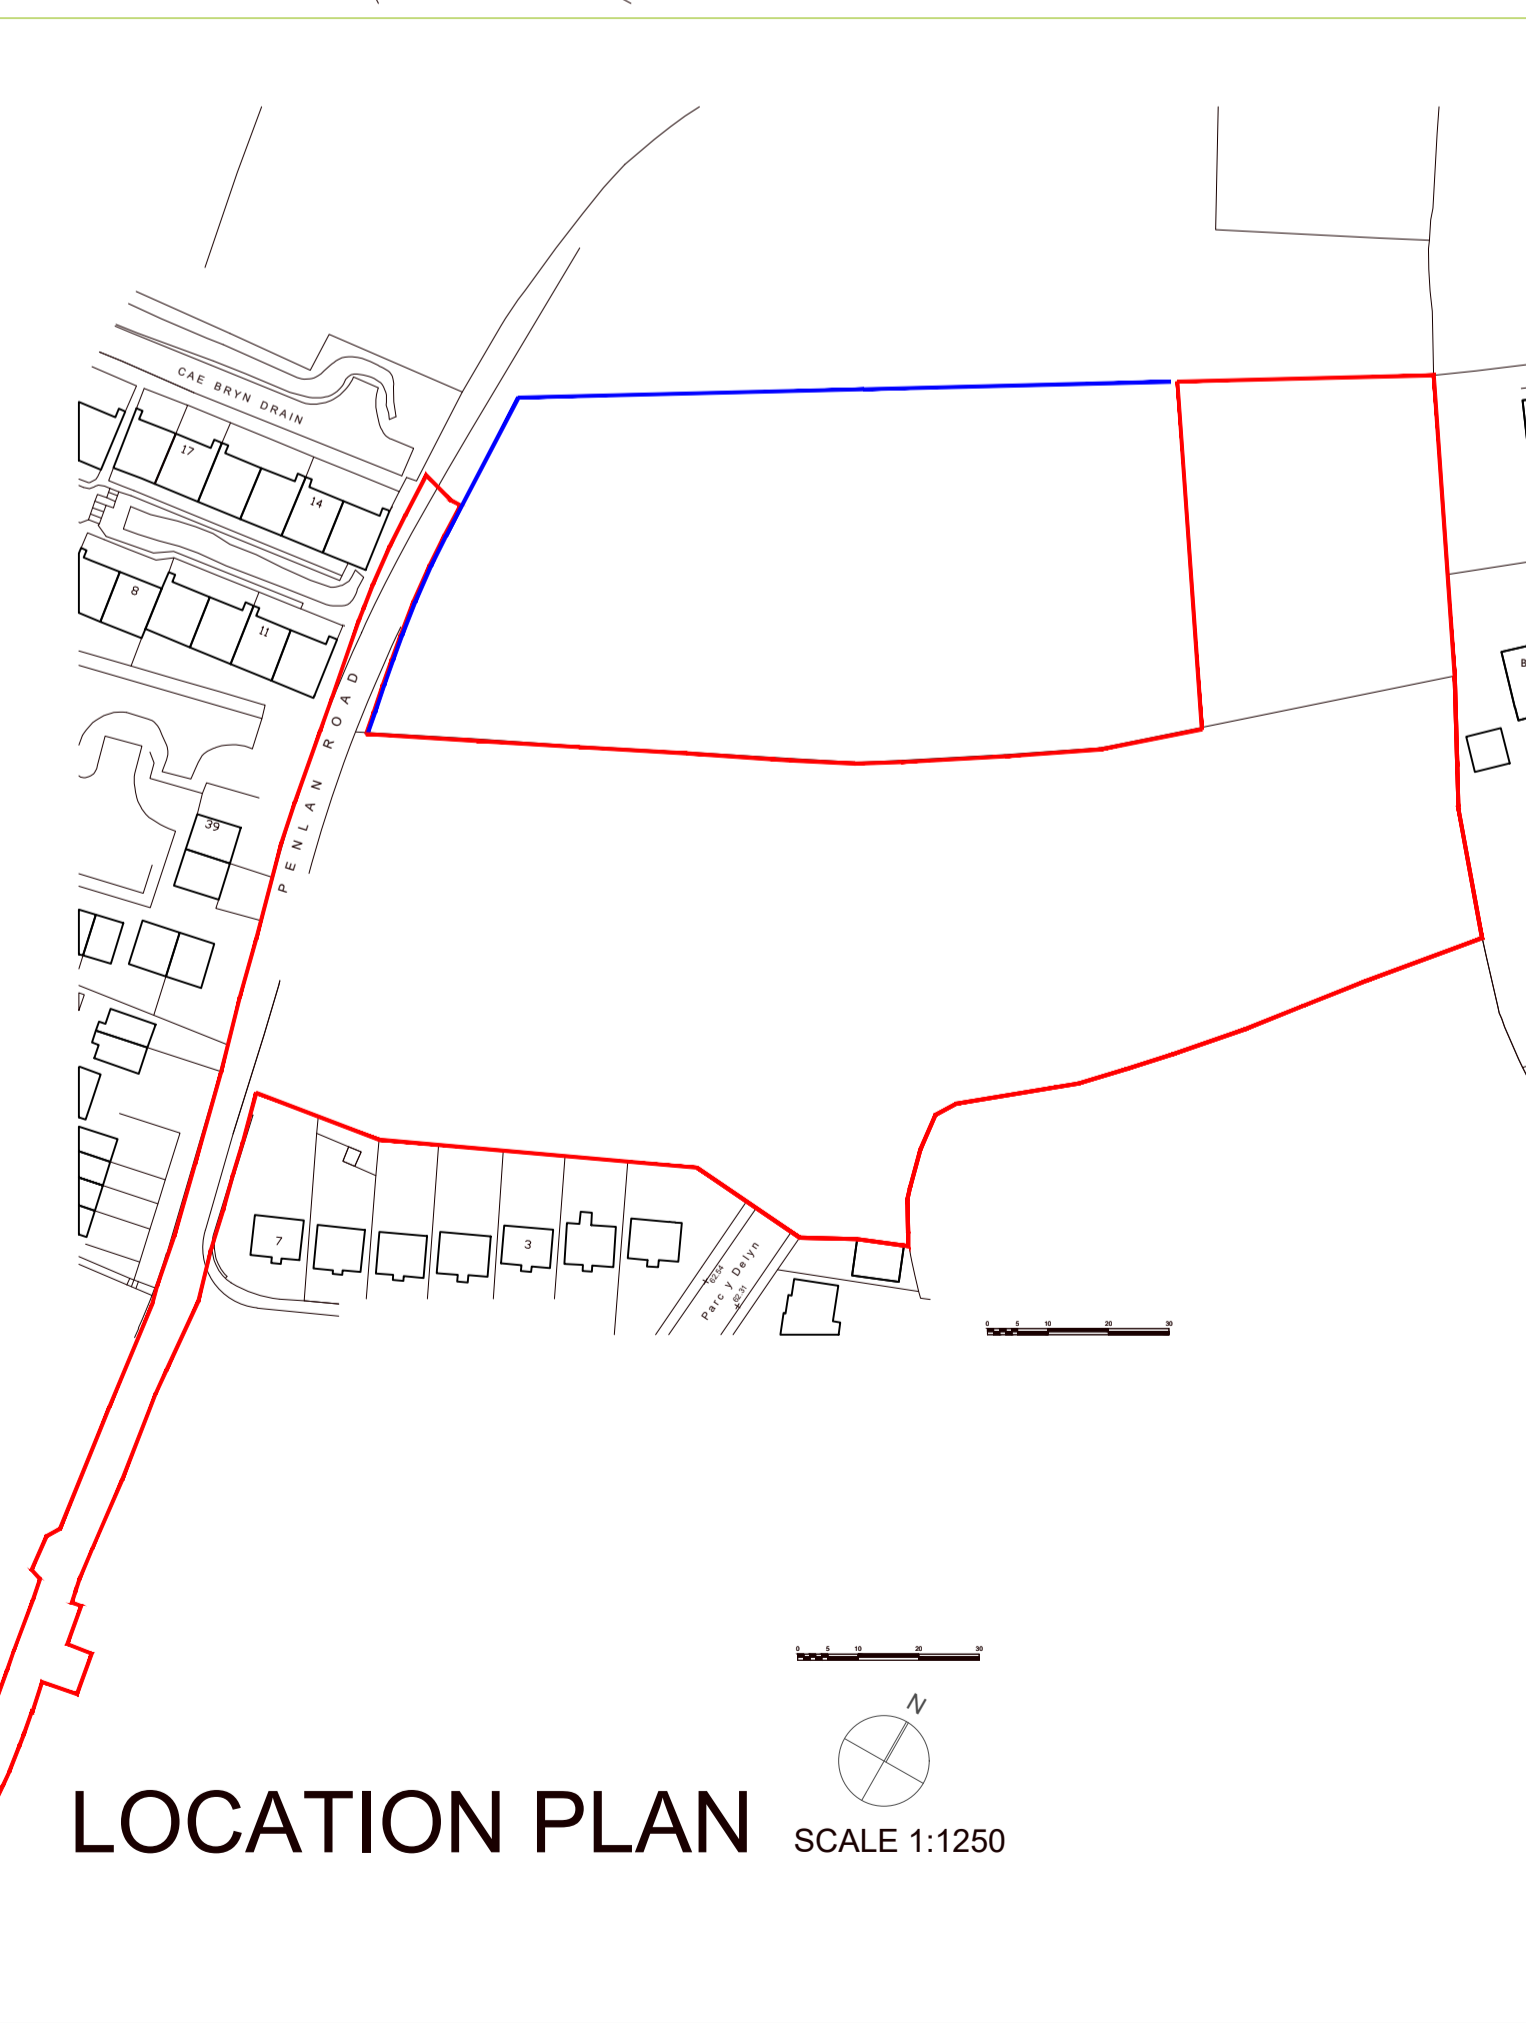

LOCATION PLAN SCALE 1:1250

BUCKMASTERBATCUP Architects Ltd.

CLIENT:
Mr. Duncan Foster

PROJECT TITLE:
Land At Parc Y Delyn Carmarthen

DRAWING TITLE:
Site Plan

SCALE: 1:500 on A1 DATE: Jan 2023

SWANSEA	LONDON
70 Water Road	One Kingdom Street
Swansea, SA1 4QA	Paddington Central
T - 01792 466060	London, W2 6BD
F - 01792 644646	
www.bbarch.co.uk	
info@bbarch.co.uk	BBA 812.P.01C