



Proposed Development, Land North of Whitlow, Saundersfoot, SA69 9AE

"Planning Drawings" - 1 & 2 Bedroom Apartment (Block of 4)

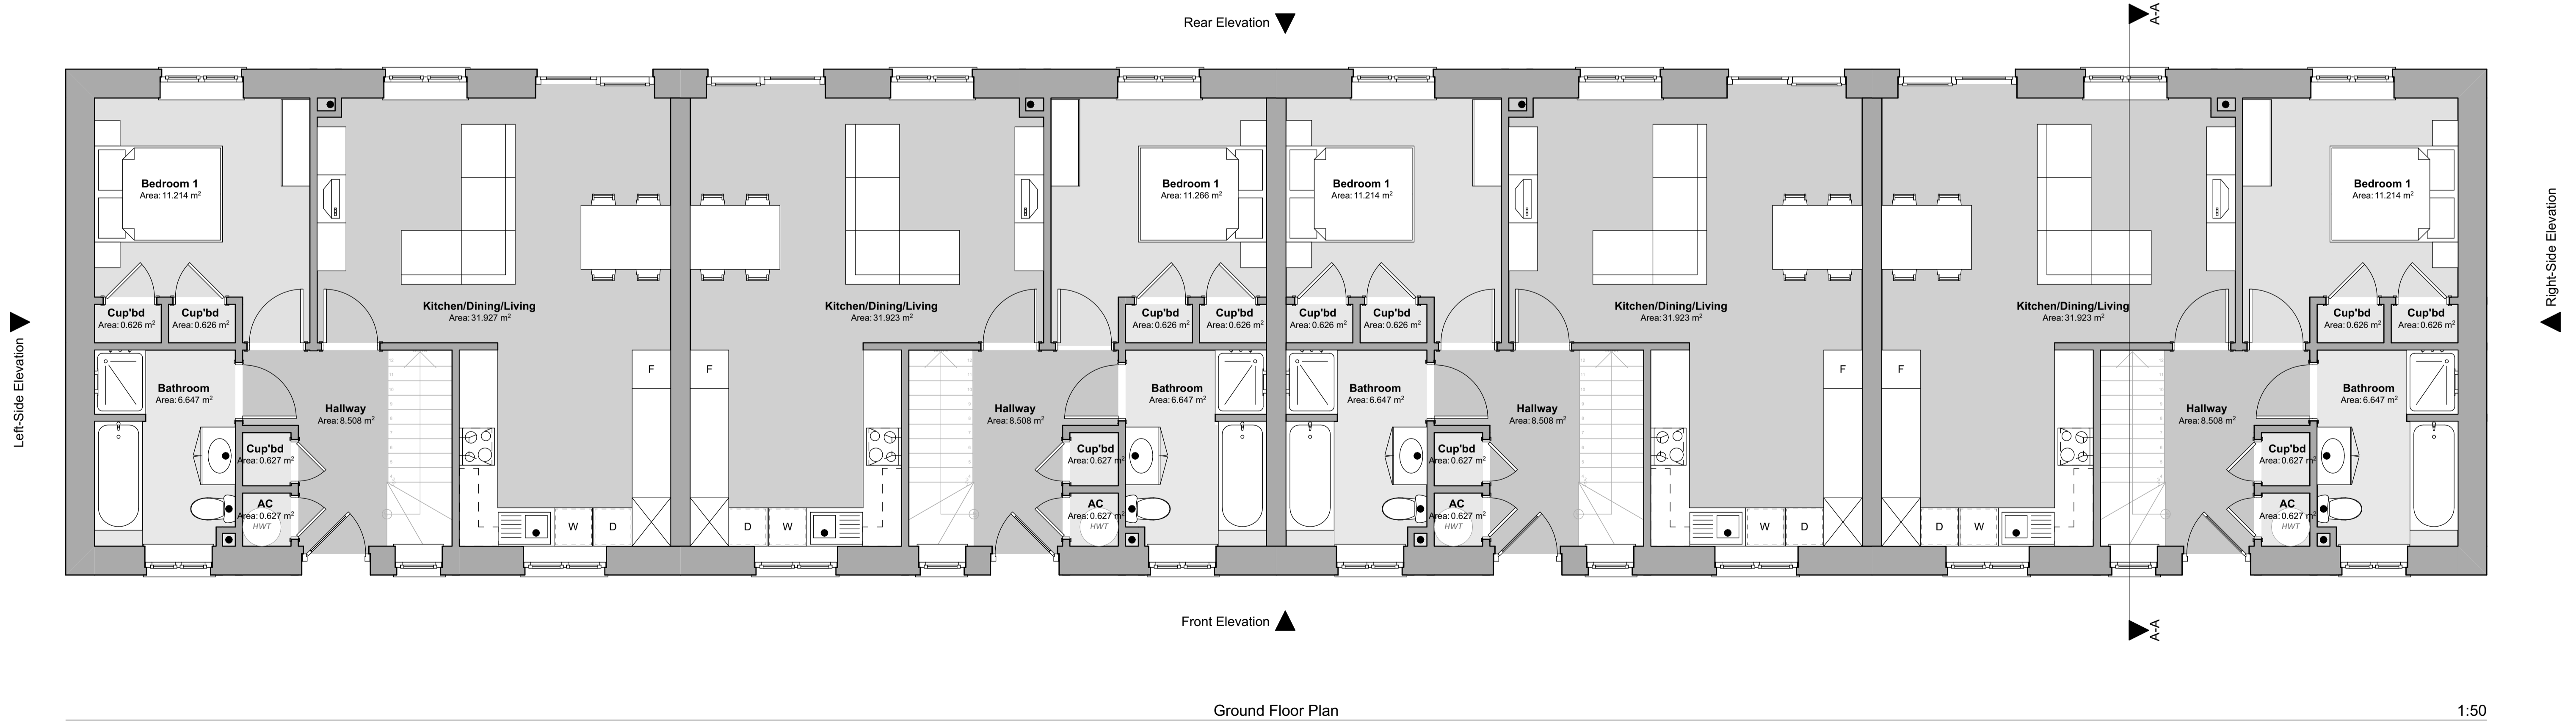

Revision:	Date:	By:	Notes:
REV A - Minor layout changes	29 November 2022	SE	
REV B - General Updates	2nd Feb 2023	SE	

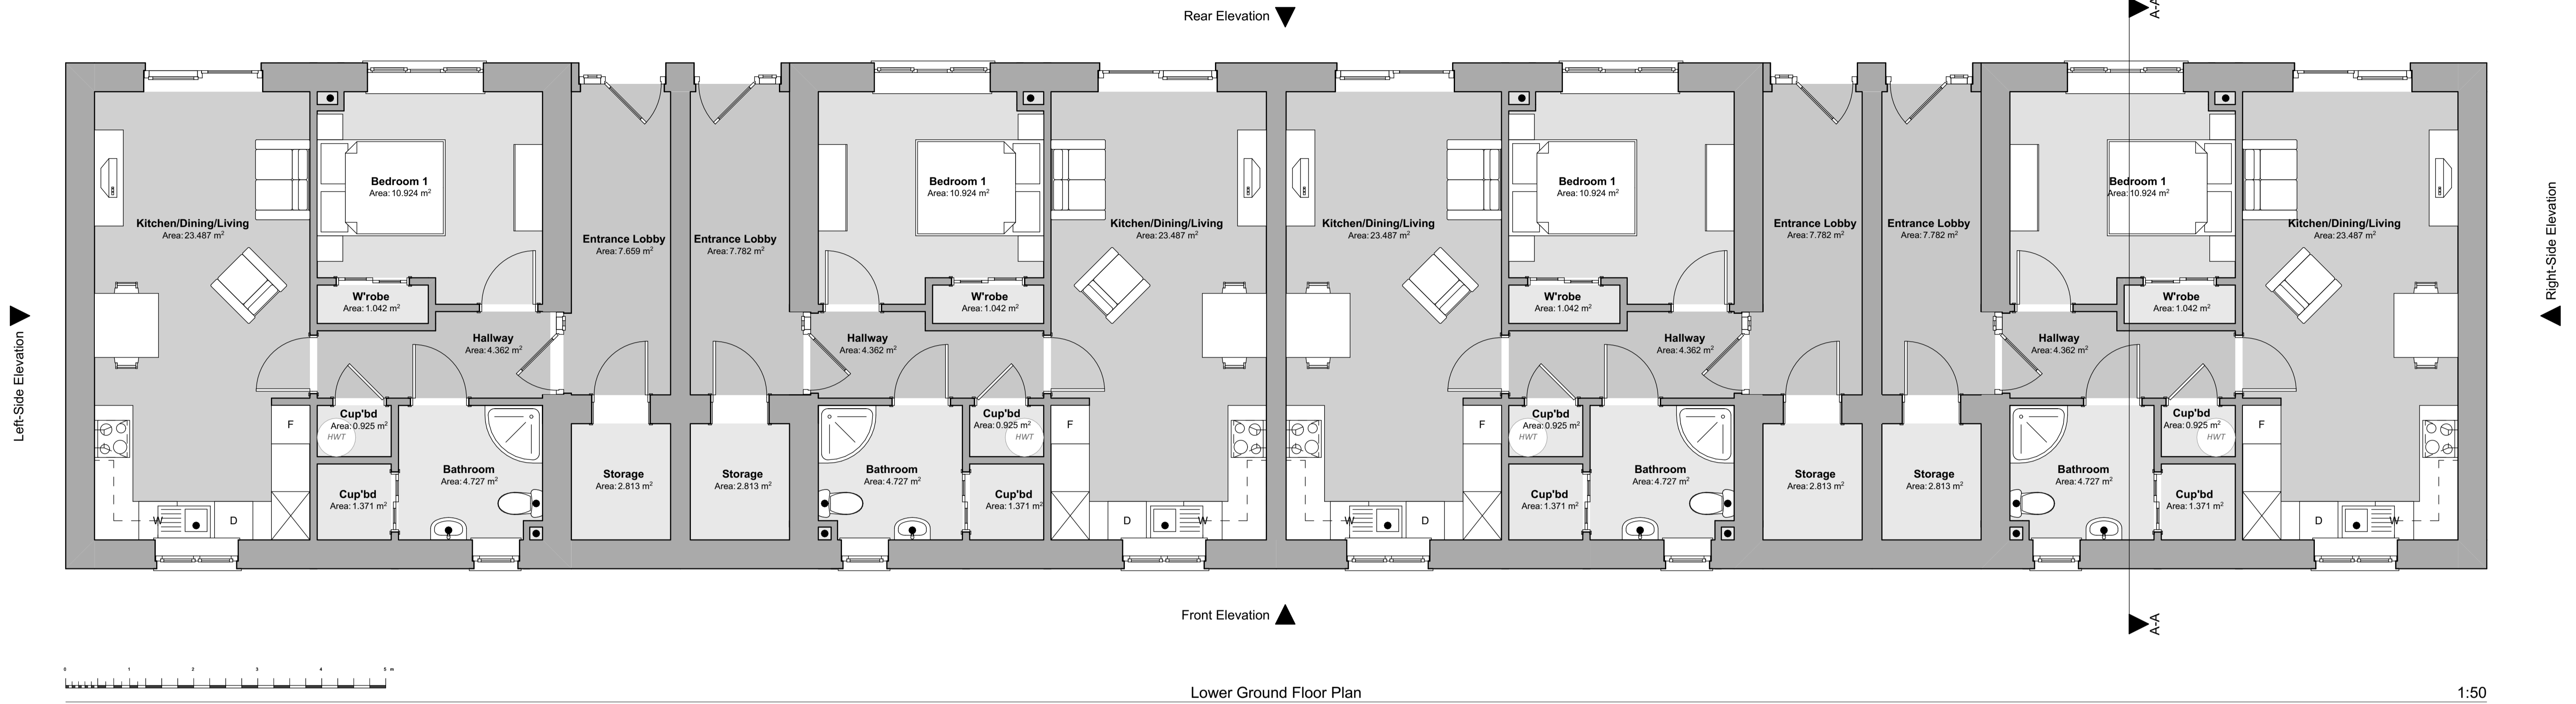

Client: Morgan Construction Wales Ltd

Scale: Noted
Date: Jan '22
Drawn: SE/RH

Job Title: Proposed Development, Land North of Whitlow, Saundersfoot, SA69 9AE

Drawing Title: PLANNING DRAWINGS - 1 & 2 Bedroom Apartments (Block of 4) - Floor Plans - Sheet 1 of 2

R548-P-10-B