

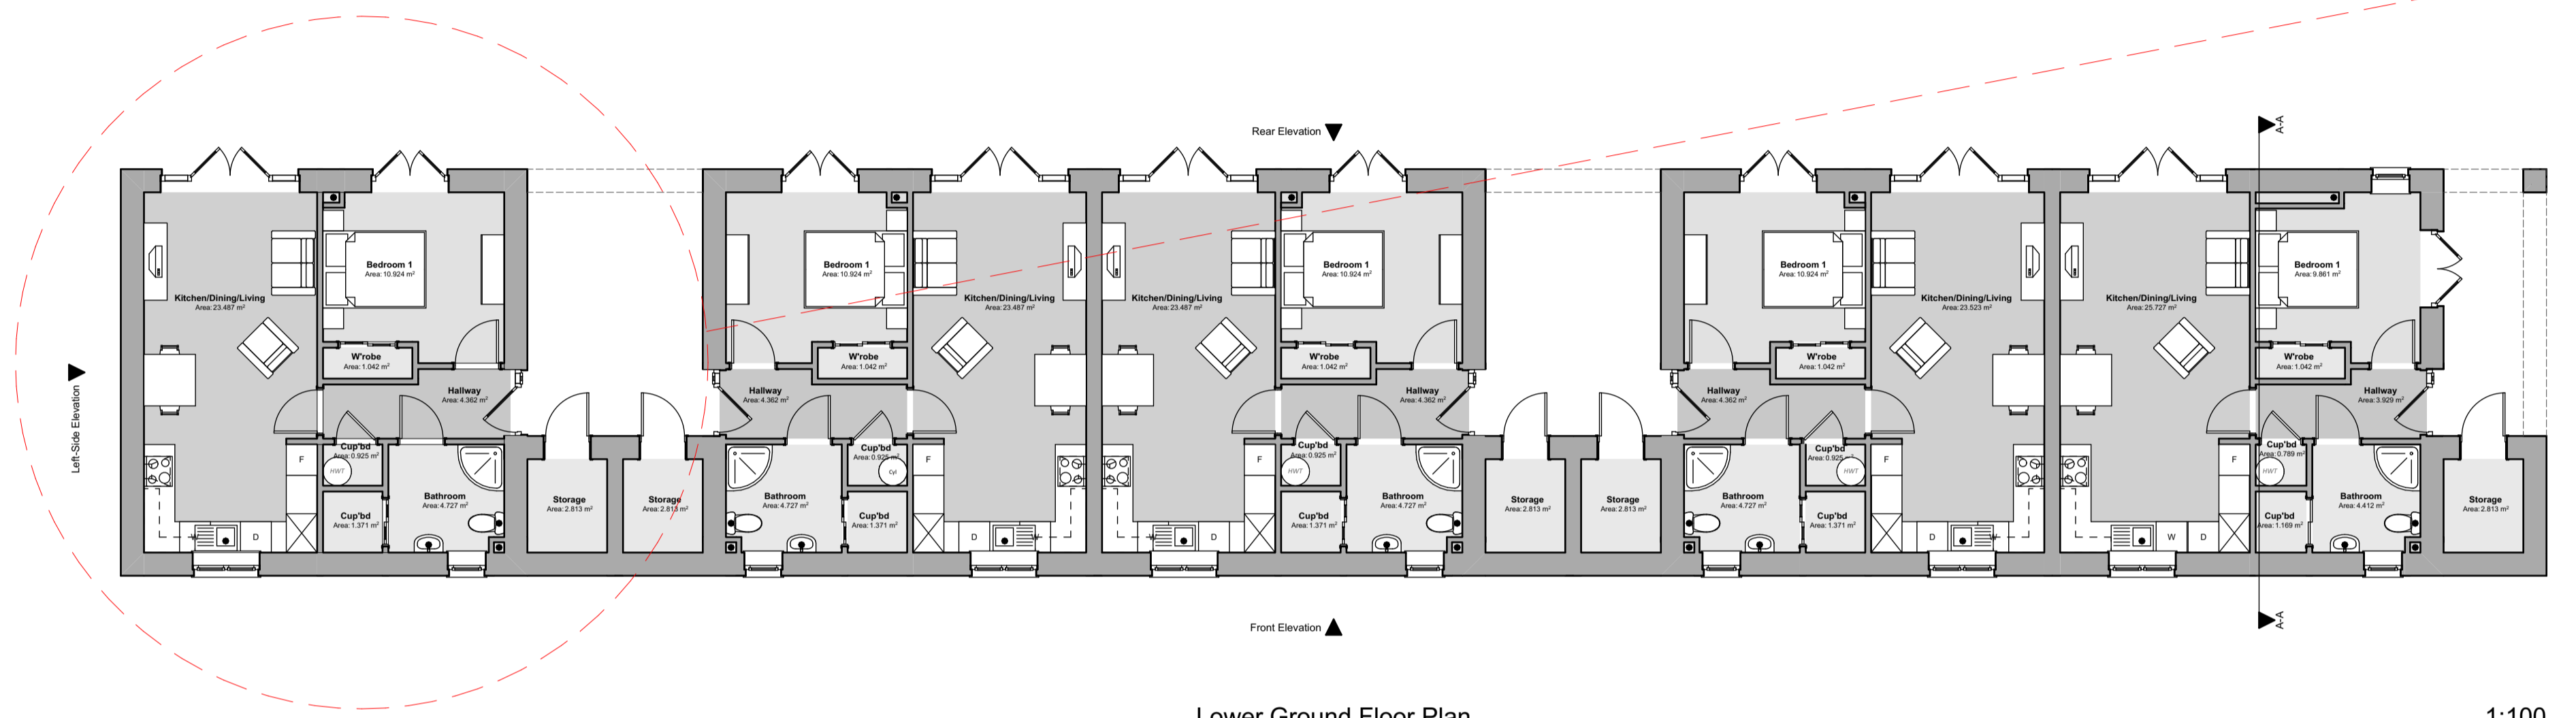


# Proposed Development, Land North of Whitlow, Saundersfoot, SA69 9AE


## "Planning Drawings" - 1 & 2 Bedroom Apartment (Block of 5)

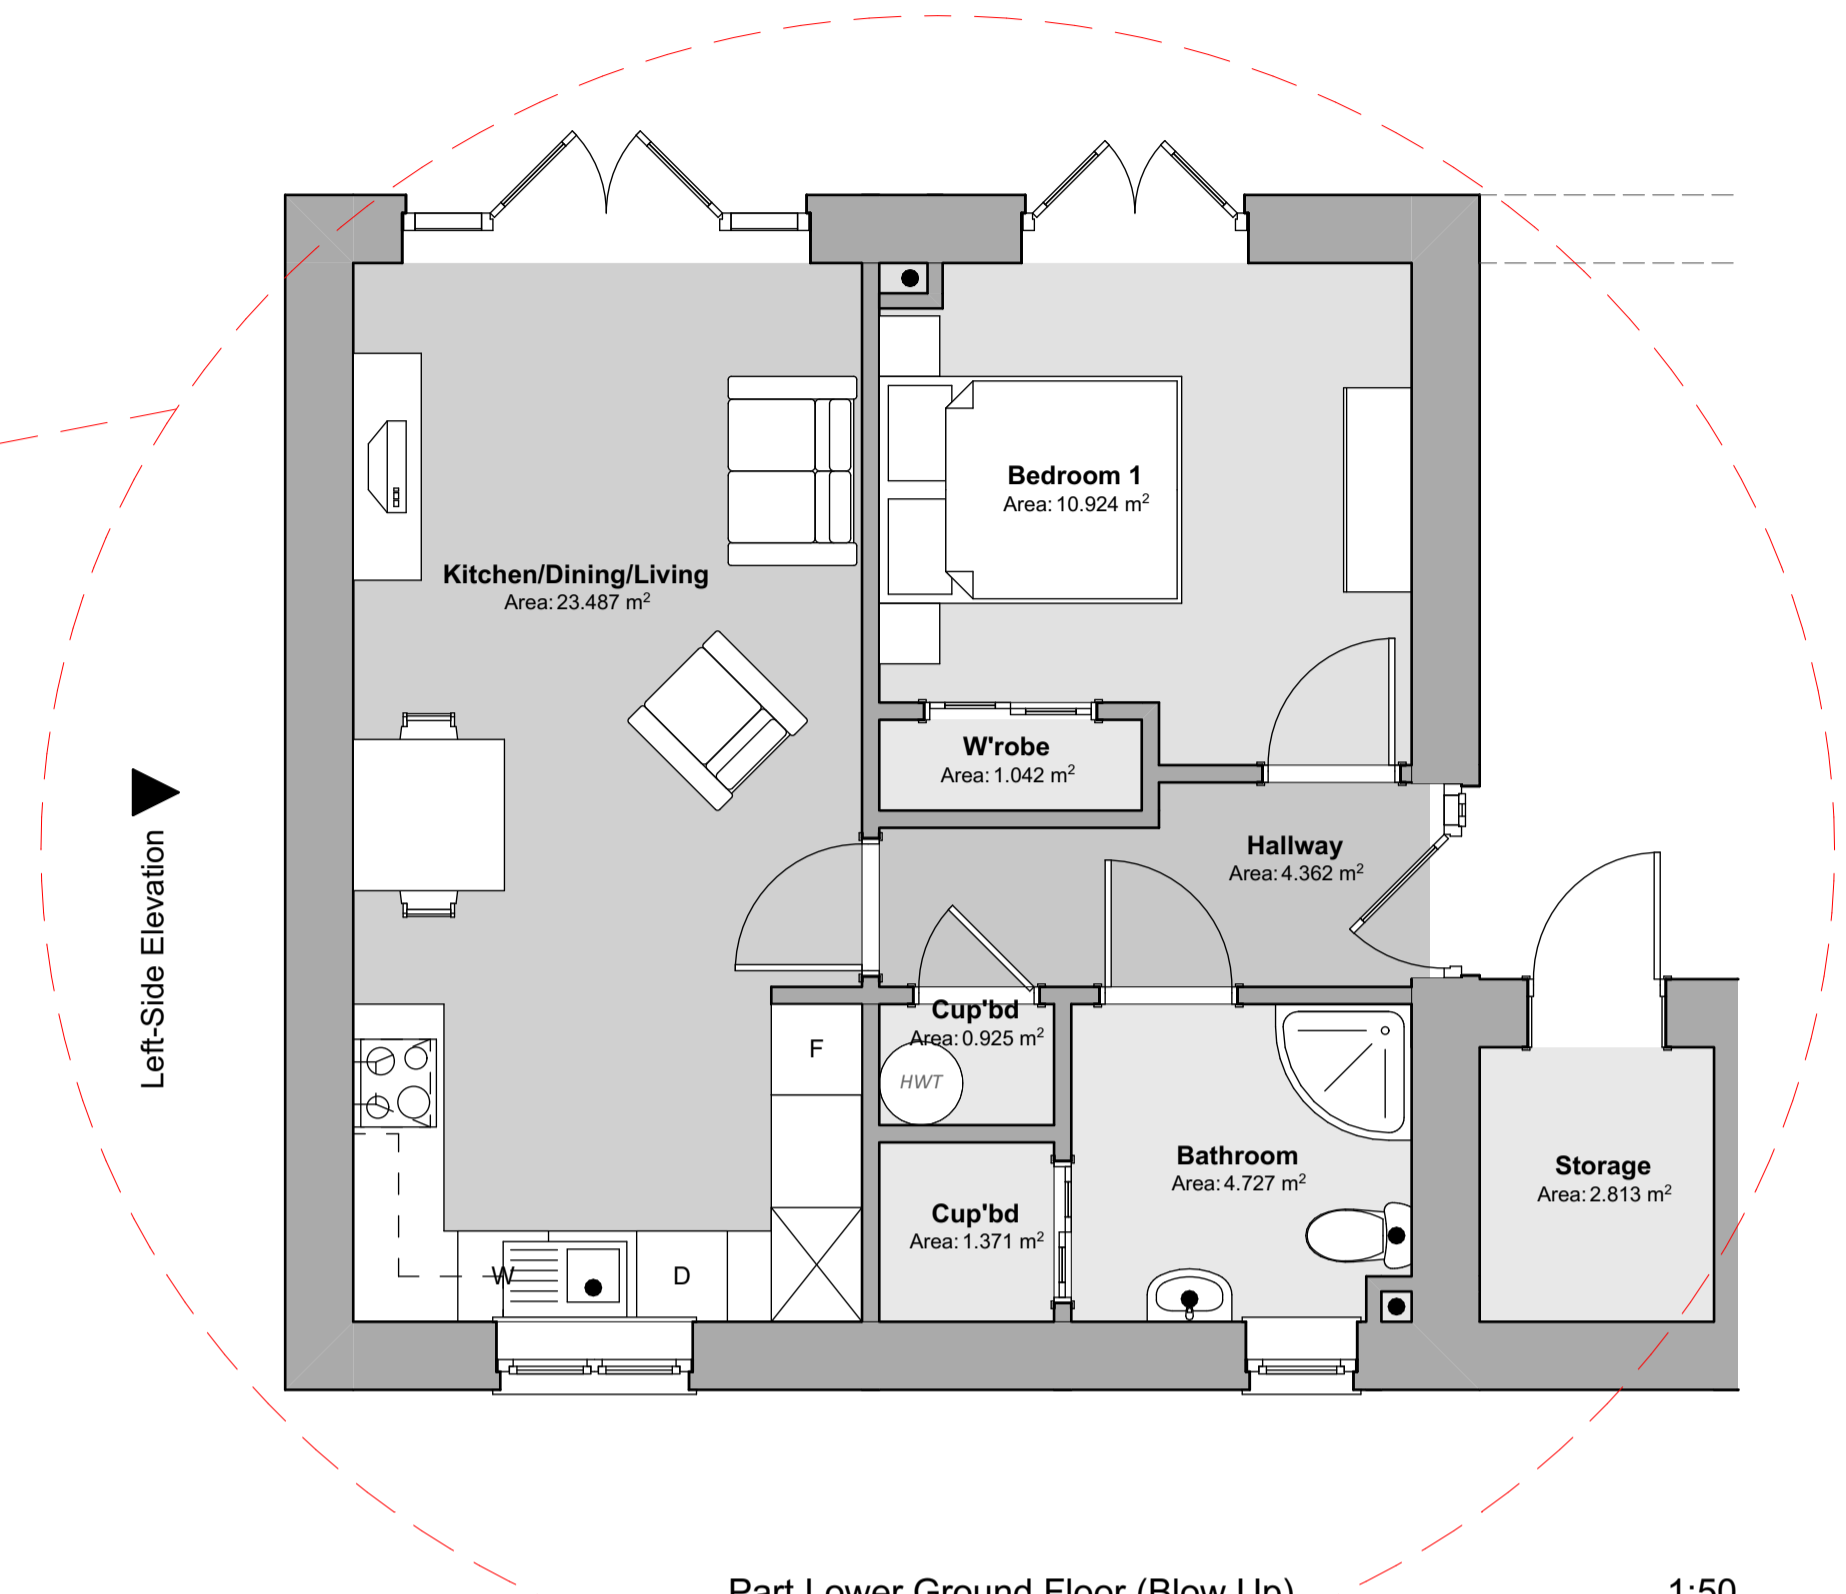


1:100

 

1:50

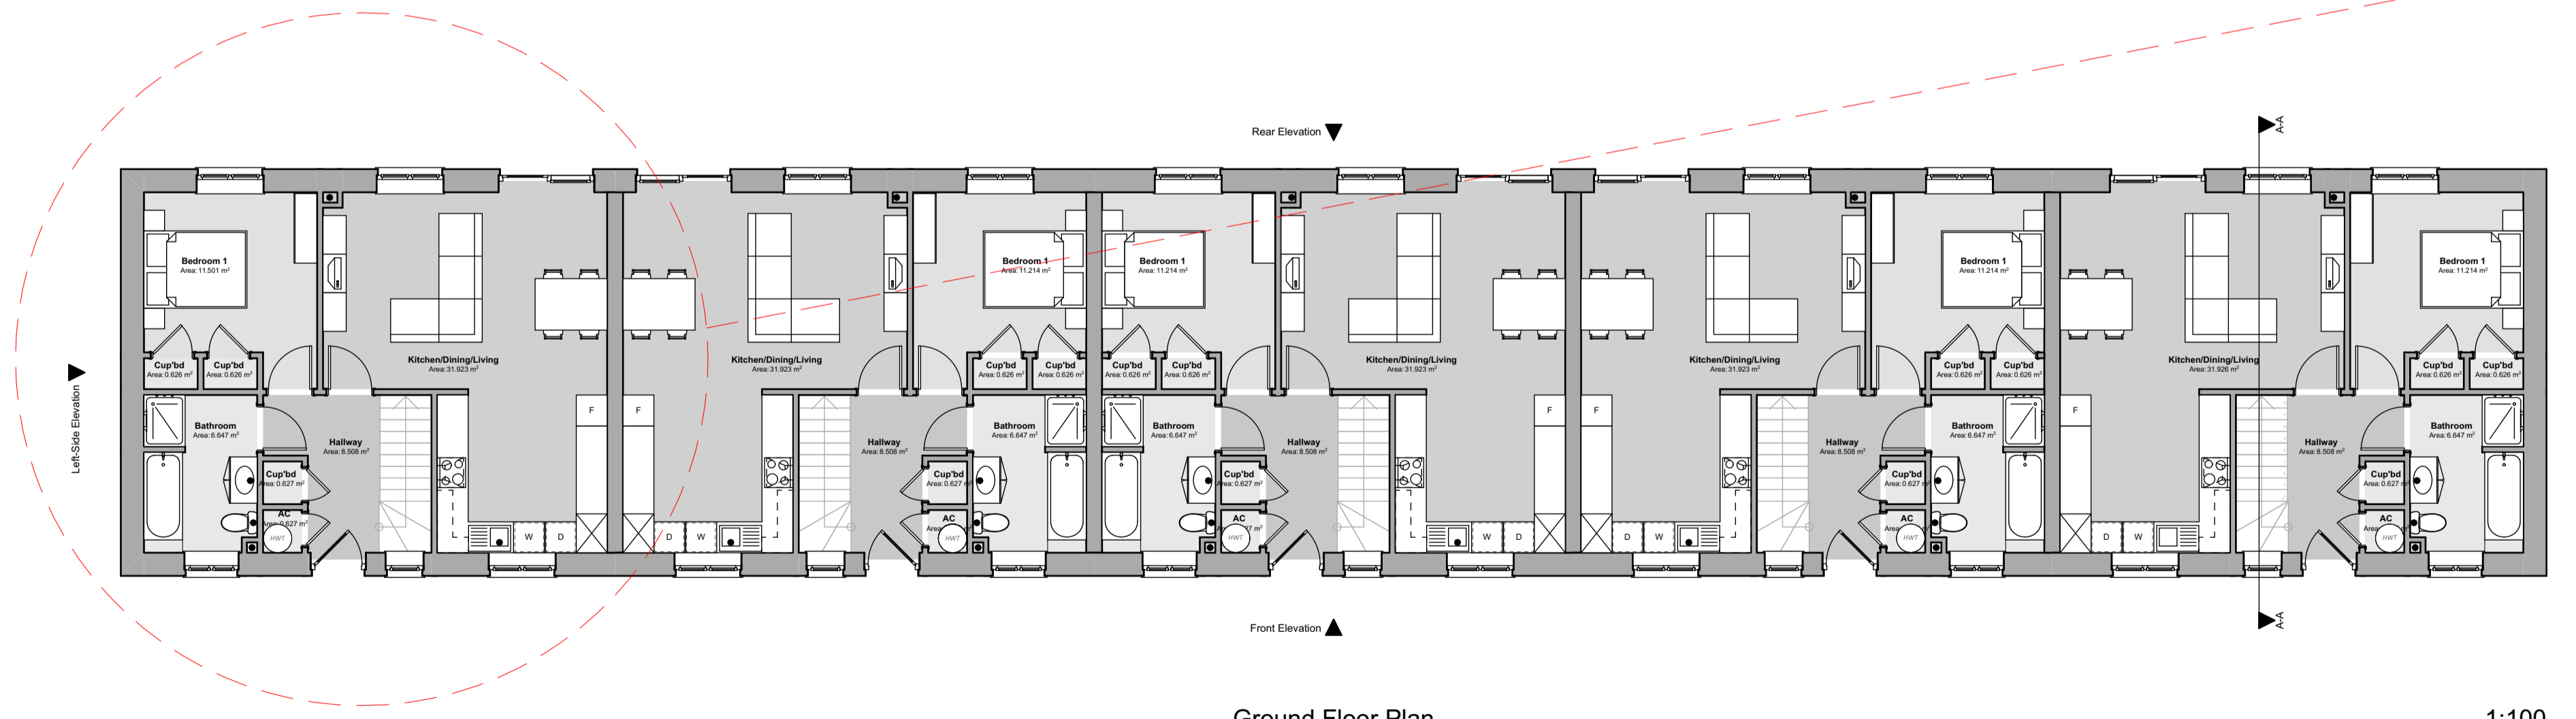

1:100

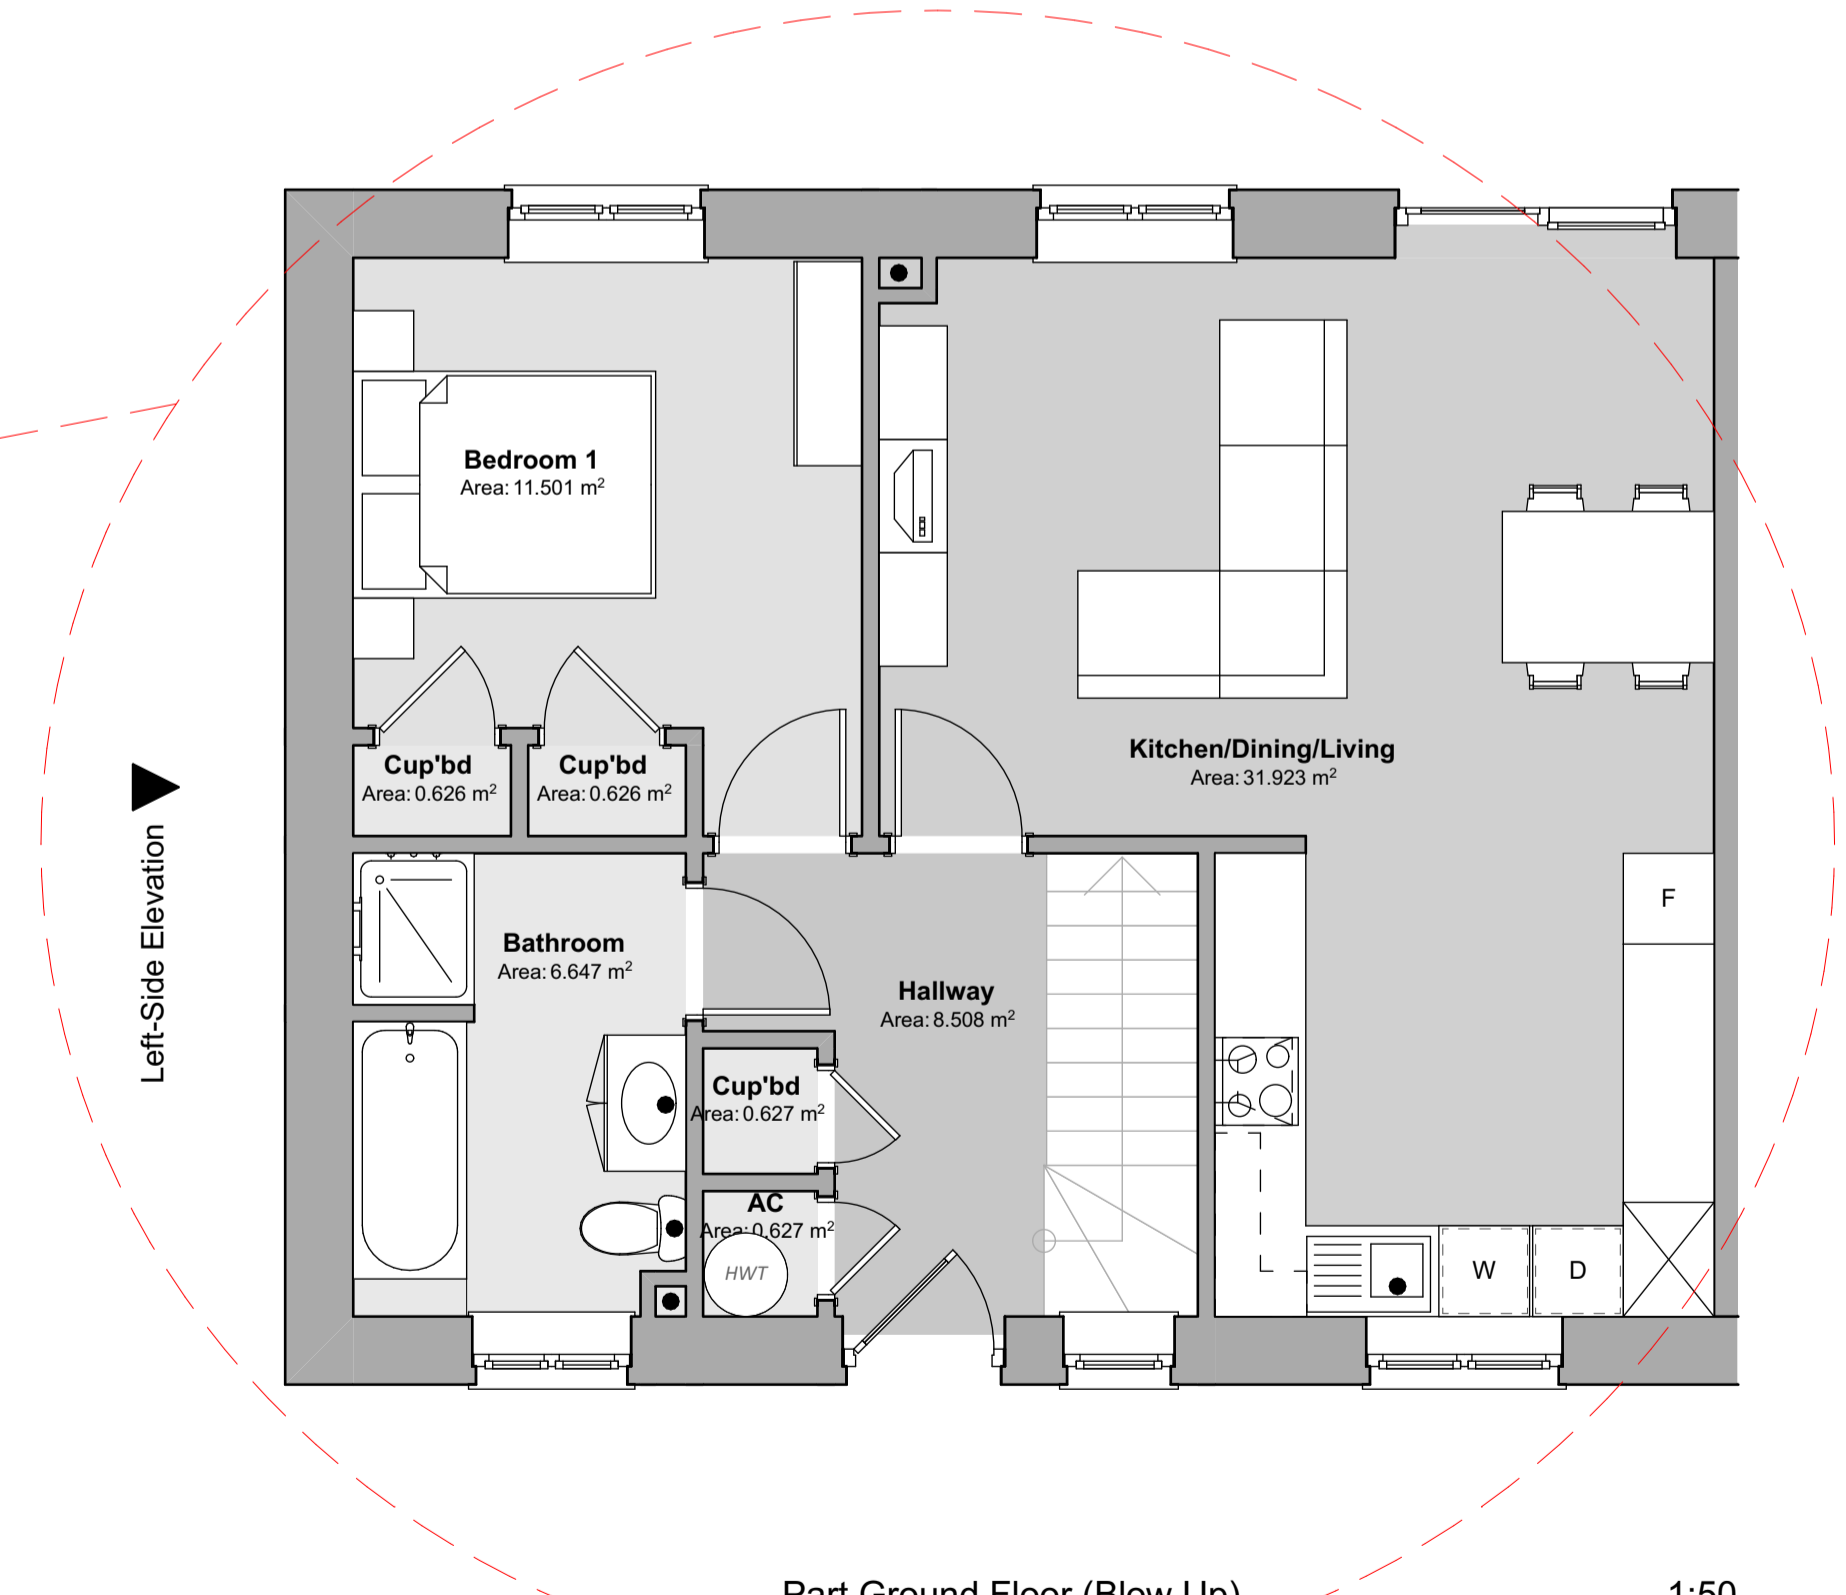

1:50



Revision:	Date:	By:	Notes:
REV A - Minor layout changes	29 November 2022	SE	
REV B - General Updates	2nd Feb 2023	SE	

16 Main Street,  
Fishguard,  
Pembrokeshire,  
SA69 9JU  
01348 635004/06  
design@rlharchitectural.com  
www.rlharchitectural.com

Client:  
Morgan Construction Wales Ltd

Scale: Noted  
Date: Jan '22  
Drawn: SE/RH

Job Title:  
Proposed Development, Land North of  
Whitlow, Saundersfoot, SA69 9AE

Drawing Title:  
PLANNING DRAWINGS -  
1 & 2 Bedroom Apartments  
(Block of 5) - Floor Plans - Sheet 1 of 2

**R548-P-12-B**