
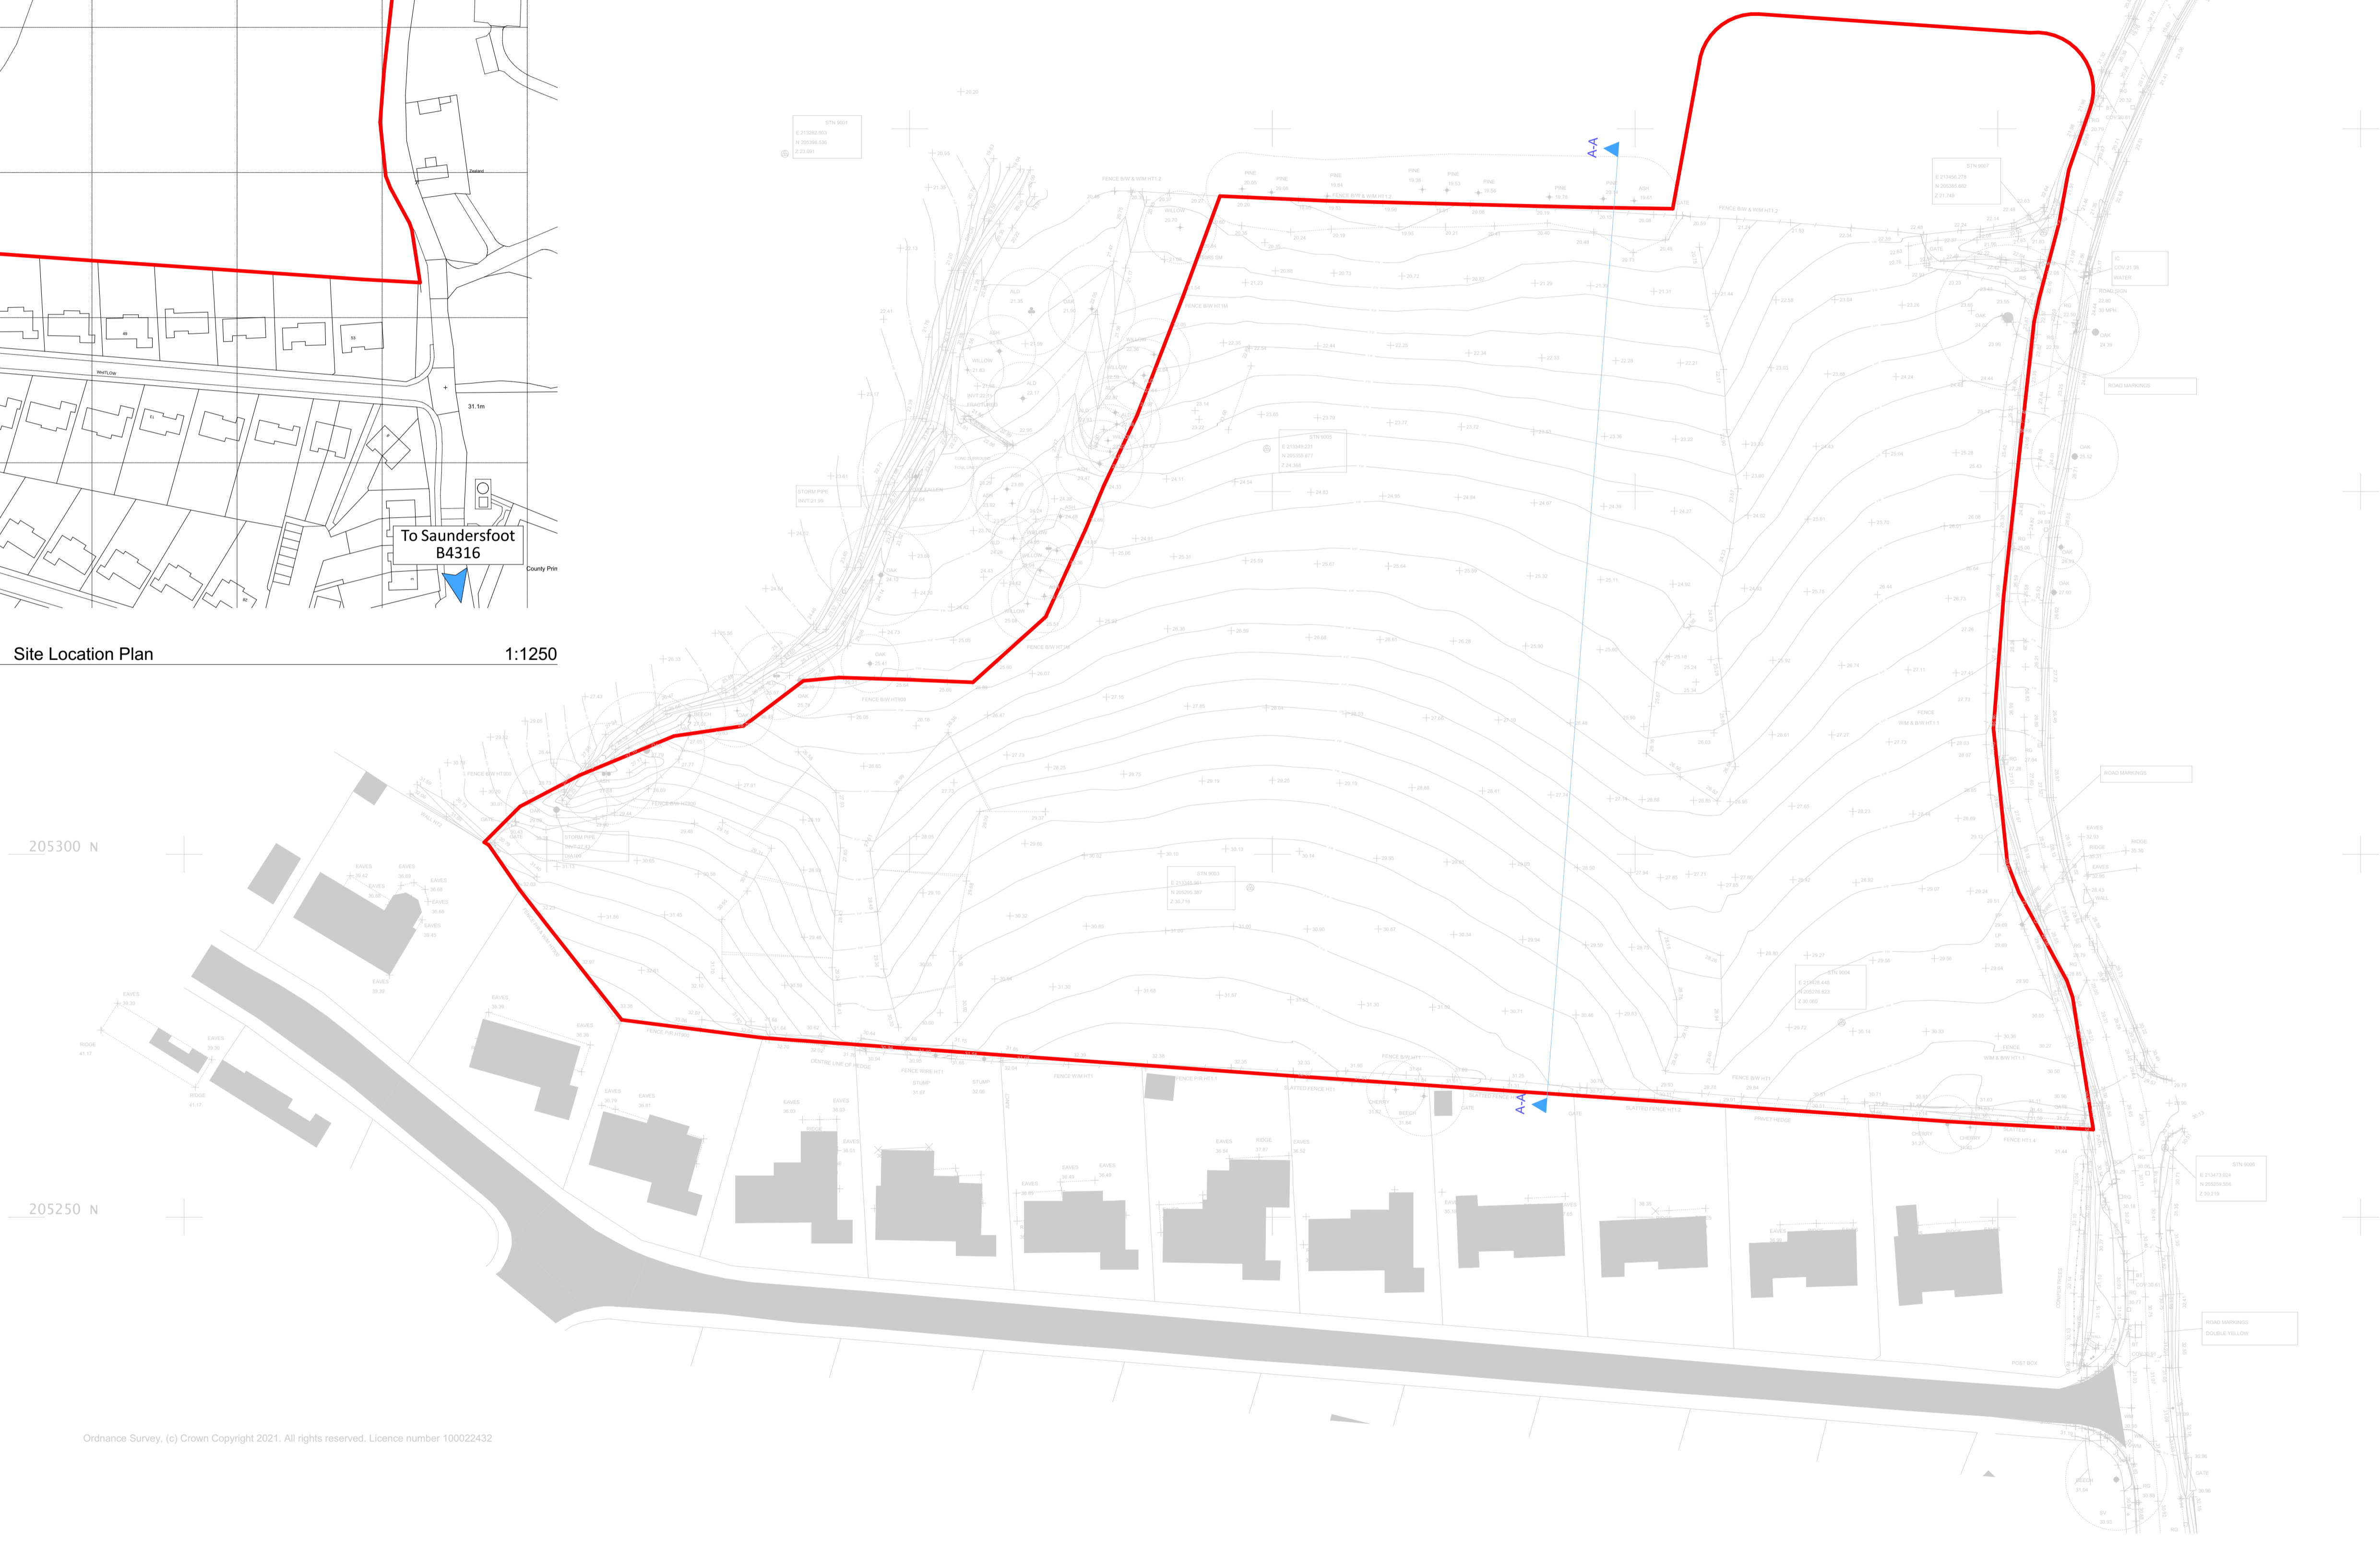


Site Location Plan 1:1250

Legend:

— - Indicates Application Site Boundary

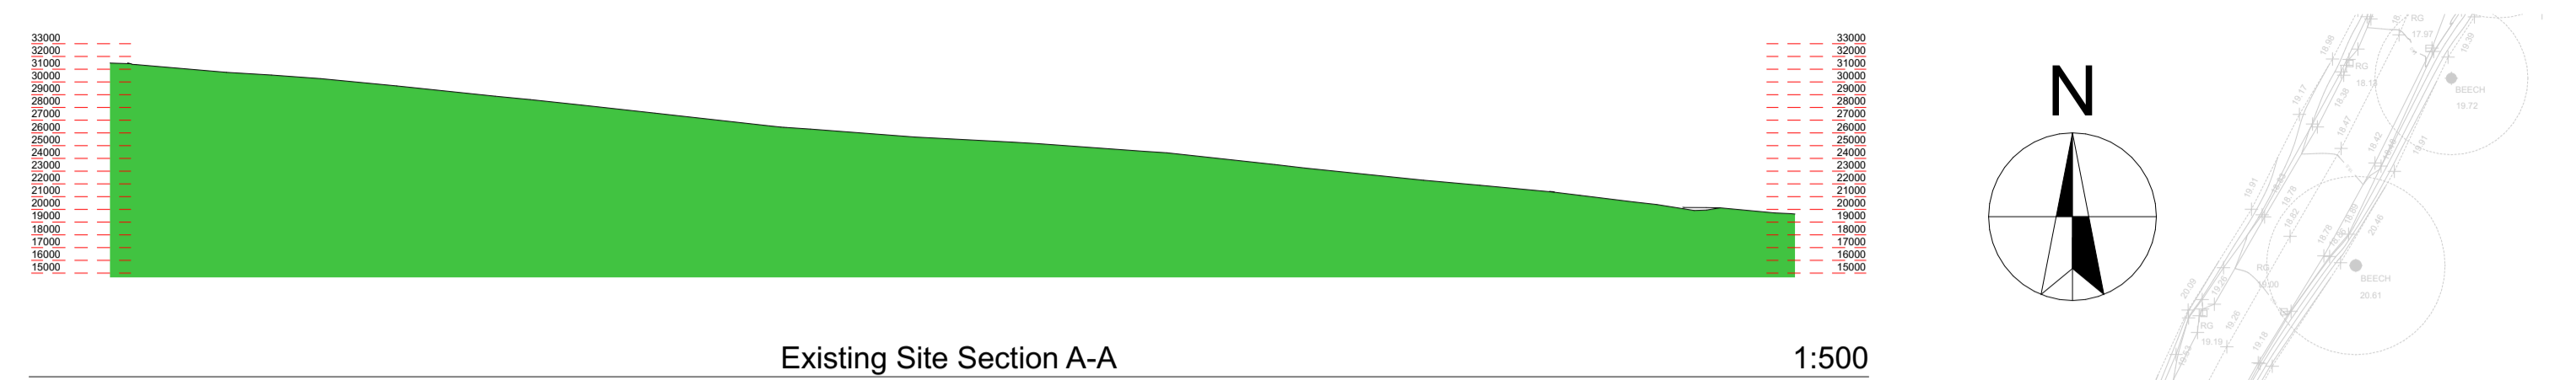

Ordnance Survey, (c) Crown Copyright 2021. All rights reserved. Licence number 100022432

Revision:	Date:	By:	Notes:
Revision A - Red Boundary Line Updated	29th July 2022	SE	
Revision B - General Site Updates	9th January 2023	SE	

RLH architectural

16 Main Street,
Fishguard,
Pembrokeshire,
SA65 9JU

01348 435004/06
design@rlharchitectural.com
www.rlharchitectural.com

MORGAN
CONSTRUCTION WALES

Client:
Morgan Construction Wales Ltd

Scale: Noted
Date: Jan '22
Drawn: SE/RH

Job Title:
Proposed Development, Land North of Whitlow,
Saundersfoot, SA69 9AE

Drawing Title:
SURVEY DRAWINGS -
Topographic Site Plan &
OS Map Location Plan

R548 S-01 B