



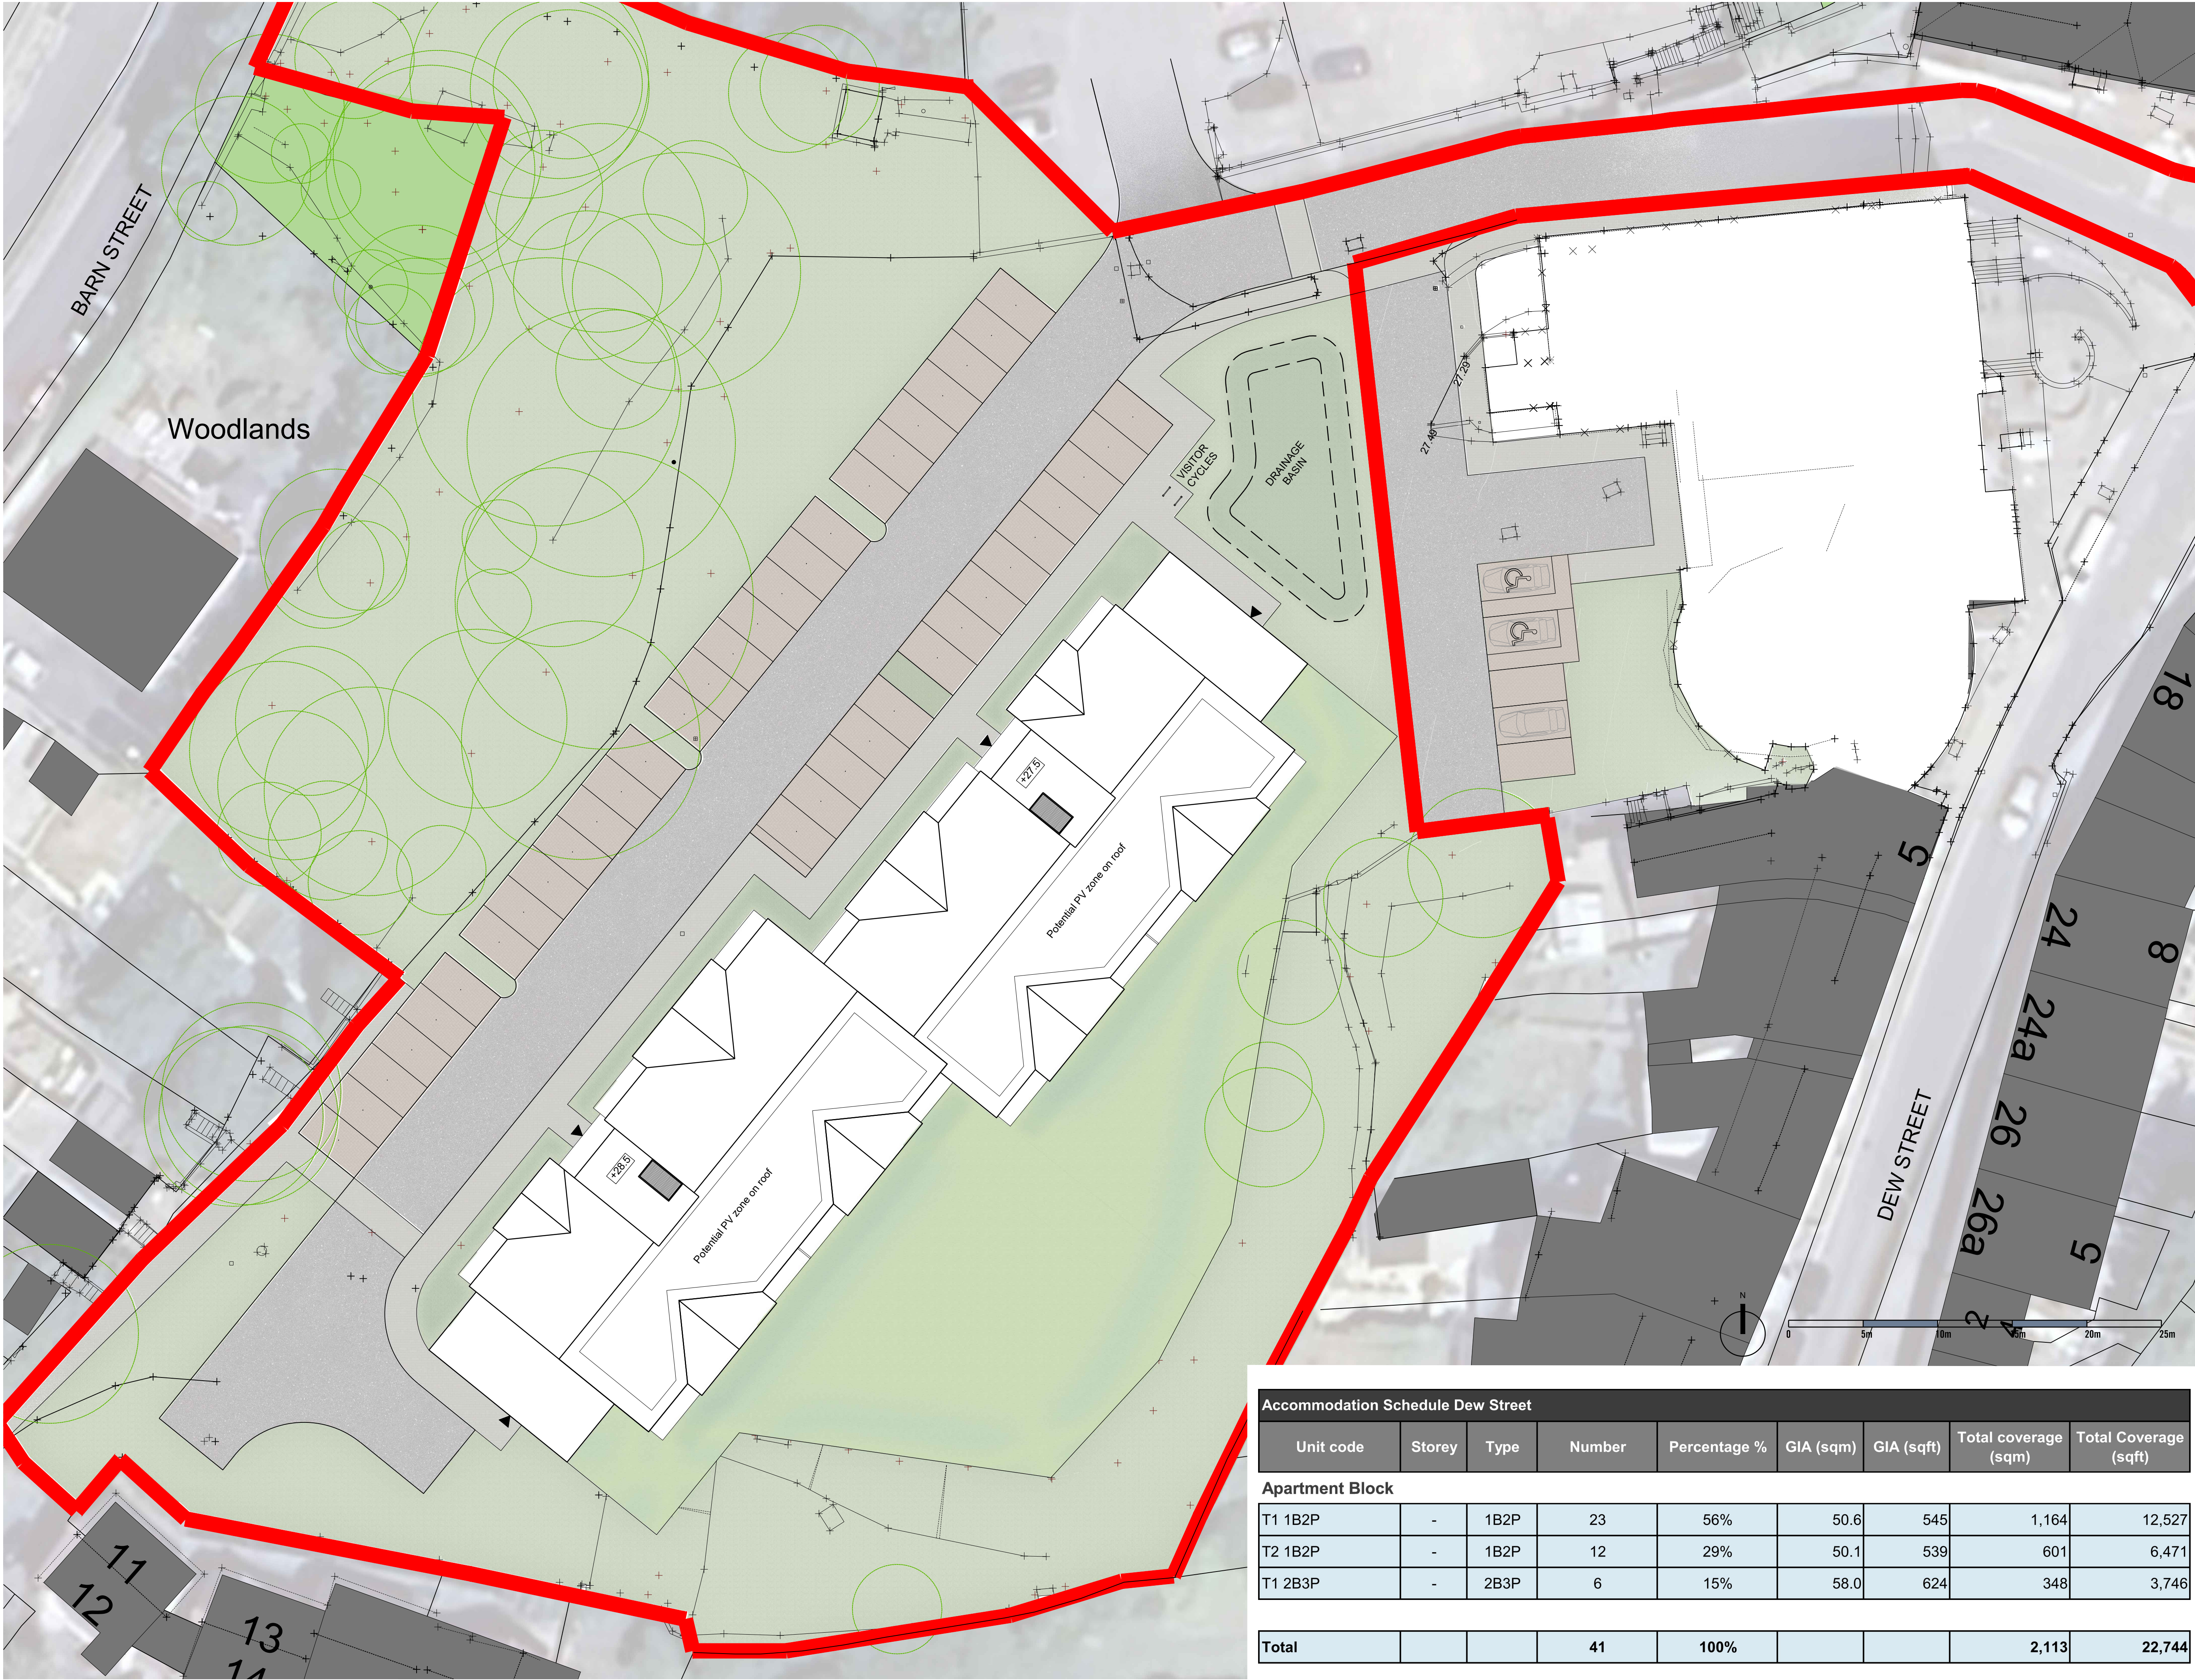

Accommodation Schedule Dew Street								
Unit code	Storey	Type	Number	Percentage %	GIA (sqm)	GIA (sqft)	Total coverage (sqm)	Total Coverage (sqft)
Apartment Block								
T1 1B2P	-	1B2P	23	56%	50.6	545	1,164	12,527
T2 1B2P	-	1B2P	12	29%	50.1	539	601	6,471
T1 2B3P	-	2B3P	6	15%	58.0	624	348	3,746
Total			41	100%			2,113	22,744

This line should measure 70mm when printed correctly			
This drawing is the copyright of Roberts Limbrick Ltd and should not be reproduced in whole or in part or used in any manner whatsoever without their written permission.			
Responsibility is not accepted for errors made by others in scaling from this drawing. Use only figured dimensions and report any discrepancies or omissions to the Architect immediately.			
Rev	Date	By	Chk Description
P01	28.07.2023	EP	AR First Issue
P02	11.08.2023	EP	AR Layout amended
P03	04.09.2023	EP	AR Layout amended
P04	07.09.2023	EP	AR Minor amendments
P05	08.09.2023	EP	AR Minor amendments
P06	20.09.2023	LM	AR Layout amended
P07	21.09.2023	LM	AR Amended red line boundary
P08	26.09.2023	LM	AR Amended red line boundary
P09	20.10.2023	EP	AR Building moved
P10	31.10.2023	EP	AR Building moved
P11	27.11.2023	EP	AR Levels amended

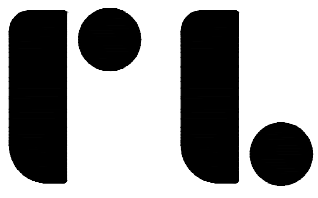

Roberts Limbrick
03333 405 500
mail@robertslimbrick.com
robetslimbrick.com
Registered Office England No. 09656029

Project Name
RESIDENTIAL DEVELOPMENT
DEW STREET
HAVERFORDWEST

Client Name
ATEB HOUSING GROUP

Drawing Title
SITE PLAN

Scale
1:200 @ A1

Project No.
10882

Status
A3

Purpose Of Issue
Issued for Planning

Number
SCH03

Revision
P11

Project	Org	Vol	Level	Form	Role
10882	RL	XX	00	DR	A