




SECTION AA

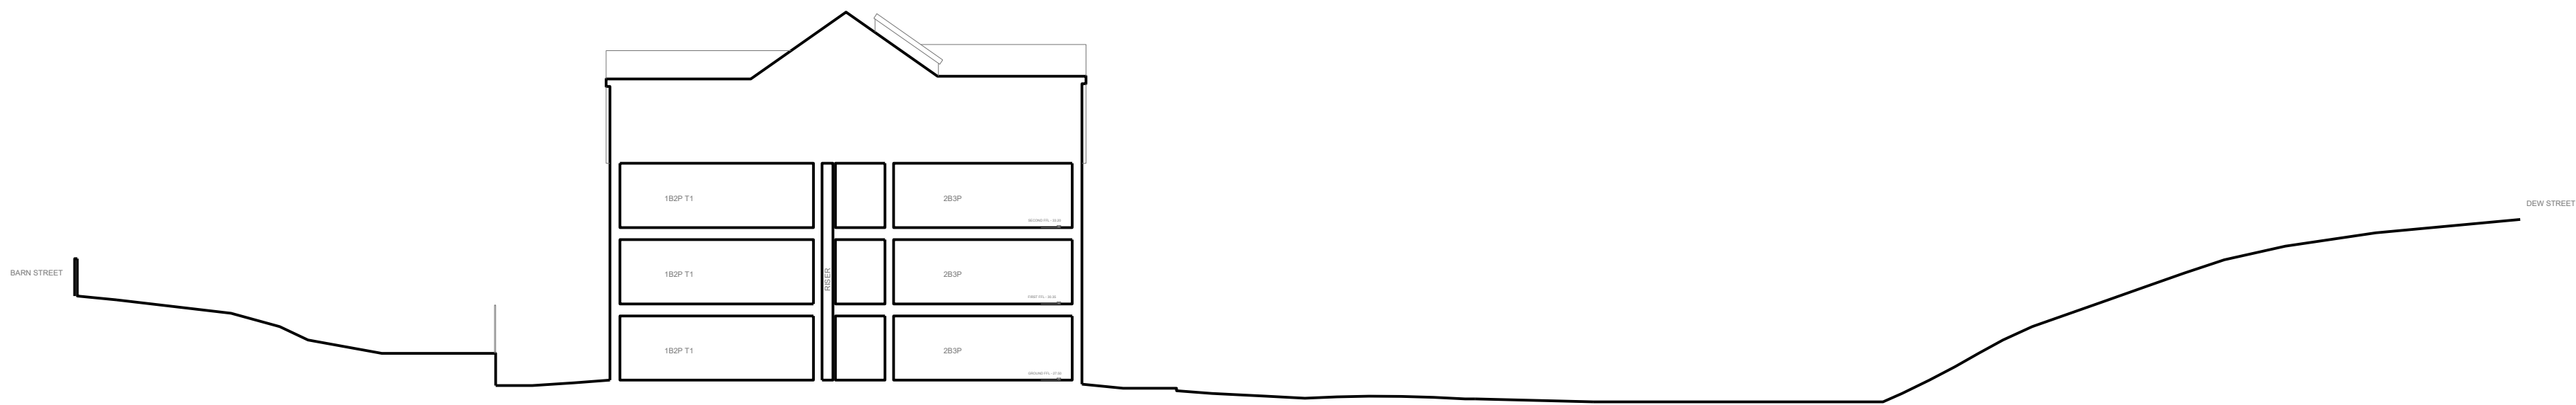

SECTION BB

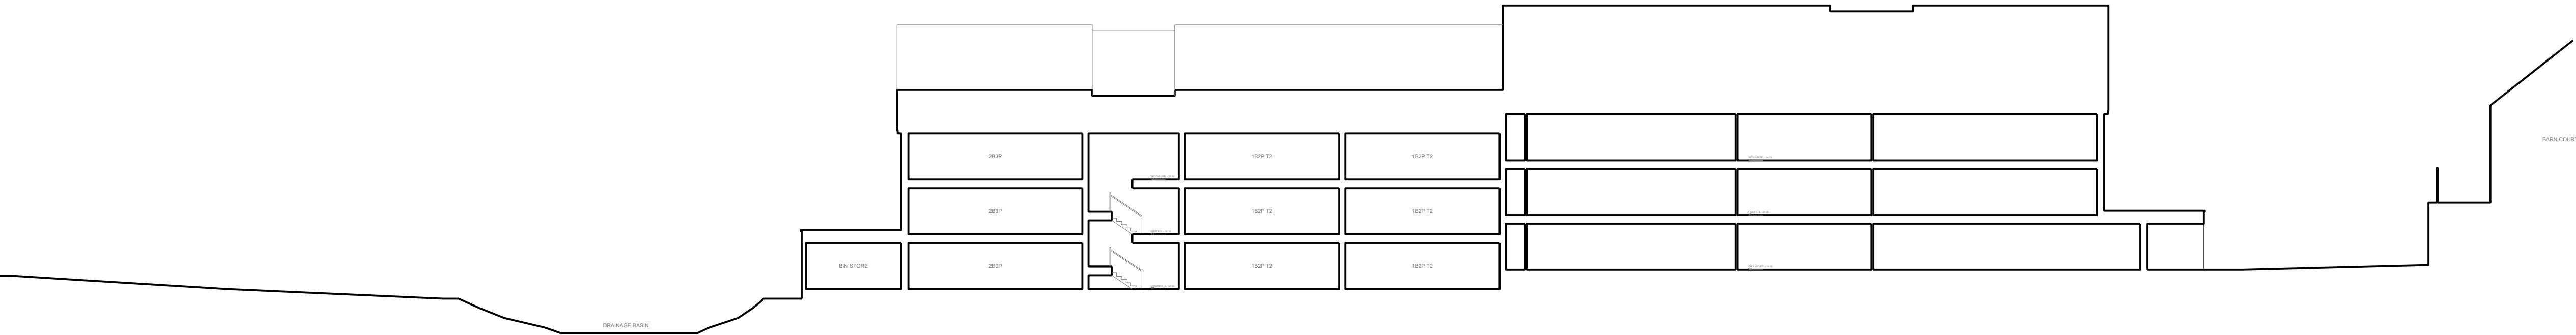


SECTION CC

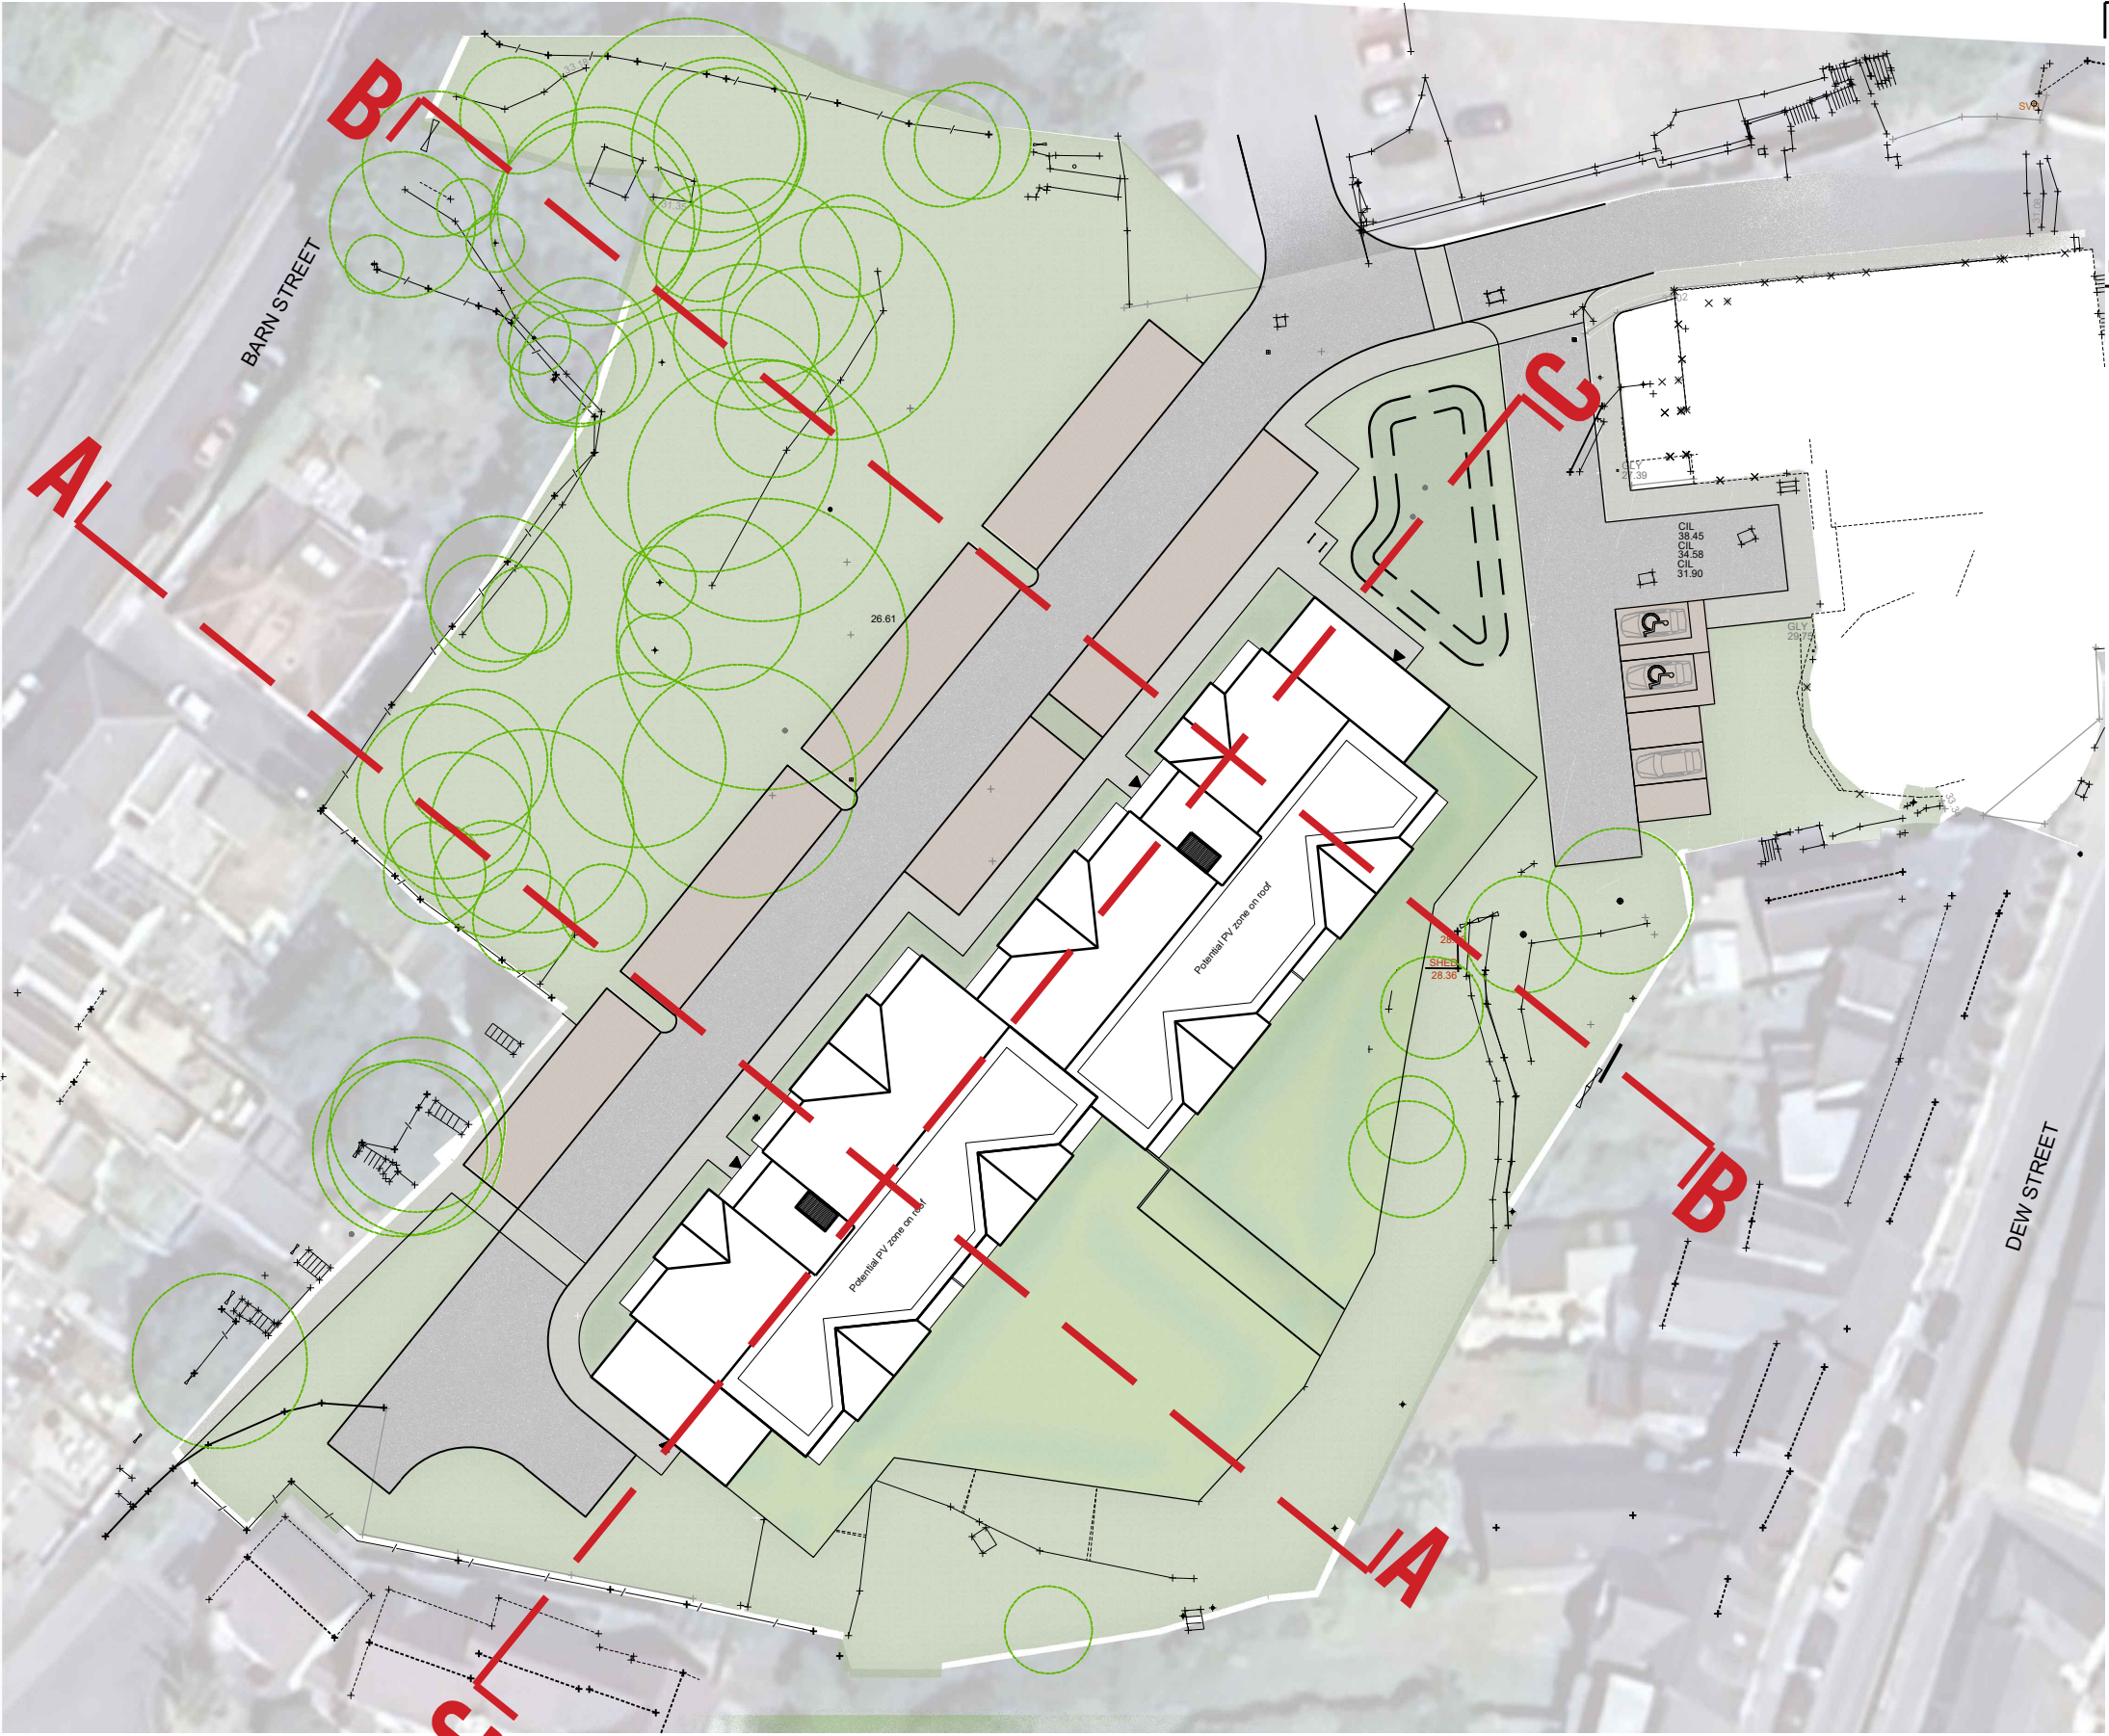

KEY SITE PLAN

This line should measure 70mm when printed correctly				
This drawing is the copyright of Roberts Limbrick Ltd and should not be reproduced in whole or in part or used in any manner whatsoever without their written permission.				
Responsibility is not accepted for errors made by others in scaling from this drawing. Use only figured dimensions and report any discrepancies or omissions to the Architect immediately.				
Rev	Date	By	Chk	Description
P01	31.10.2023	EP	AR	First Issue
P02	27.11.2023	EP	AR	Levels amended

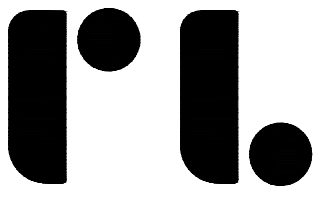

Roberts Limbrick

03333 405 500
mail@robertslimbrick.com
robertslimbrick.com

Registered Office: England No. 09656029

Project Name

RESIDENTIAL DEVELOPMENT
DEW STREET
HAVERFORDWEST

Client Name

ATEB HOUSING GROUP

Drawing Title

PROPOSED SITE SECTION

Scale

1/100 • A1

Project No.

10882

Status

S0

Purpose Of Issue

Work In Progress

Project	Org	Vol	Level	Form	Role
10882	RL	XX	00	DR	A

Number

SCH22

Revision

P02