



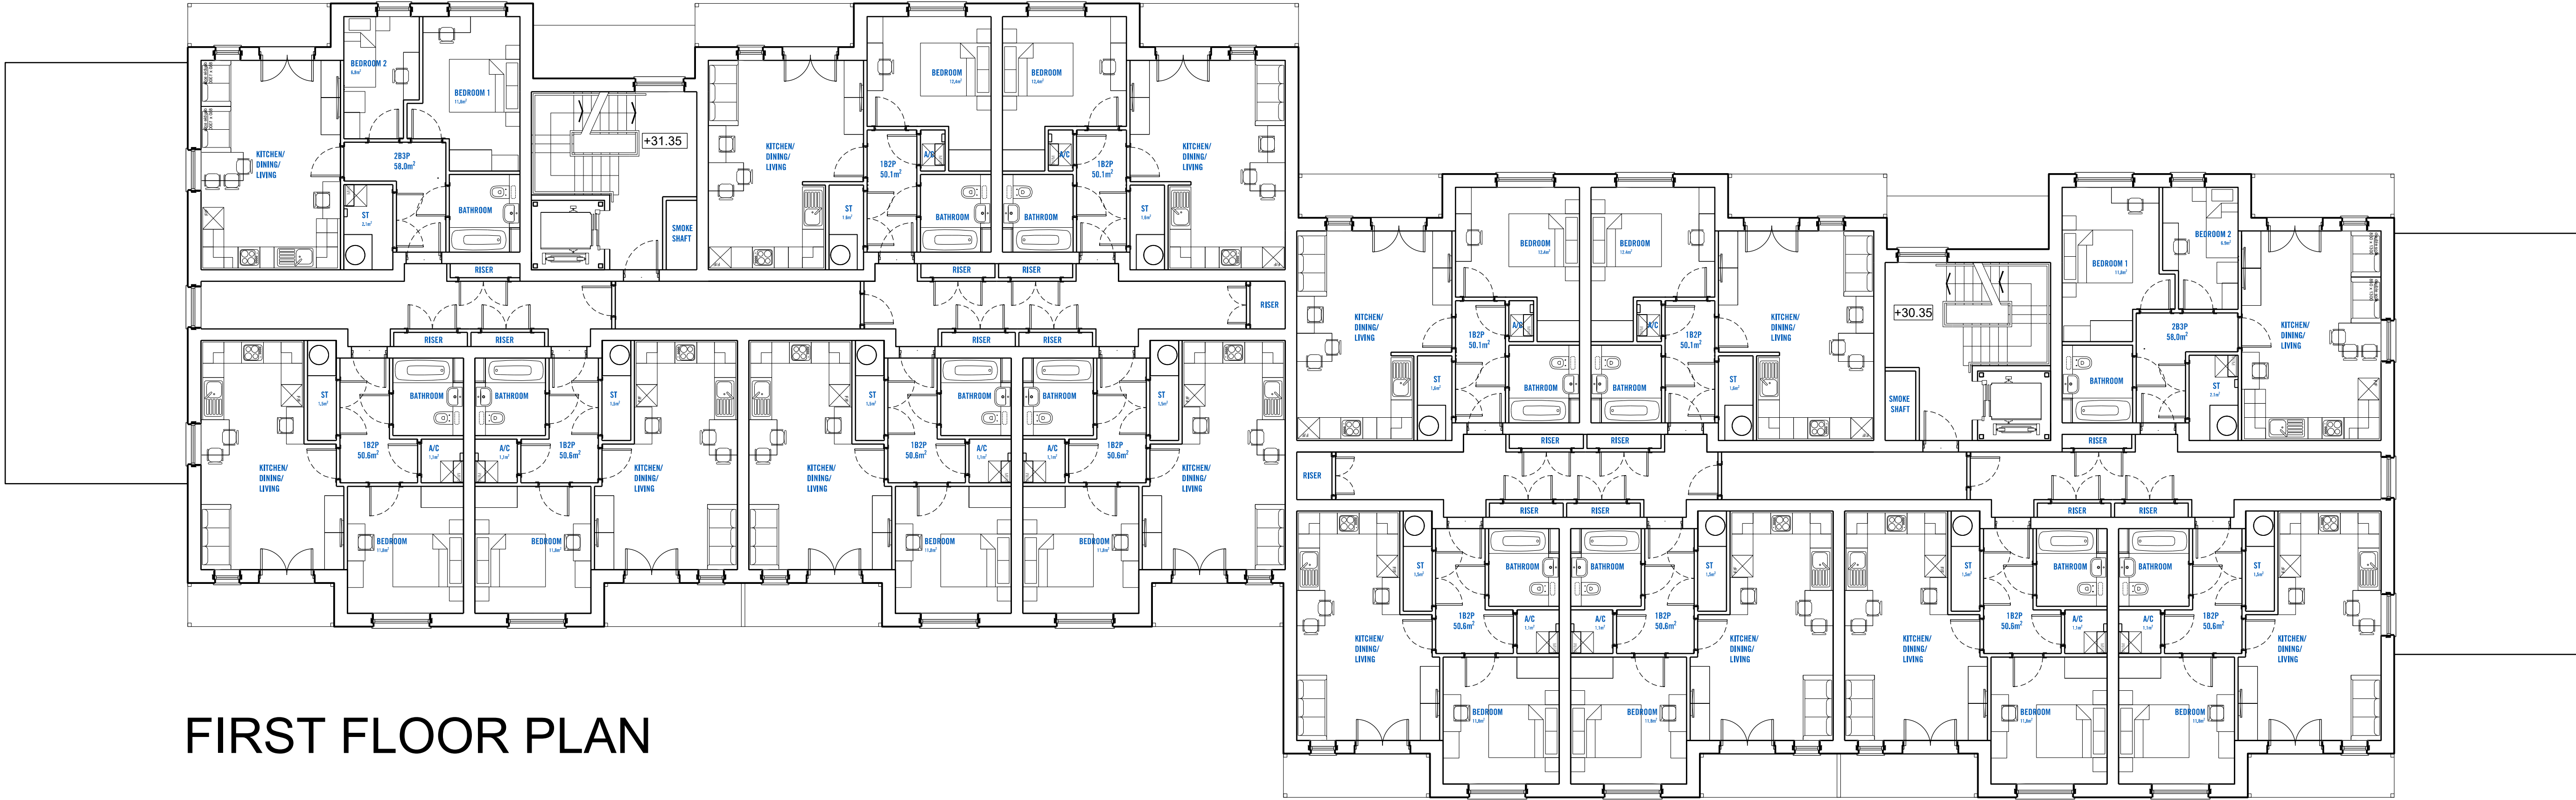

FIRST FLOOR PLAN

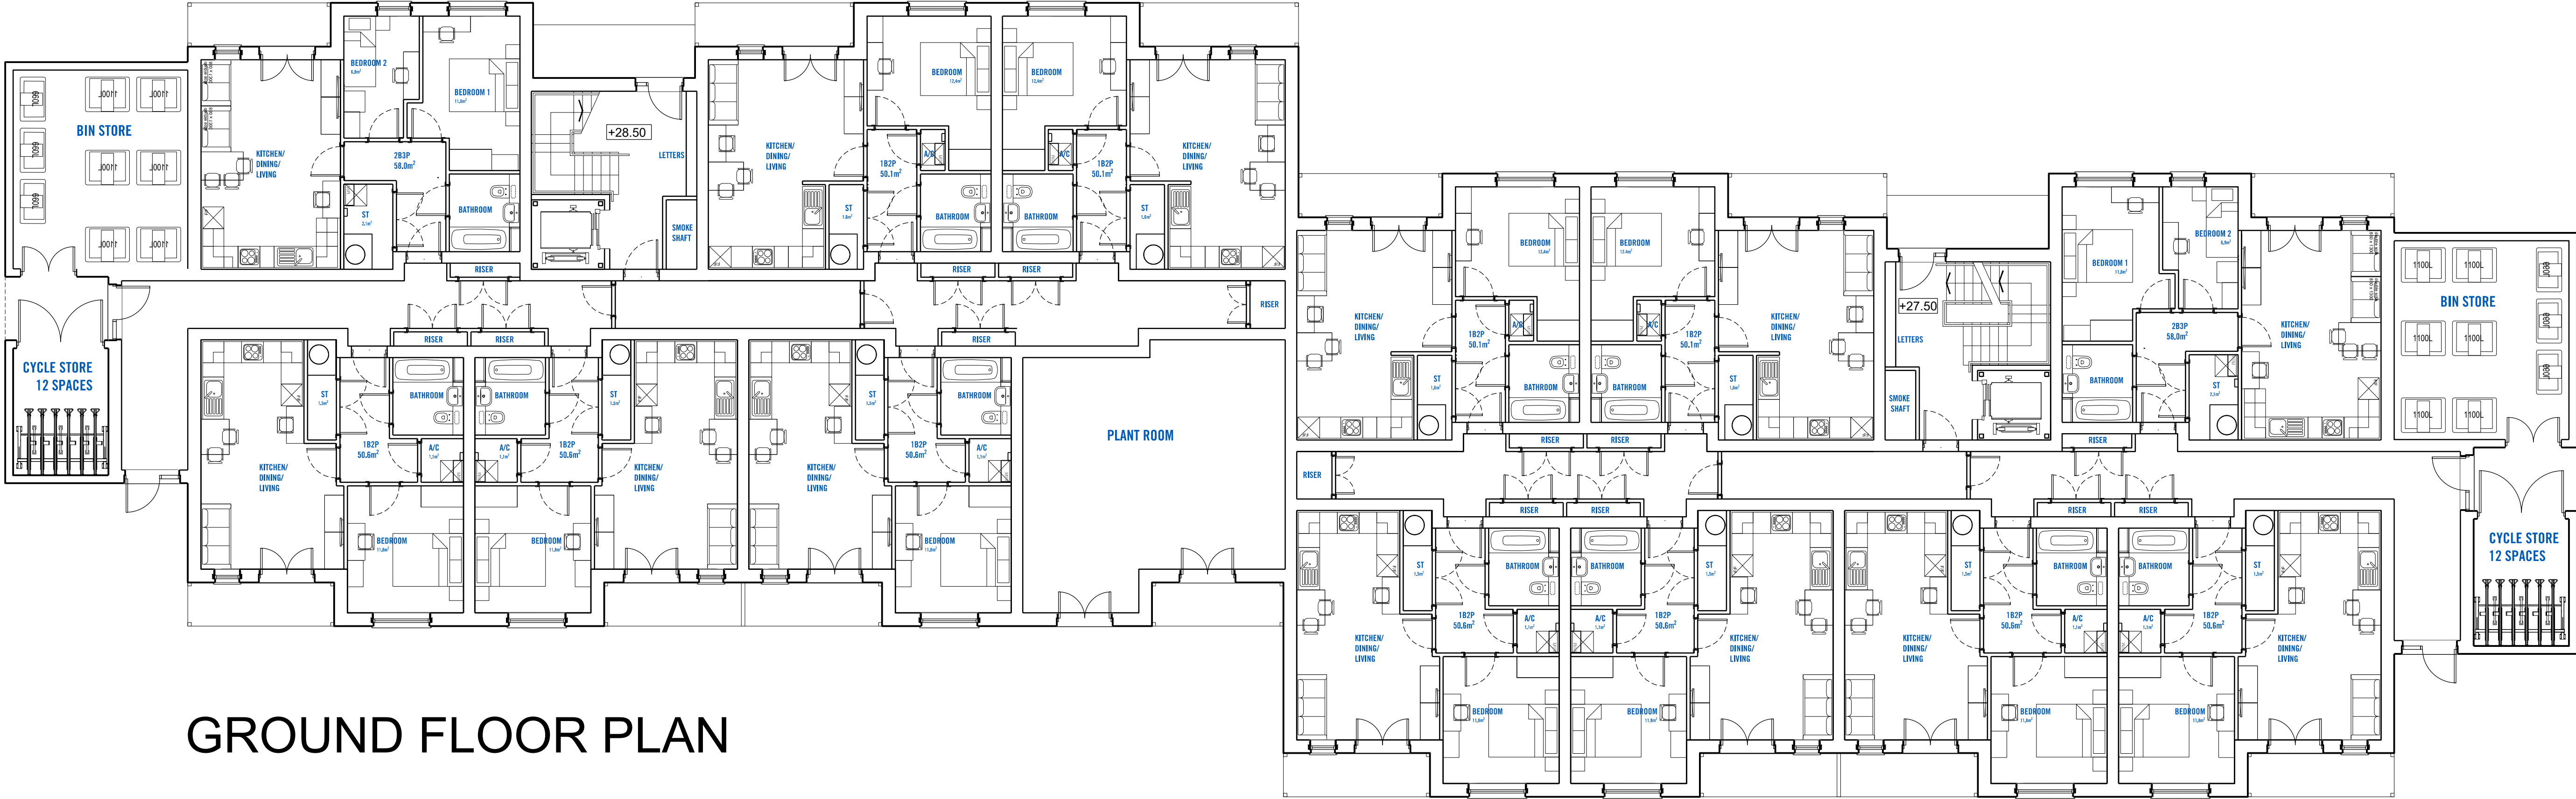

GROUND FLOOR PLAN

This line should measure 70mm when printed correctly			
This drawing is the copyright of Roberts Limbrick Ltd and should not be reproduced in whole or in part or used in any manner whatsoever without their written permission.			
Responsibility is not accepted for errors made by others in scaling from this drawing. Use only figured dimensions and report any discrepancies or omissions to the Architect immediately.			
Rev	Date	By	Chk Description
P01	28.07.23	AK	EP First Issue
P02	11.08.23	AK	EP Layout amended
P03	04.09.23	AK	EP Layout amended
P04	07.09.23	AK	EP Minor amendments
P05	20.10.23	EP	AR Lifts added
P06	27.11.23	EP	AR Levels amended

RL

Roberts Limbrick

03333 405 500

mail@robertslimbrick.com

robertslimbrick.com

Registered Office England No. 09658029

Project Name

RESIDENTIAL DEVELOPMENT
DEW STREET
HAVERFORDWEST

Client Name

ATEB HOUSING GROUP

Drawing Title

APARTMENT BLOCK
FLOOR PLANS

Scale

1/100 • A1

Project No.

10882

Status

S0

Purpose Of Issue

Work In Progress

Project

Org

Vol

Level

Form

Role

10882 • RL • XX • 00 • DR • A

Number

SCH30

Revision

P06