


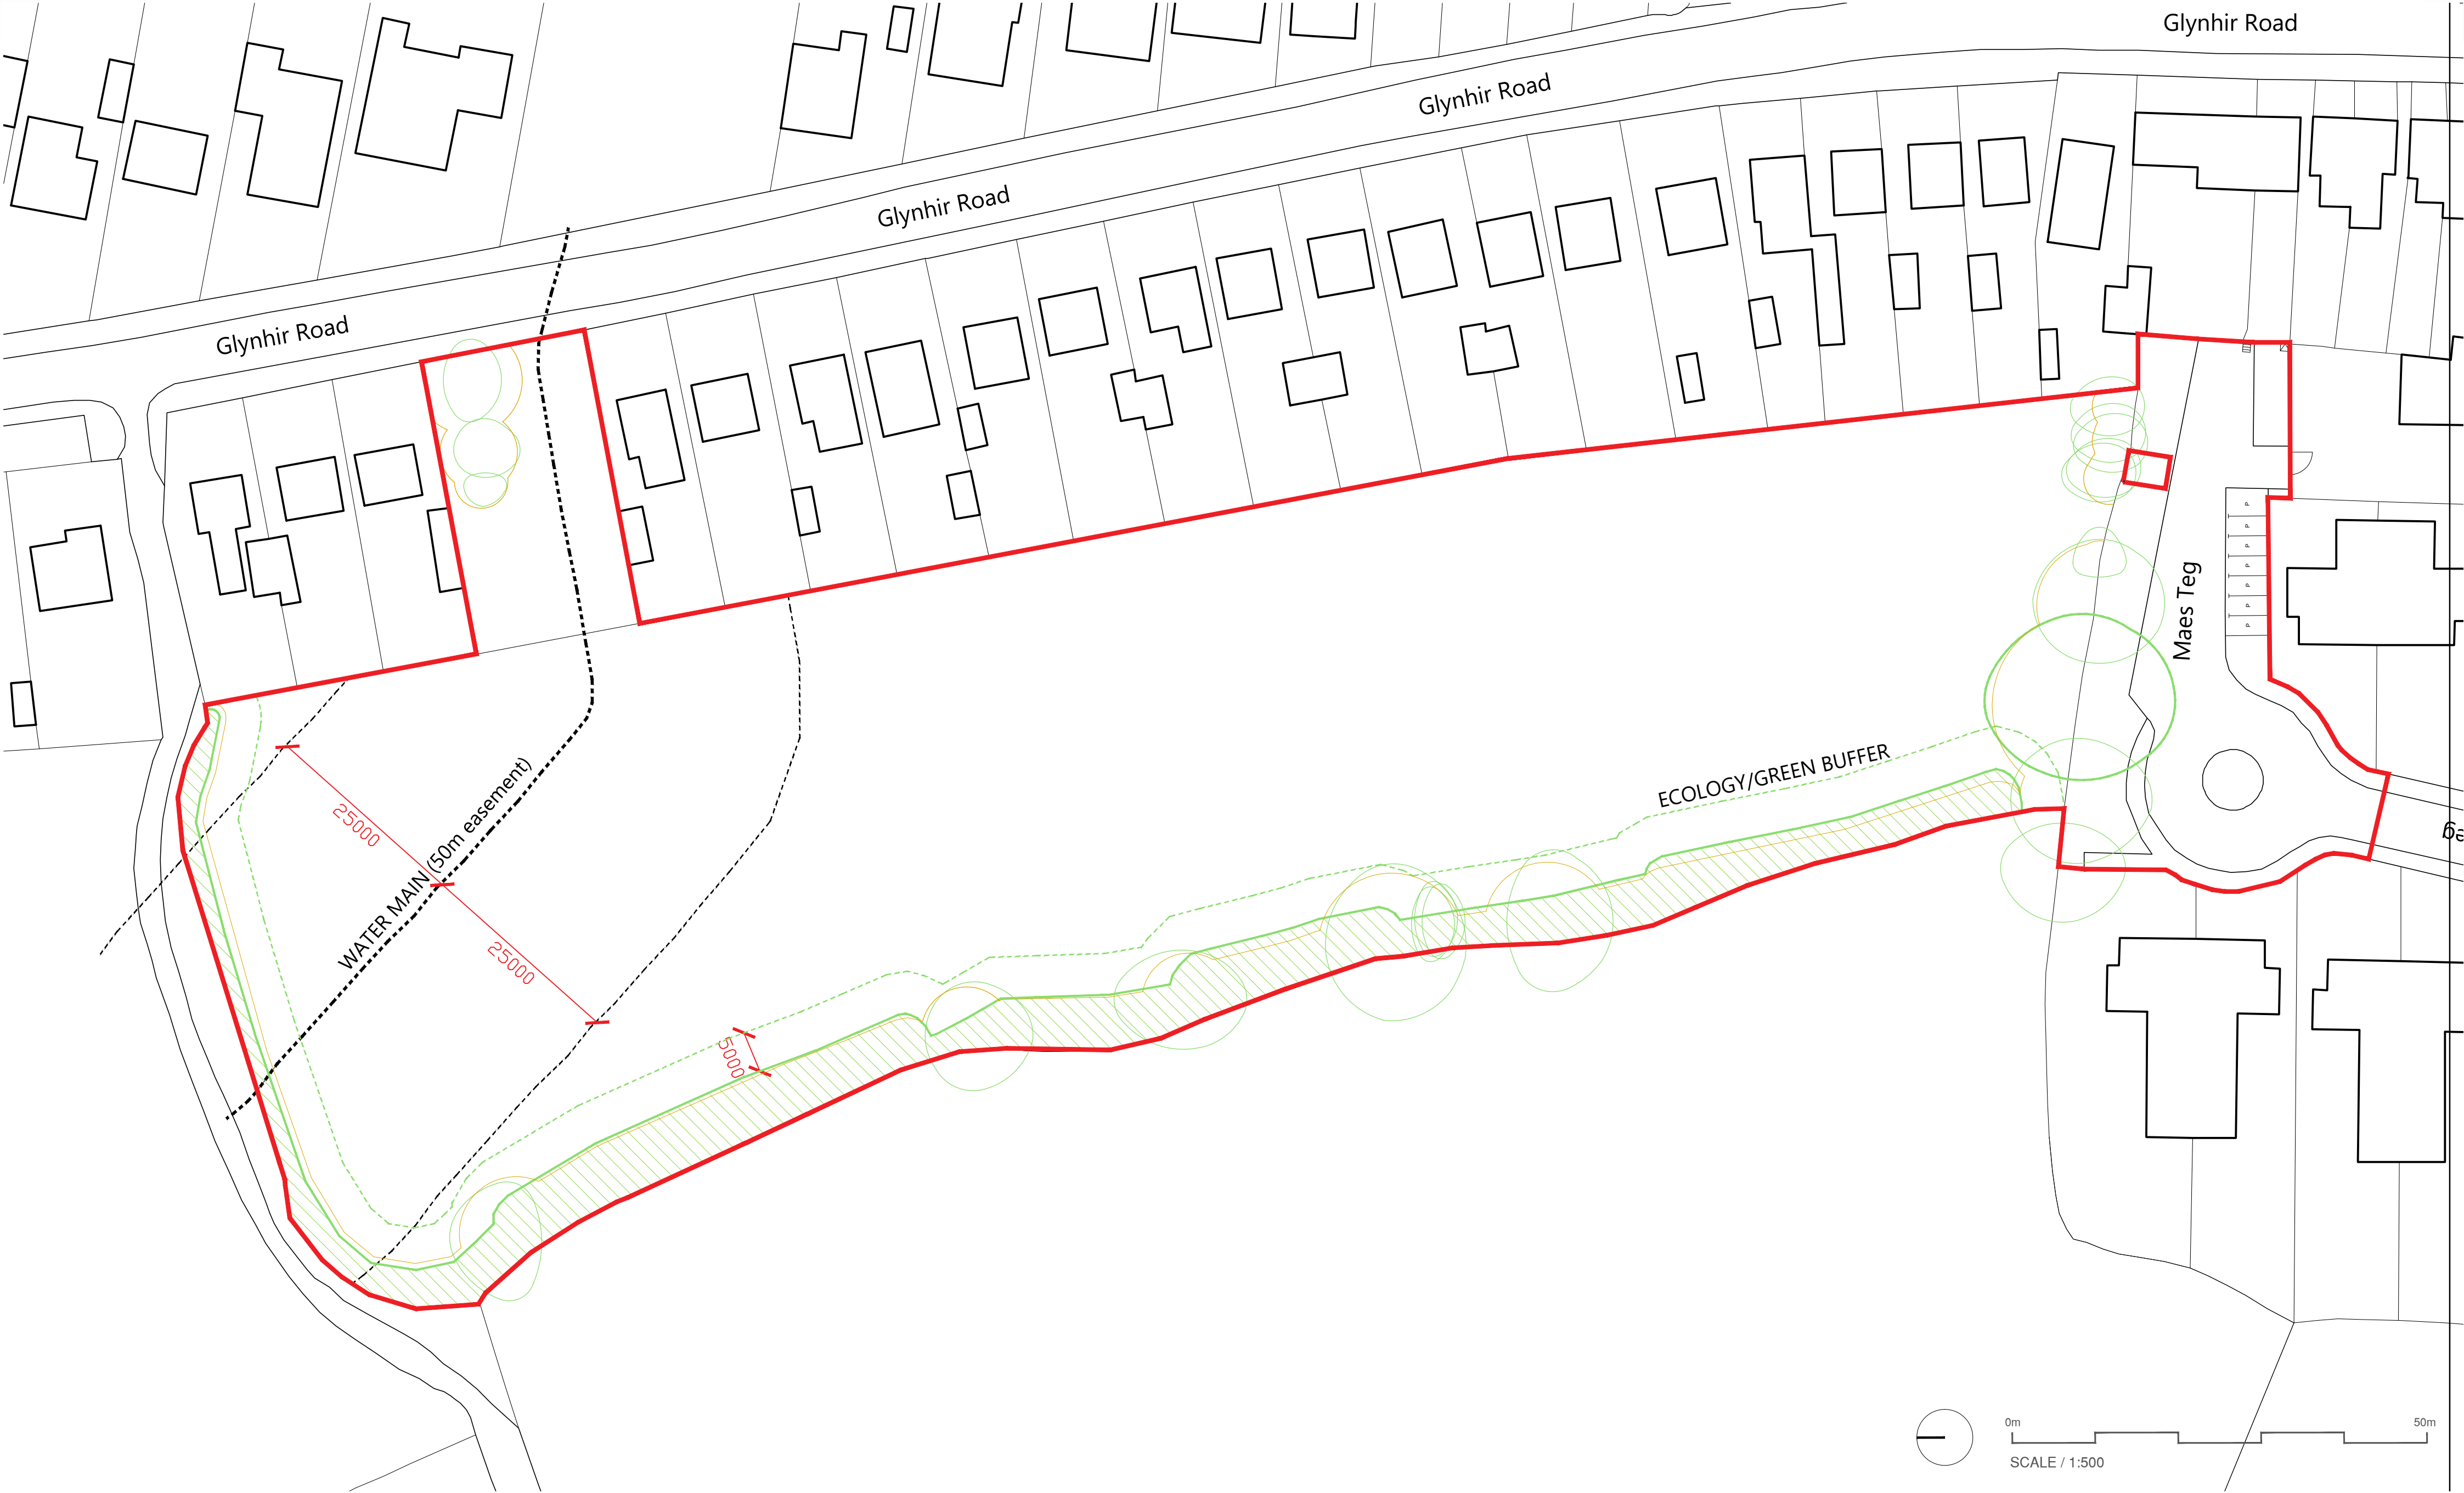

This drawing must not be scaled.
Figured dimensions and levels to be used.
Any inaccuracies must be notified to the architect.
Detail drawings and large scale drawings take precedence over smaller drawings.

THIS DRAWING IS COPYRIGHT ©

Rev:

A	Updated green buffer position based on ecology survey. TW. 10/04/24
B	Added detail around existing parking to South. DR. 17/05/2024
C	Red line boundary updated at client's request. Status changed to 'Planning'. TW. 30/05/2024
D	Annotation updated for clarity. DR. 31/07/2024
E	Existing parking added. DR. 06/09/2024

Rev:


--

Rev:

--

PRELIMINARY	
PLANNING	✓
DESIGN	
TENDER	
CONSTRUCTION	

Registered Office: Powell Dobson Ltd. Suite 1F, Building One, Eastern Business Park, Wern Fawr Lane, Old St Mellons, Cardiff CF3 5EA . Powell Dobson is a trading name of Powell Dobson Ltd a company registered in England and Wales No 3873802.

 

0m 50m
SCALE / 1:500

powelldobson
ARCHITECTS

Cardiff Office: Suite 1F, Building One, Eastern Business Park, Wern Fawr Lane, Old St Mellons, Cardiff CF3 5EA
Tel: +44 (0)33 33 201 001 Fax: +44 (0)29 2079 1212 email: cardiff@powelldobson.com

Contract: Life Property Group
Pontarddulais North
Title: Existing Site Plan

Scale: 1:500 @ A2
Date: April 2024
Drawn: TW
Checked: DR

Drawing No.	Rev.
23066 (05) 100	E