




House Type 2B4P (Mid-Terrace) - Proposed Plans and Elevations

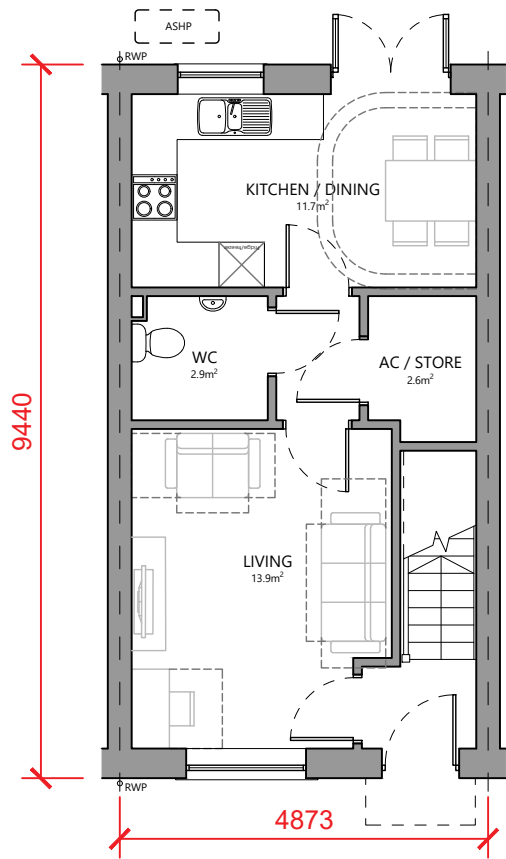


Ground Floor Plan
(Plots 10 & 13)

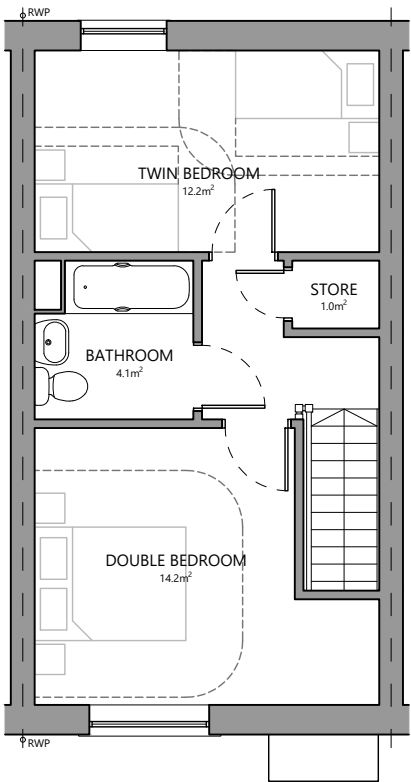

First Floor Plan

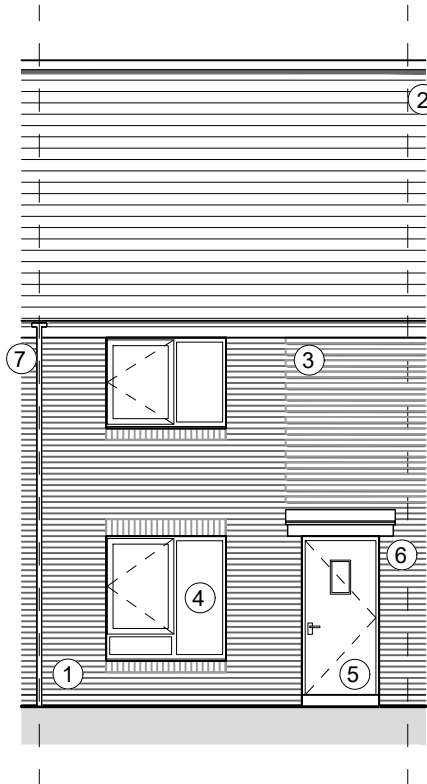

Front Elevation

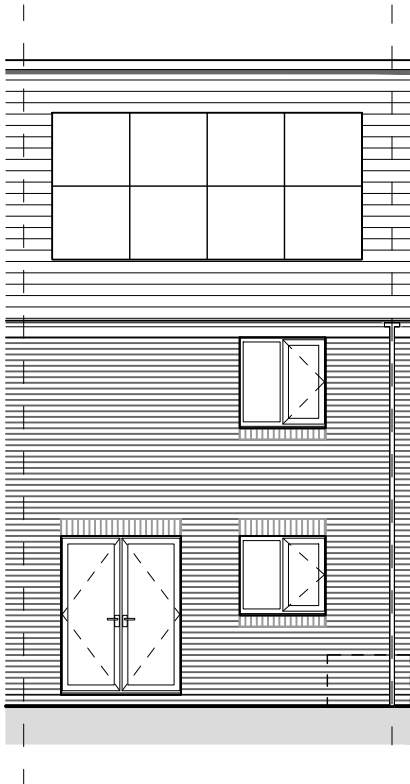

Rear Elevation

0 5m
SCALE / 1:100

Figured dimensions and levels to be used.
Any inaccuracies must be notified to the architect.
Detail drawings and large scale drawings take precedence over smaller drawings.

A3

THIS DRAWING IS COPYRIGHT ©

A P.V.s repositioned to rear (south) elevation 06.09.24 DR.

Registered Office: Powell Dobson, Suite 1F, Building One, Eastern Business Park, Wern Fawr Lane, Old St. Mellons, Cardiff CF3 5EA. Powell Dobson is a trading name of Powell Dobson Architects Ltd a company registered in England and Wales No 3873802.

PRELIMINARY	
PLANNING	✓
DESIGN	
TENDER	
CONSTRUCTION	

Materials & Heritage Notes

1. Marshalls concrete brick - Glencoe Stock
2. Concrete interlocking roof tiles - Grey / Black
3. Alternative course projecting brickwork detail
4. White uPVC window casements
5. White uPVC door
6. White uPVC canopy
7. uPVC fascia and rainwater goods

powelldobson
ARCHITECTS

Cardiff Office: Suite 1F, Building One, Eastern Business Park, Wern Fawr Lane, Old St Mellons, Cardiff CF3 5EA
Tel: +44 (0)33 33 201 001 www.powelldobson.com

Contract: Life Property Group
Pontarddulais North
Title: Block Plan - 2 Bed 4 Person (Mid Terrace)

Drawing Number Rev.
23066 (05) 203 A
Scale: 1:100 @A3
Date: 24/05/2024
Drawn: AJP
Checked: AMS

F:\Union Square Projects\23066 - 3 Sites - Swansea\05 - POA Drawings\05 - Current Drawings\05 Series Planning\23066 (05) 201-207.dwg