



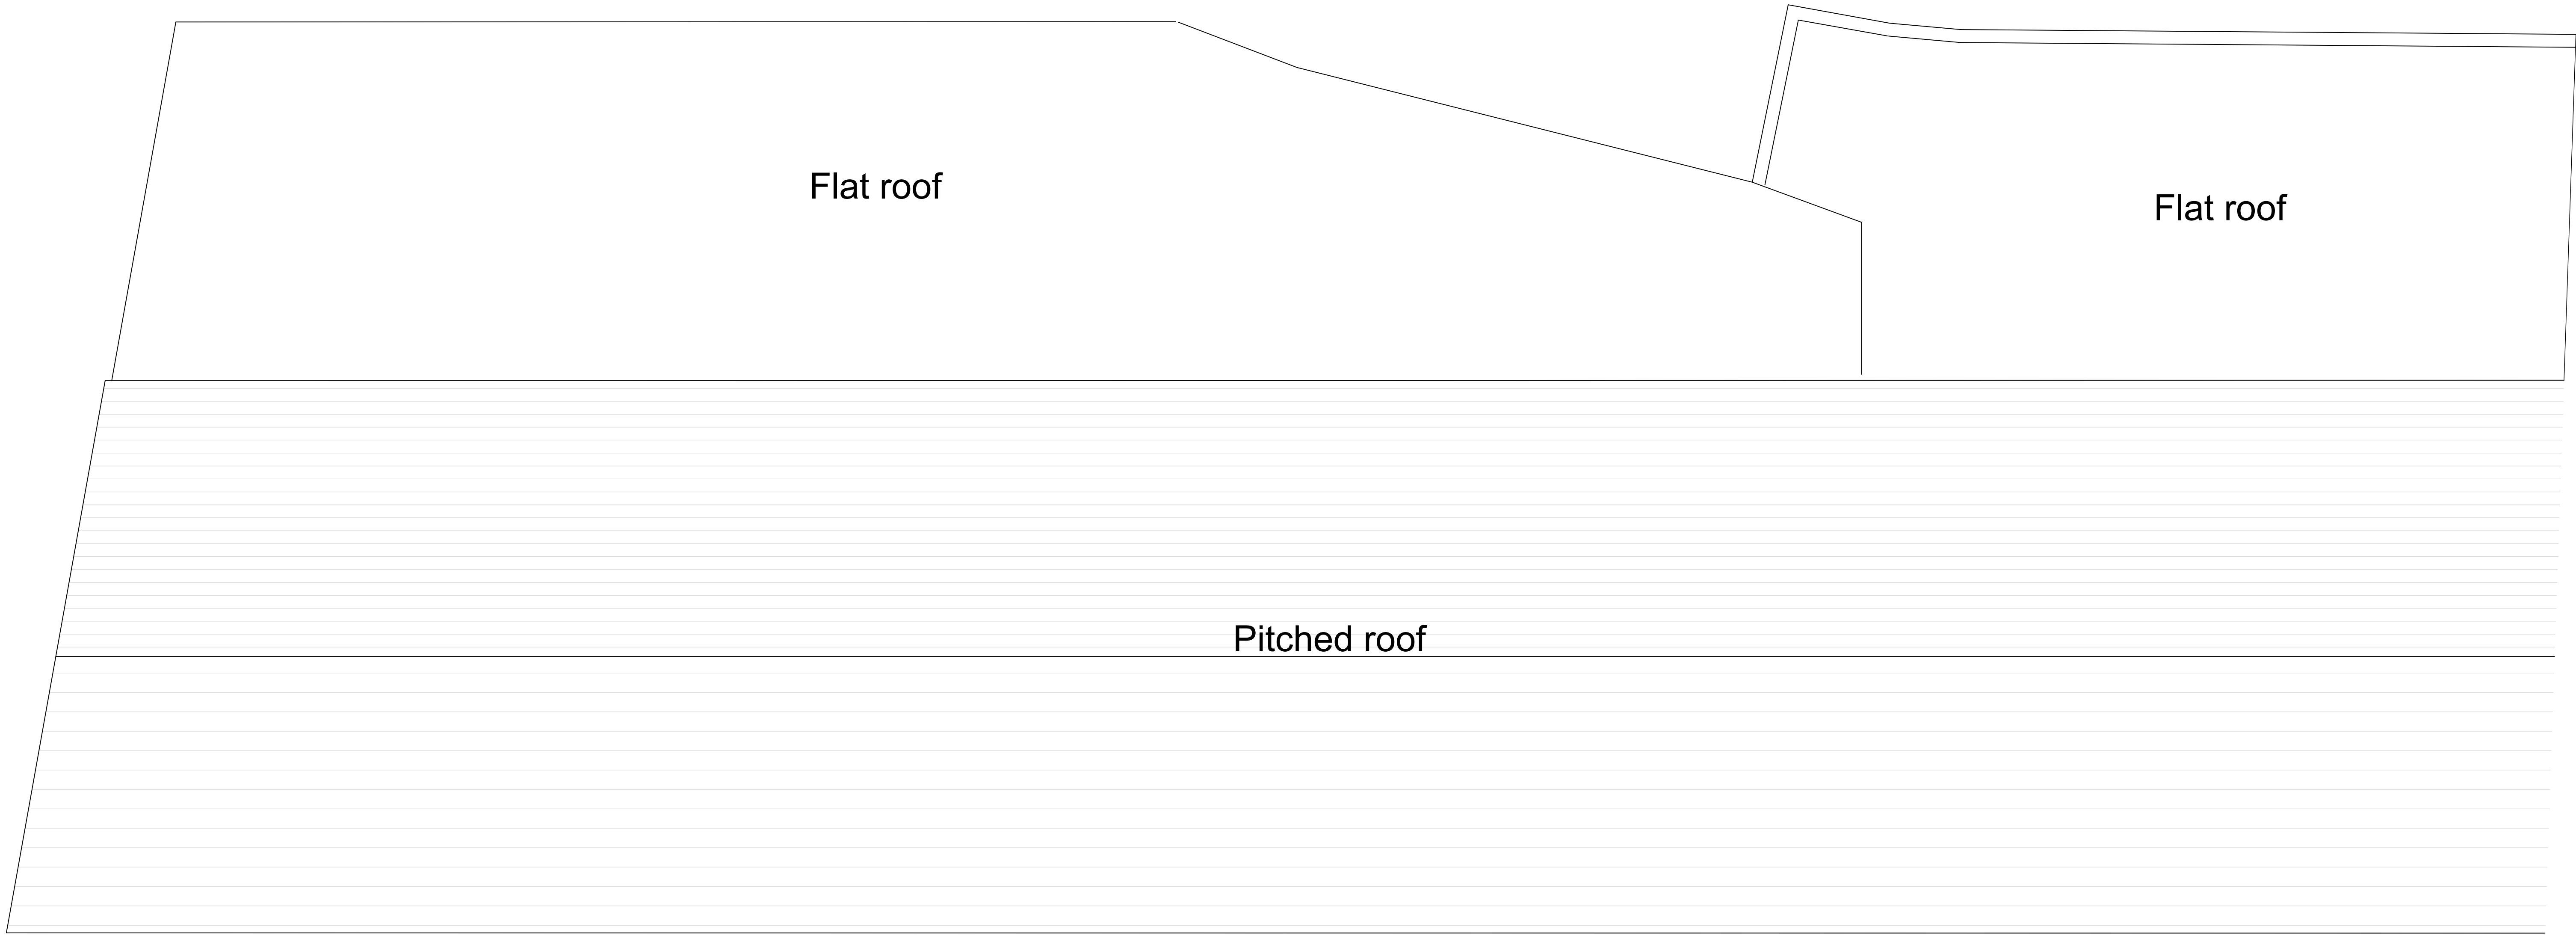

EXISTING ROOF PLAN  
1:50 Scale @ A1



|   |                       |                     |     |
|---|-----------------------|---------------------|-----|
| JOB: Waterside - Proposed Flats   |                       | CLIENT: Mr W. James |     |
| ADDRESS: Waterside Club,<br>Coracle Way,<br>Carmarthen, SA31 3JP   |                       |                     |     |
| TITLE:EXISTING ROOF PLAN   |                       |                     |     |
| SYSTEM No: T-Z/1635-24/Planning   | DATE: 11-12-2024      | DRW-No.             | Rev |
| JOB No: 1635-24   | Checked by:           | P04                 | /   |
| SCALES: A1@1:50/A3@1:100   | DRAWN BY: Matt Bailey |                     |     |
| REVISIONS DESCRIPTION:   |                       |                     |     |
|   |                       |                     |     |
| ALL DIMENSIONS TO BE CHECKED ON SITE: Contractor to check and verify all building and site dimensions. The contractor is to comply in all respects with the current Building Regulations whether specifically stated on this drawing or not. This drawing must be read and checked against any other specialist drawing provided. |                       |                     |     |

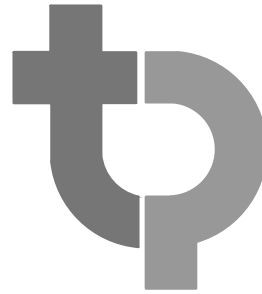

Thomas Parry Design  
The Old Sketty Coach House,  
21 Gower Road, Sketty  
Swansea, SA2 9BX  
t: 01792 290755  
e: design@thomasparry.co.uk  
w: www.thomasparry.co.uk