



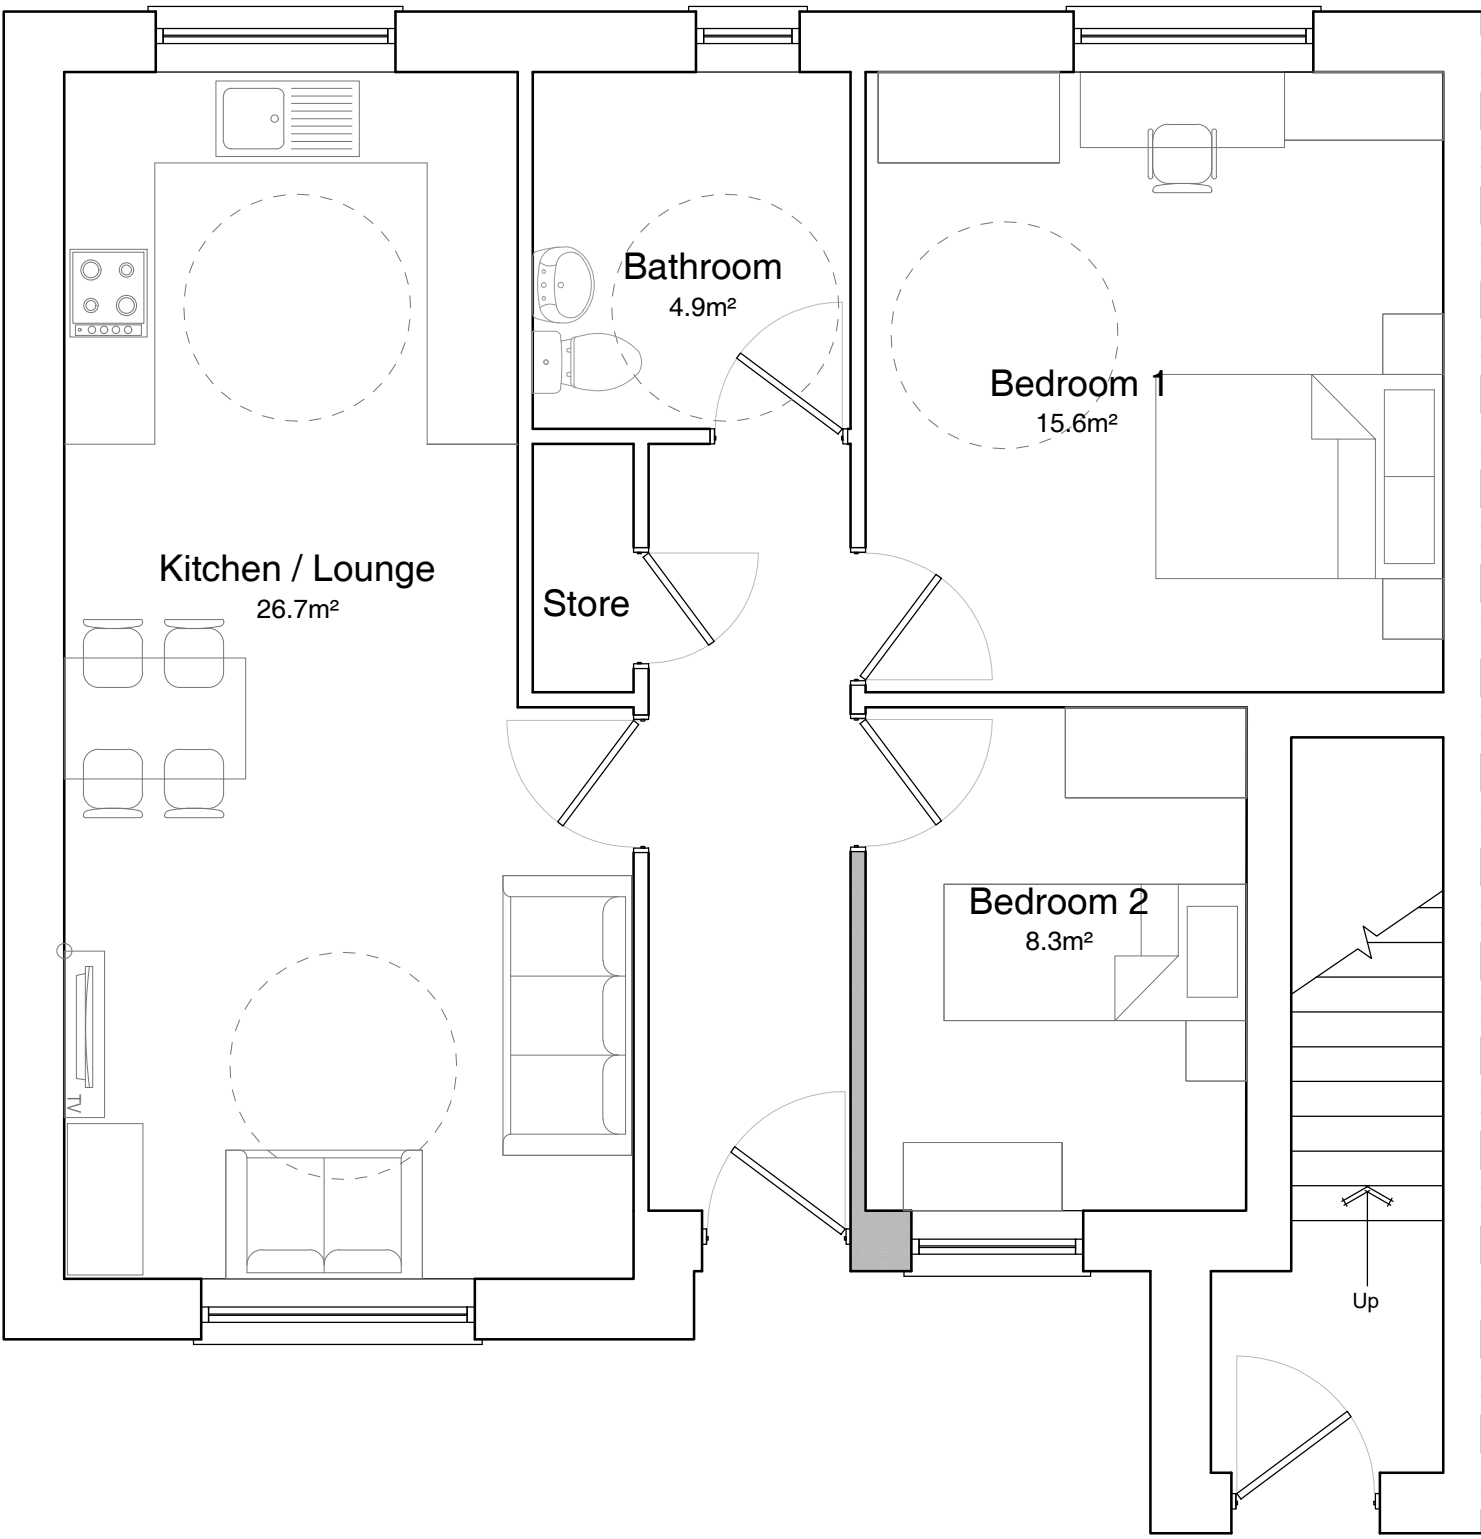

Ground Floor Plan

Type	F1
Plot Number	x
Block	x
Bedrooms	Persons
2	3
Gross Internal Area (m²)	Gross Internal Area (ft²)
65.89m²	709.23ft²

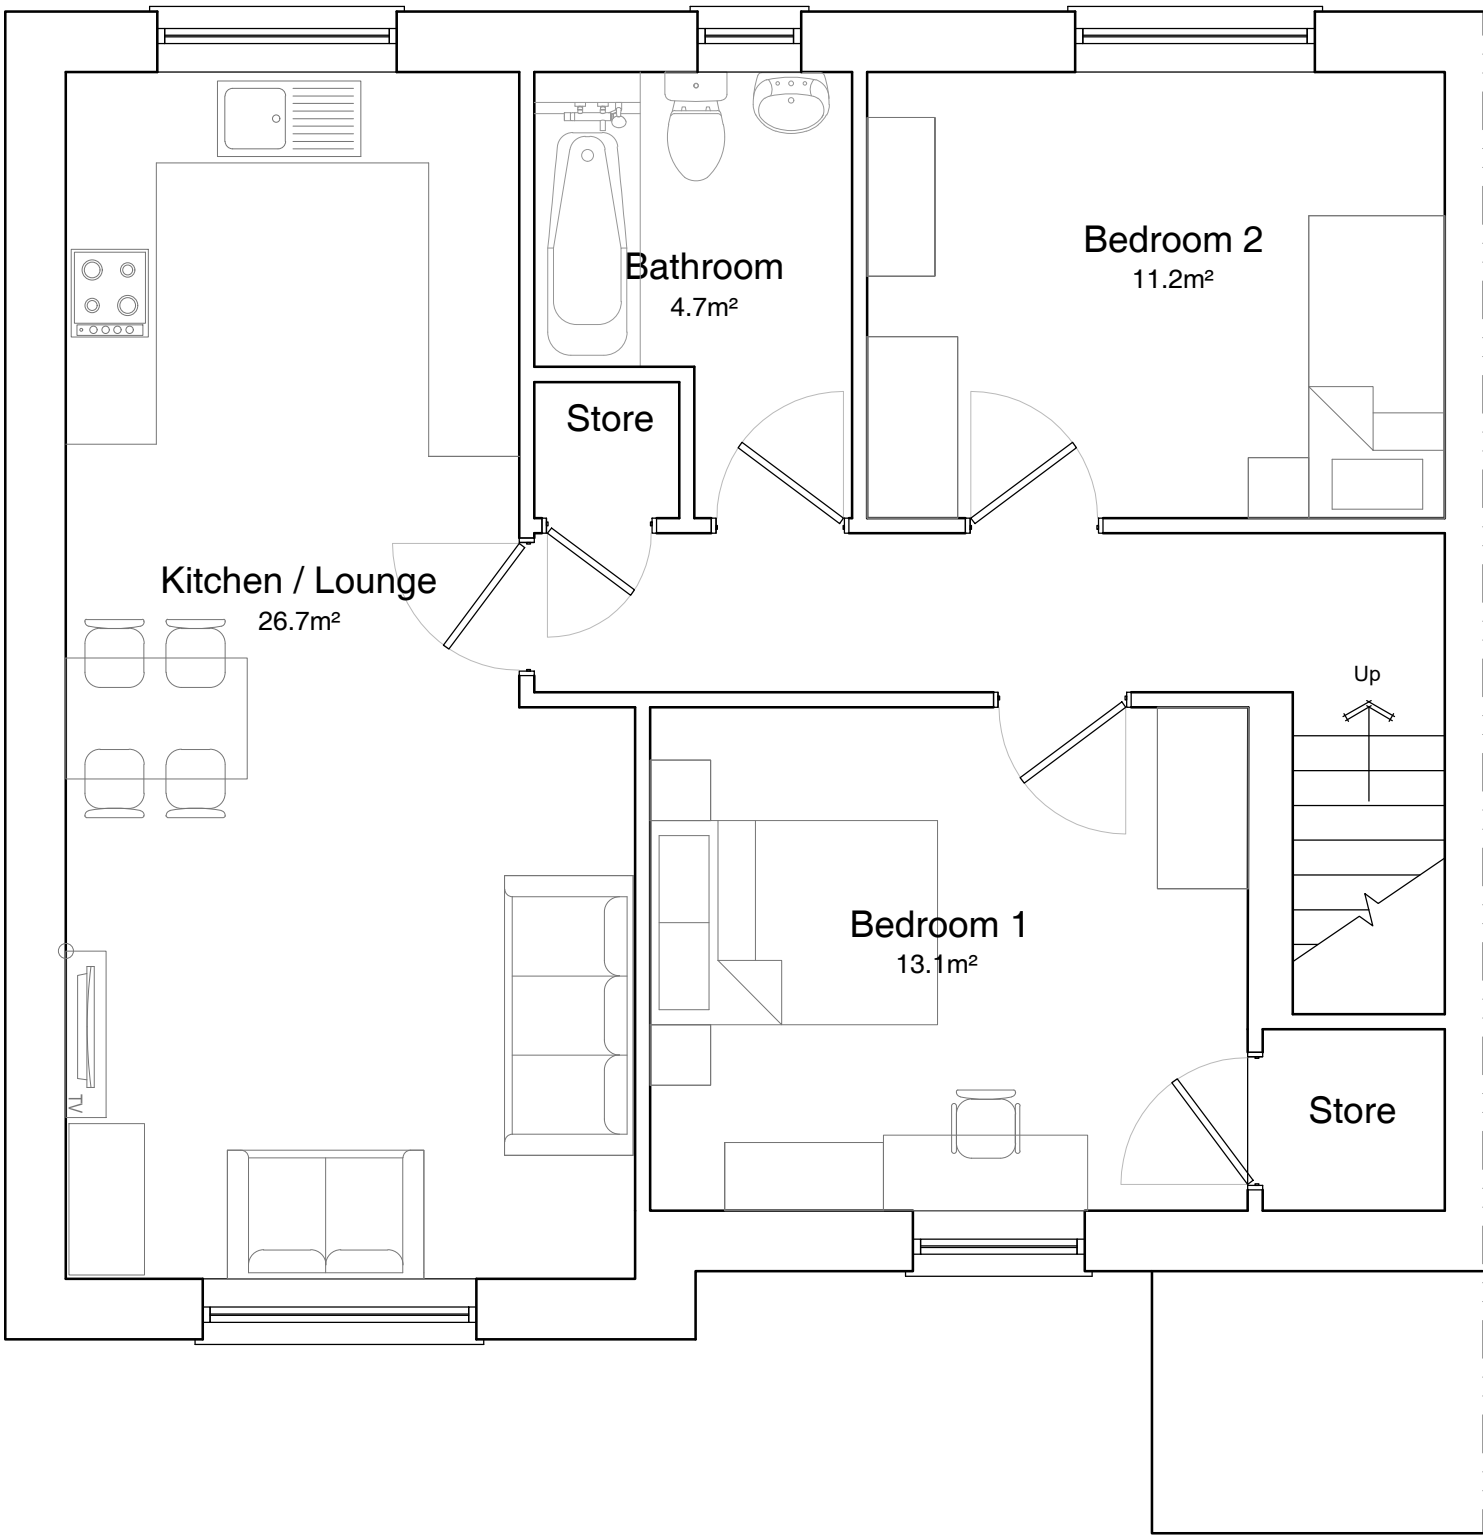

First Floor Plan

Type	F1a
Plot Number	x
Block	x
Bedrooms	Persons
2	3
Gross Internal Area (m²)	Gross Internal Area (ft²)
70.37m²	757.45ft²

PROJECT:
Twyn Glas Development

TITLE:
Proposed Flat
Type 1 & 1a

SCALE: 1:50 @ A1 DATE: Dec 2024 DRAWN BY: ams

DRAWING NUMBER: 4338.PL.20 REVISION: A

