



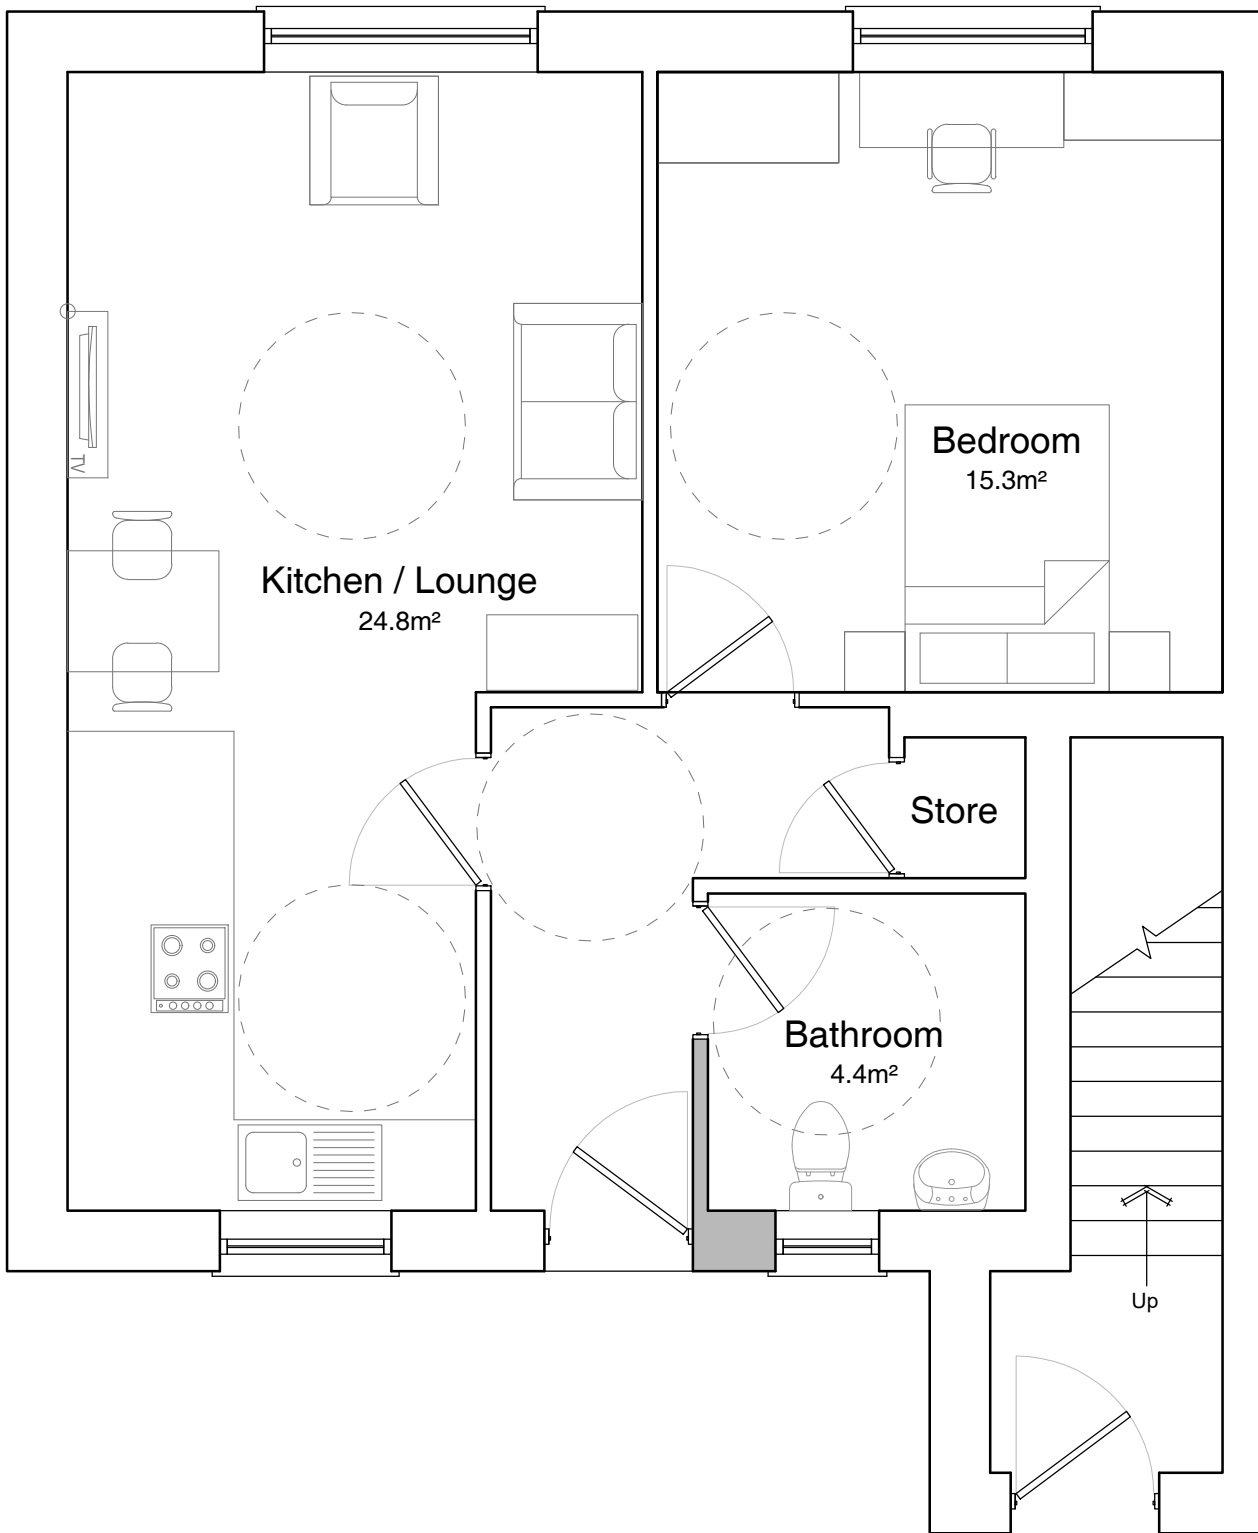

Ground Floor Plan

Type	F2
Plot Number	x
Block	x
Bedrooms	Persons
1	2
Gross Internal Area (m²)	Gross Internal Area (ft²)
53m²	570ft²

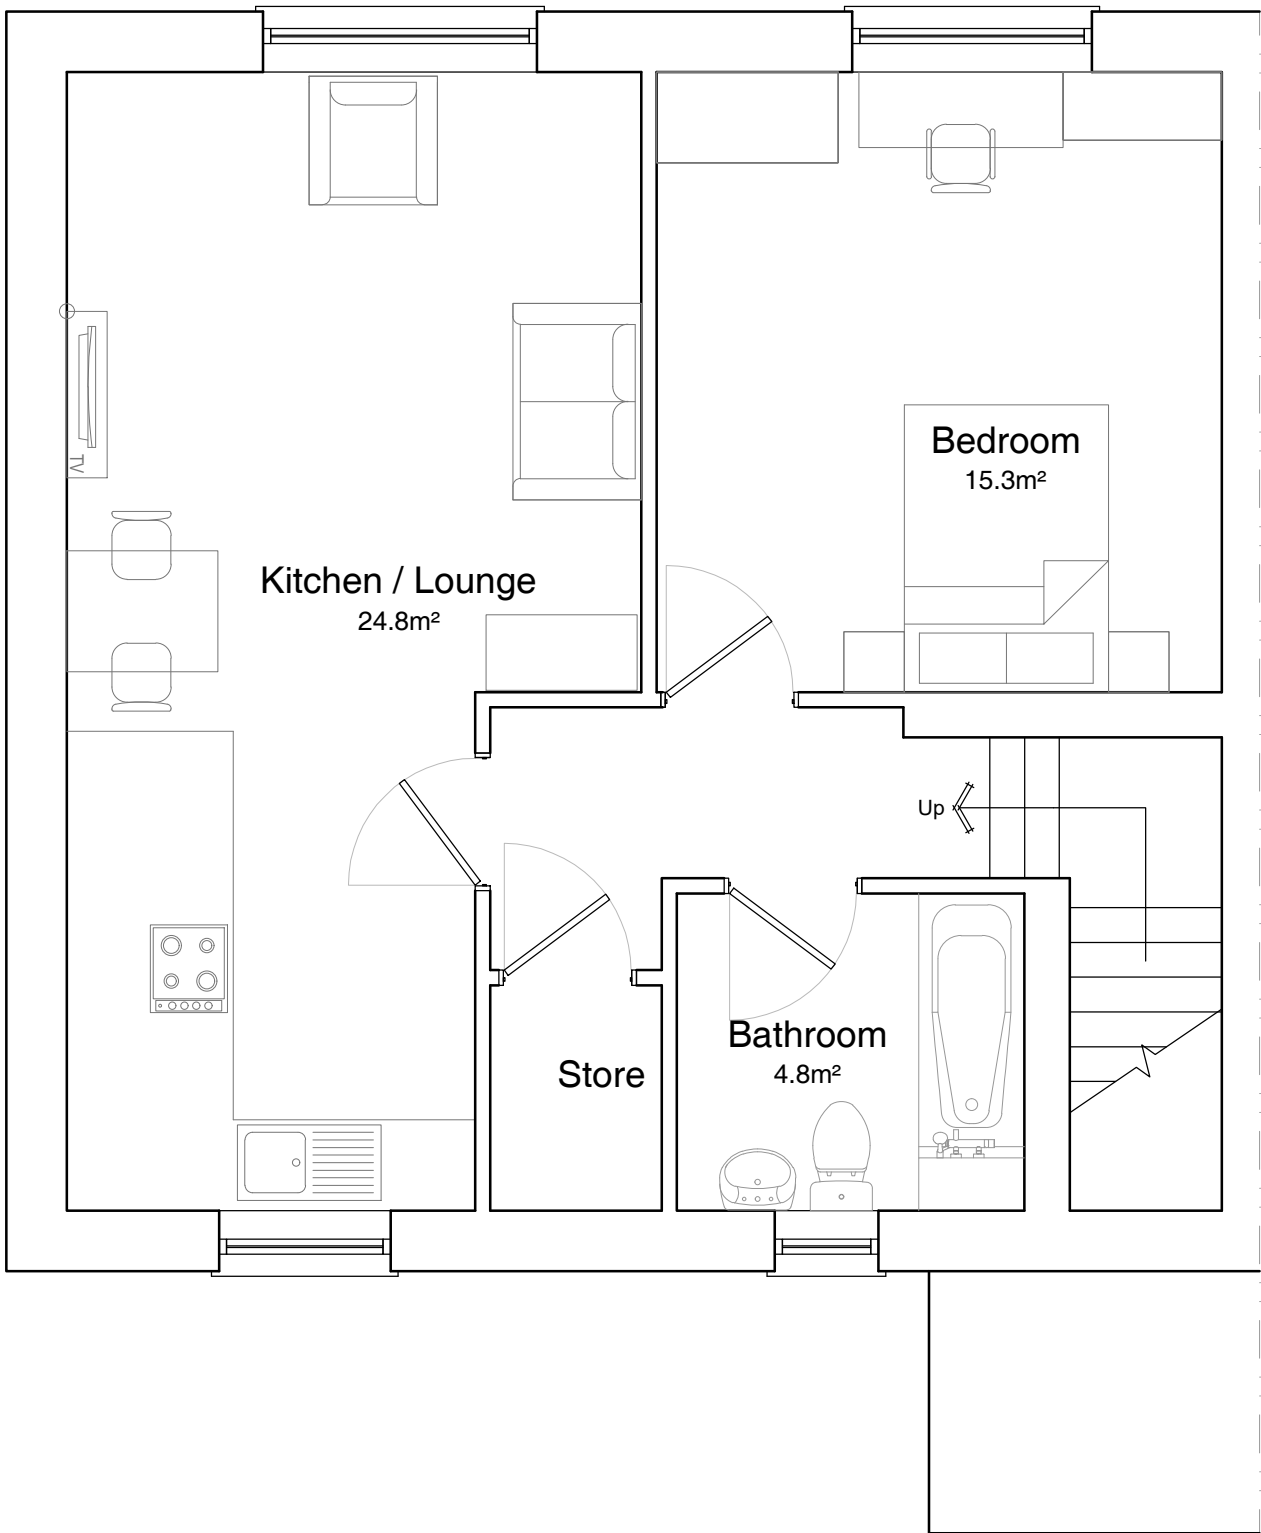

First Floor Plan

Type	F2a
Plot Number	x
Block	x
Bedrooms	Persons
1	2
Gross Internal Area (m²)	Gross Internal Area (ft²)
57m²	613ft²

PROJECT:
Twyn Glas Development

TITLE:
Proposed Flat
Type 2 & 2a

SCALE: 1:50 @ A1 DATE: Dec 2024 DRAWN BY: ams

DRAWING NUMBER: 4338.PL.21 REVISION: A

