



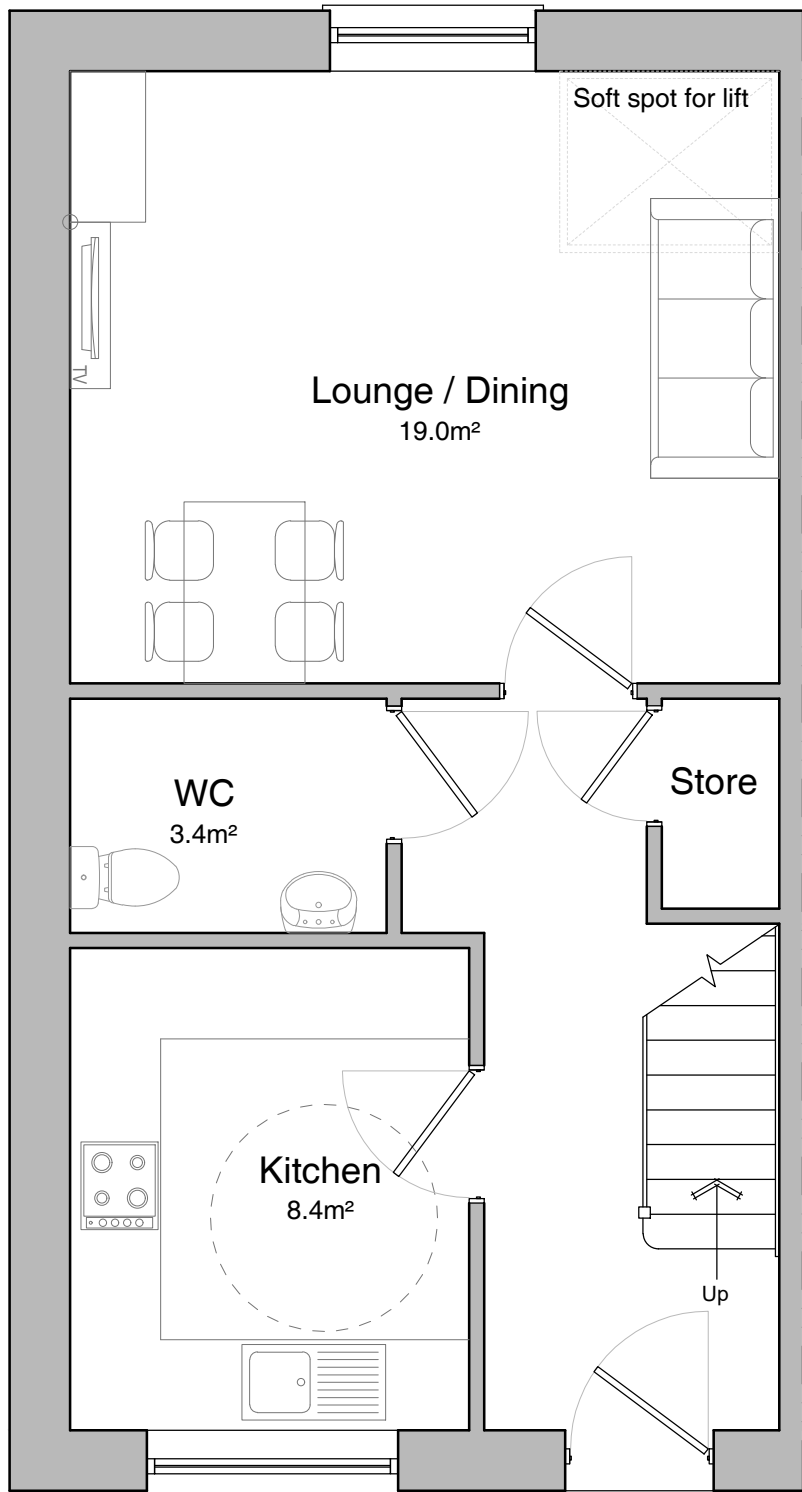

Ground Floor Plan

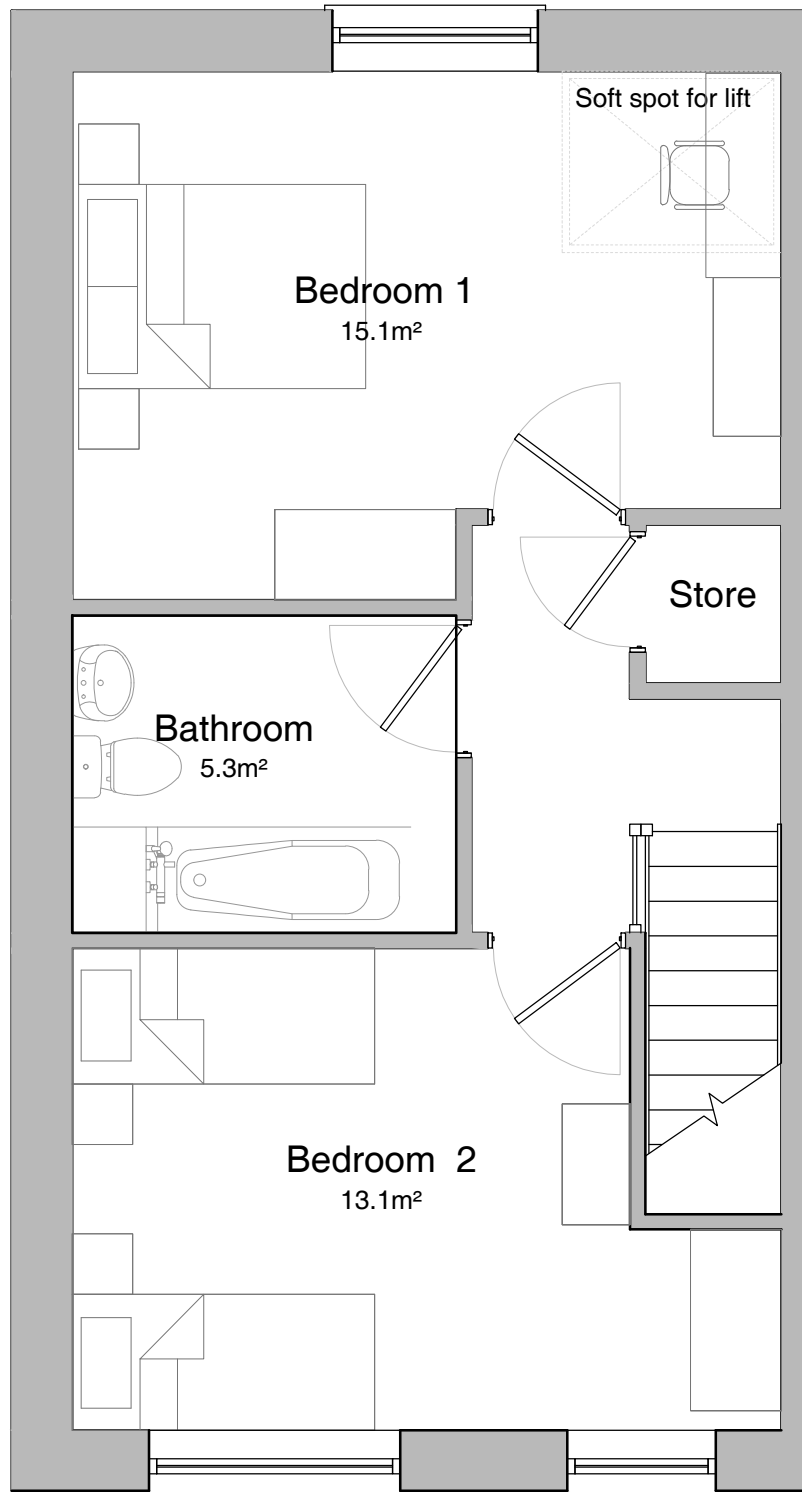

First Floor Plan

Type	H1
Plot Number	x
Block	x
Bedrooms	Persons
2	4
Gross Internal Area (m²)	Gross Internal Area (ft²)
84.3m²	907ft²

PROJECT:
Twyn Glas Development

TITLE:
Proposed House
Type 1

SCALE:	DATE:	DRAWN BY:
1:50 @ A1	Dec 2024	ams

DRAWING NUMBER:	REVISION:
4338.PL.22	

