



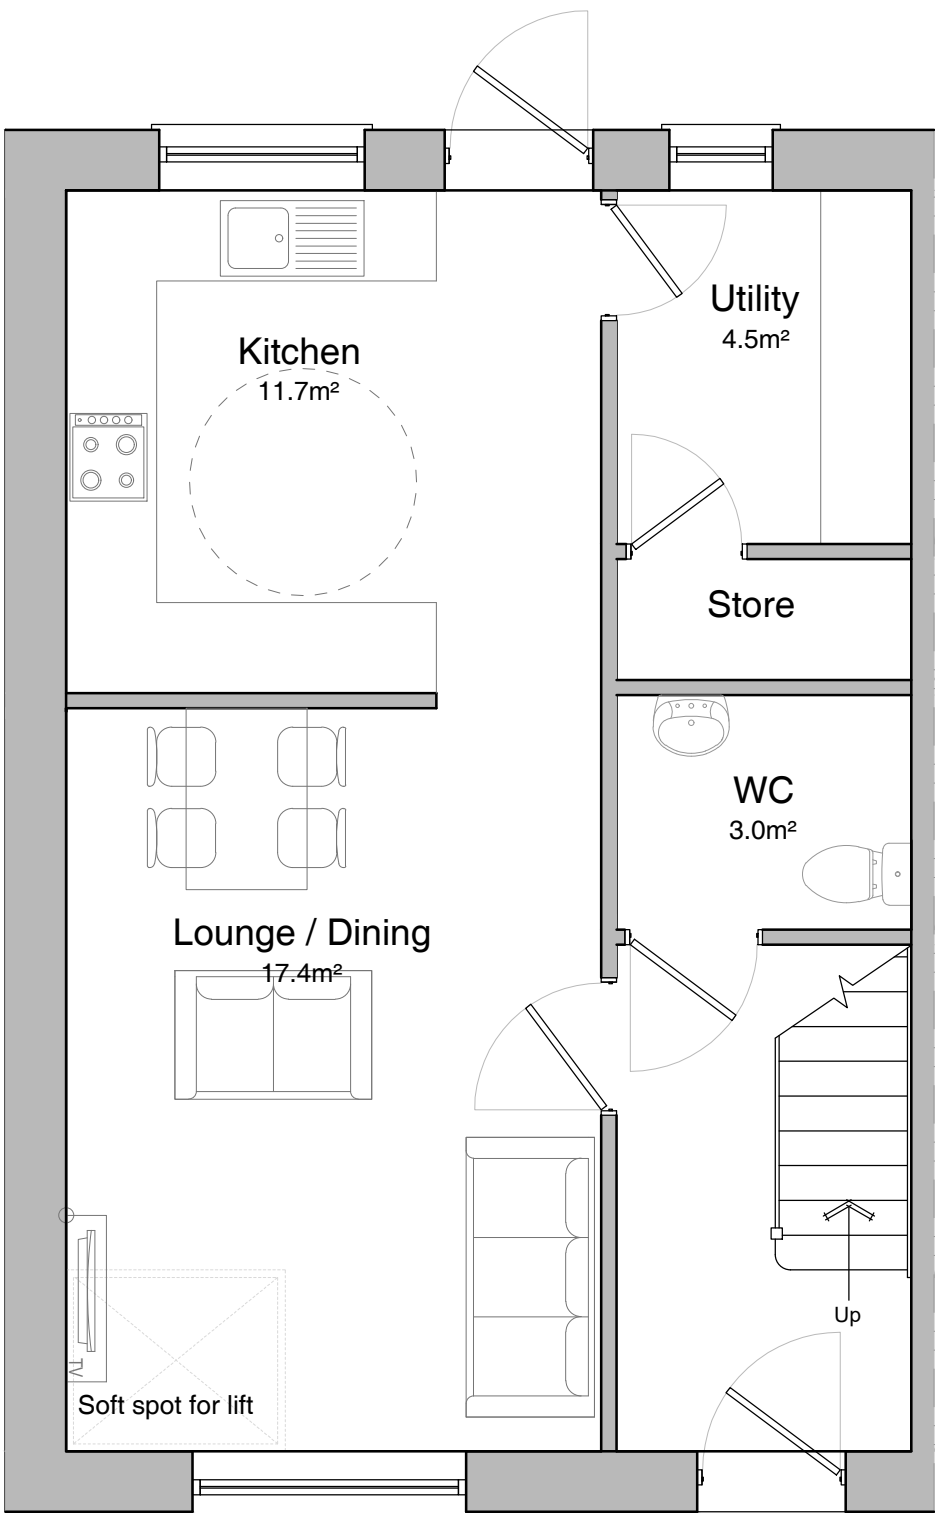

Ground Floor Plan

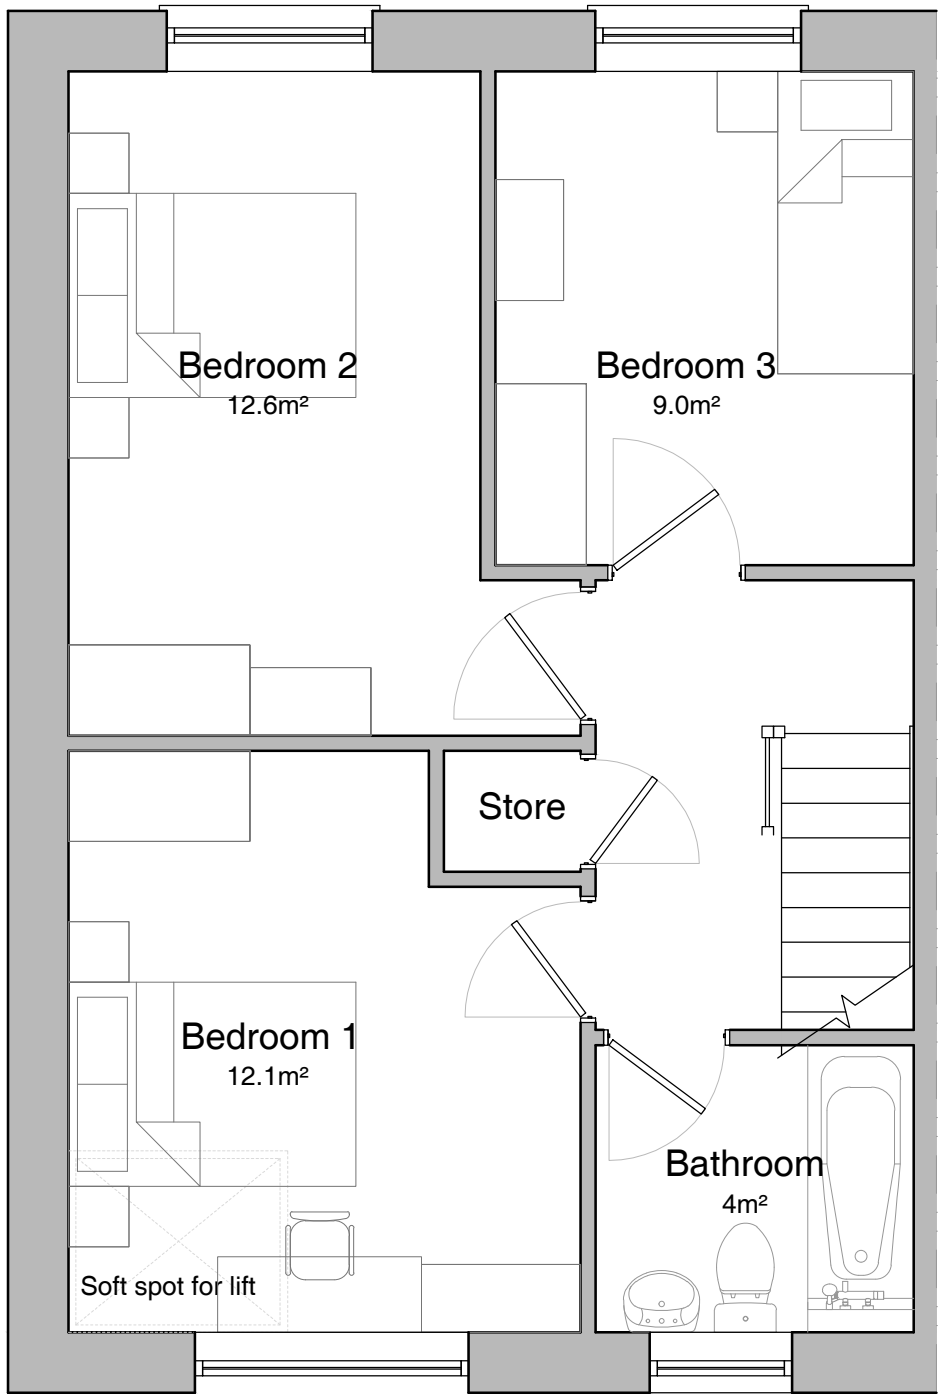

First Floor Plan

Type	H3
Plot Number	x
Block	x
Bedrooms	Persons
3	5
Gross Internal Area (m²)	Gross Internal Area (ft²)
93.2m²	1003ft²

PROJECT:
Twyn Glas Development

TITLE:
Proposed House
Type 3

SCALE:
1:50 @ A1

DATE:
Dec 2024

DRAWN BY:
ams

DRAWING NUMBER:
4338.PL.24

REVISION:
A

