






Type H1 - 4P2B Front Elevation

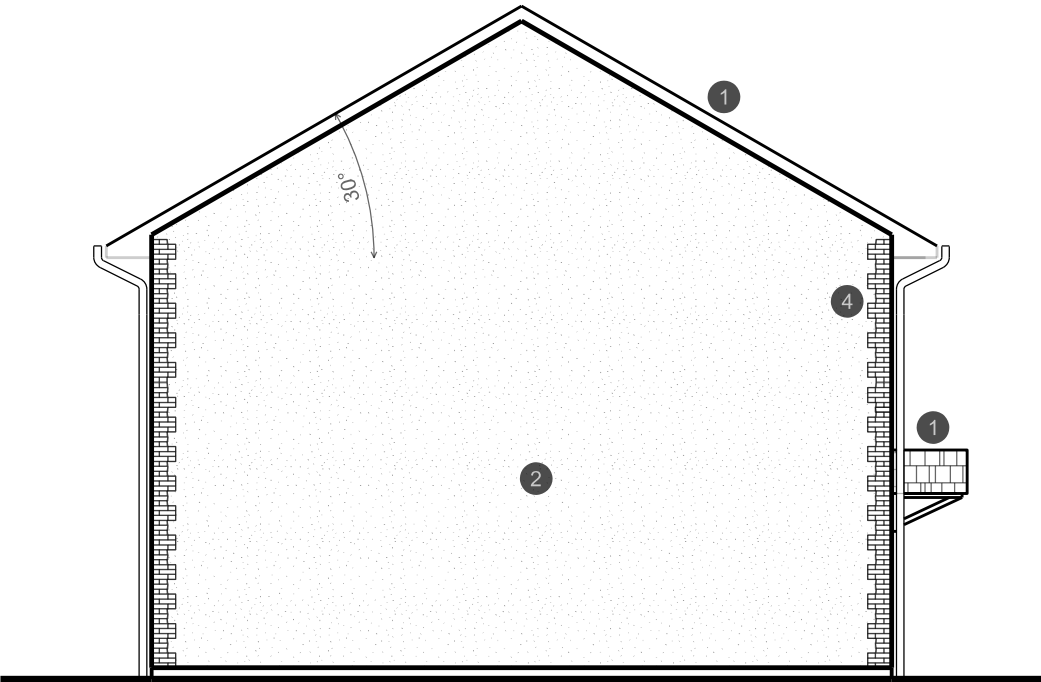

Type H1 - 4P2B Left Elevation

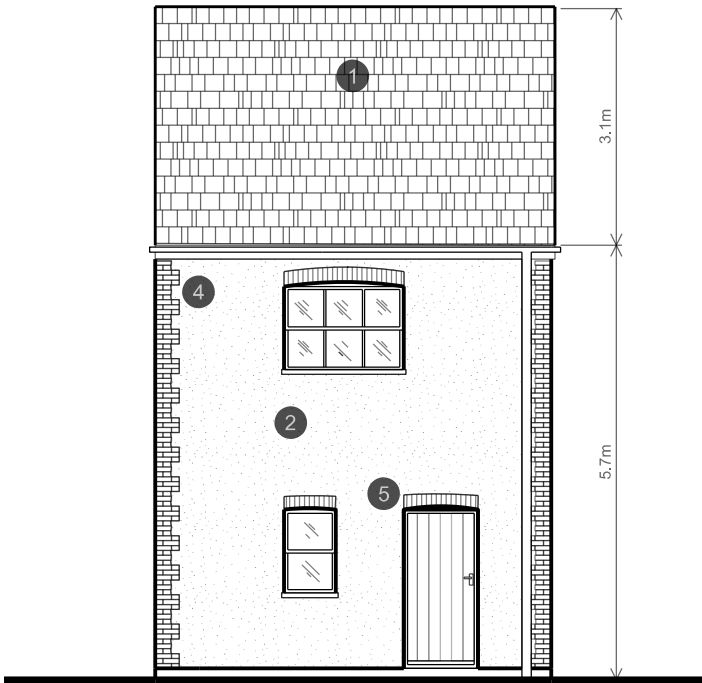

Type H1 - 4P2B Back Elevation

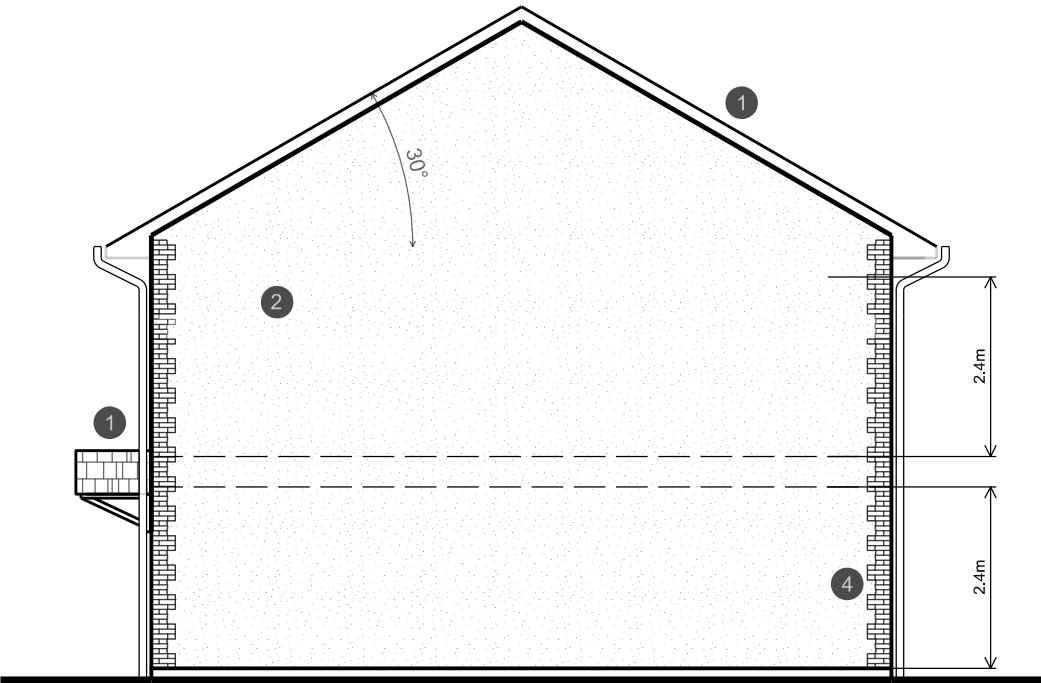

Type H1 - 4P2B Right Elevation

GENERAL NOTES

- 01.
- 02.
- 03.
- 04.
- 05.

LEGEND

- 1 Welsh Slate Composite Roof Tiles
- 2 Tyrolea Cullmix Render in Stone Grey
- 3 Natural Stone Slips - Cladding
- 4 Red Quoin Bricks Detail to Corners of Wall
- 5 Red Bricks Window Head Detail

REVISIONS

REV	DATE	DESCRIPTION	REV BY	CHK BY

KEY PLAN

CONSULTANT

nurtura
design

CLIENT

ADAPT.
CONSULTANTS

ISSUED FOR

Concept Design - Pre Application

PROJECT

Twyn Glas Housing Development

DRAWING TITLE

Proposed Elevations (Type H1)

Drawn By Mason James

Date 13.02.2025	Sheet Size A3	Scale 1:100
Drawing No. TG01-005-CDEL	Revision. -	

CAD File No. TG01-005-CDEL_TYPE H1_PROPOSED ELEVATIONS 3 OF 7

Consultant Project No. This drawing, the designs and details shown are the copyright of Nurtura Design and shall not be copied or reproduced in any form without their written consent.

© NURTURA DESIGN