



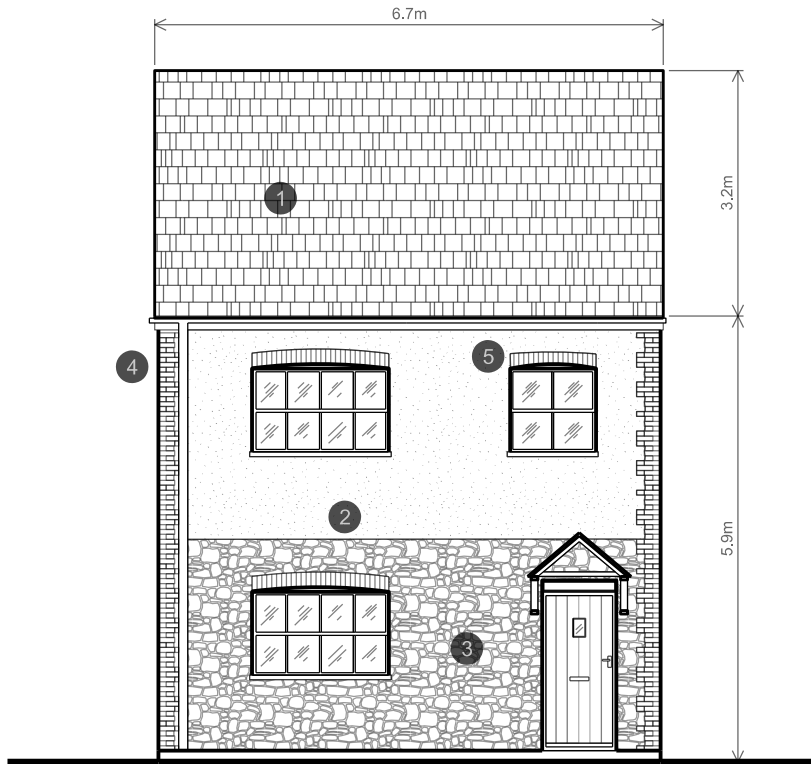


Type H4 - 6P4B

Front Elevation

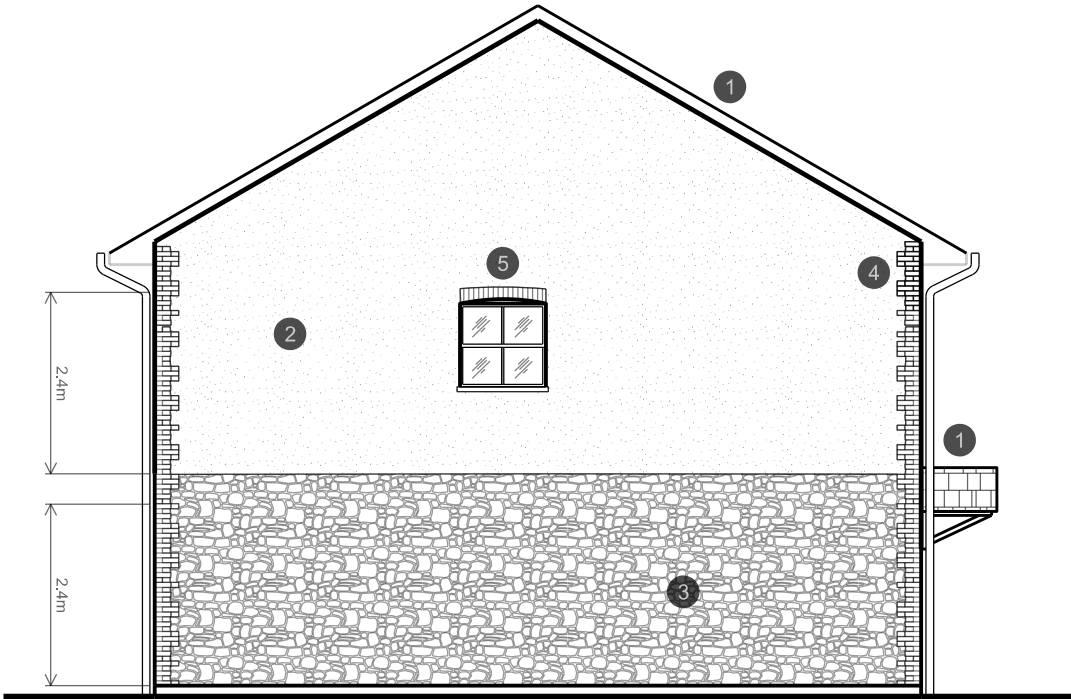


Type H4 - 6P4B

Left Elevation

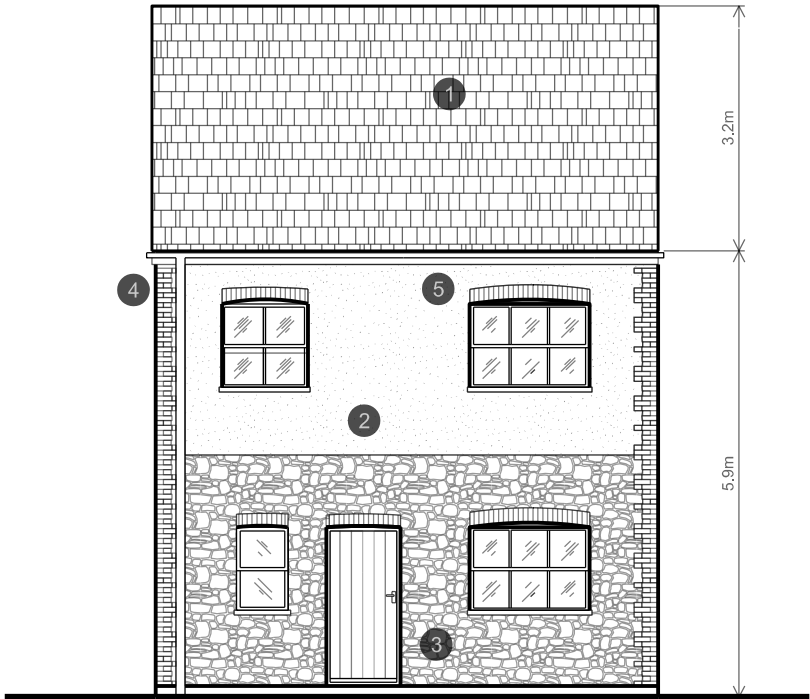

Type H4 - 6P4B

Back Elevation

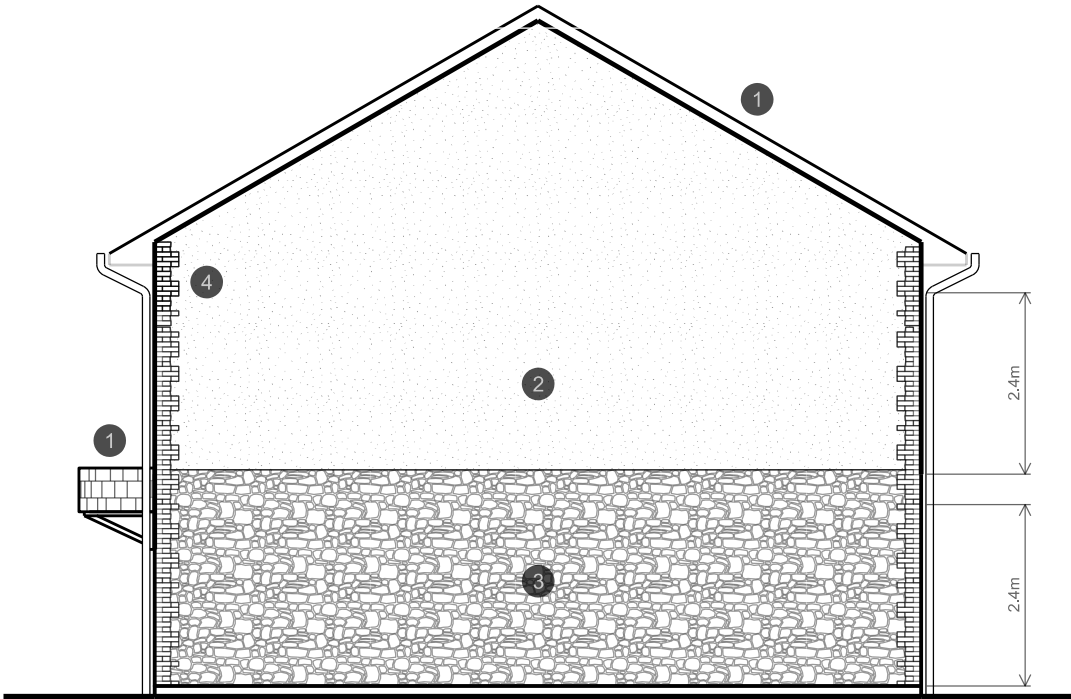

Type H4 - 6P4B

Right Elevation

GENERAL NOTES

01.
02.
03.
04.
05.

LEGEND

- 1 Welsh Slate Composite Roof Tiles
2 Tyrolea Culmix Render in Stone Grey
3 Natural Stone Slips - Cladding
4 Red Quoin Bricks Detail to Corners of Wall
5 Red Bricks Window Head Detail

REVISIONS

REV	DATE	DESCRIPTION	REV BY	CHK BY

KEY PLAN

CONSULTANT

nurtura
design

CLIENT

ADEPT.
CONSULTANTS

ISSUED FOR

Concept Design - Pre Application

PROJECT

Twyn Glas Housing Development

DRAWING TITLE

Proposed Elevations (Type H4)

Drawn By Mason James

Date 13.02.2025	Sheet Size A3	Scale 1:100
Drawing No. TG01-008-CDEL	Revision. -	

CAD File No. TG01-008-CDEL_TYPE H4_PROPOSED ELEVATIONS 6 OF 7

Consultant Project No.

This drawing, the designs and details shown are the copyright of Nurtura Design and shall not be copied or reproduced in any form without their written consent.

© NURTURA DESIGN