



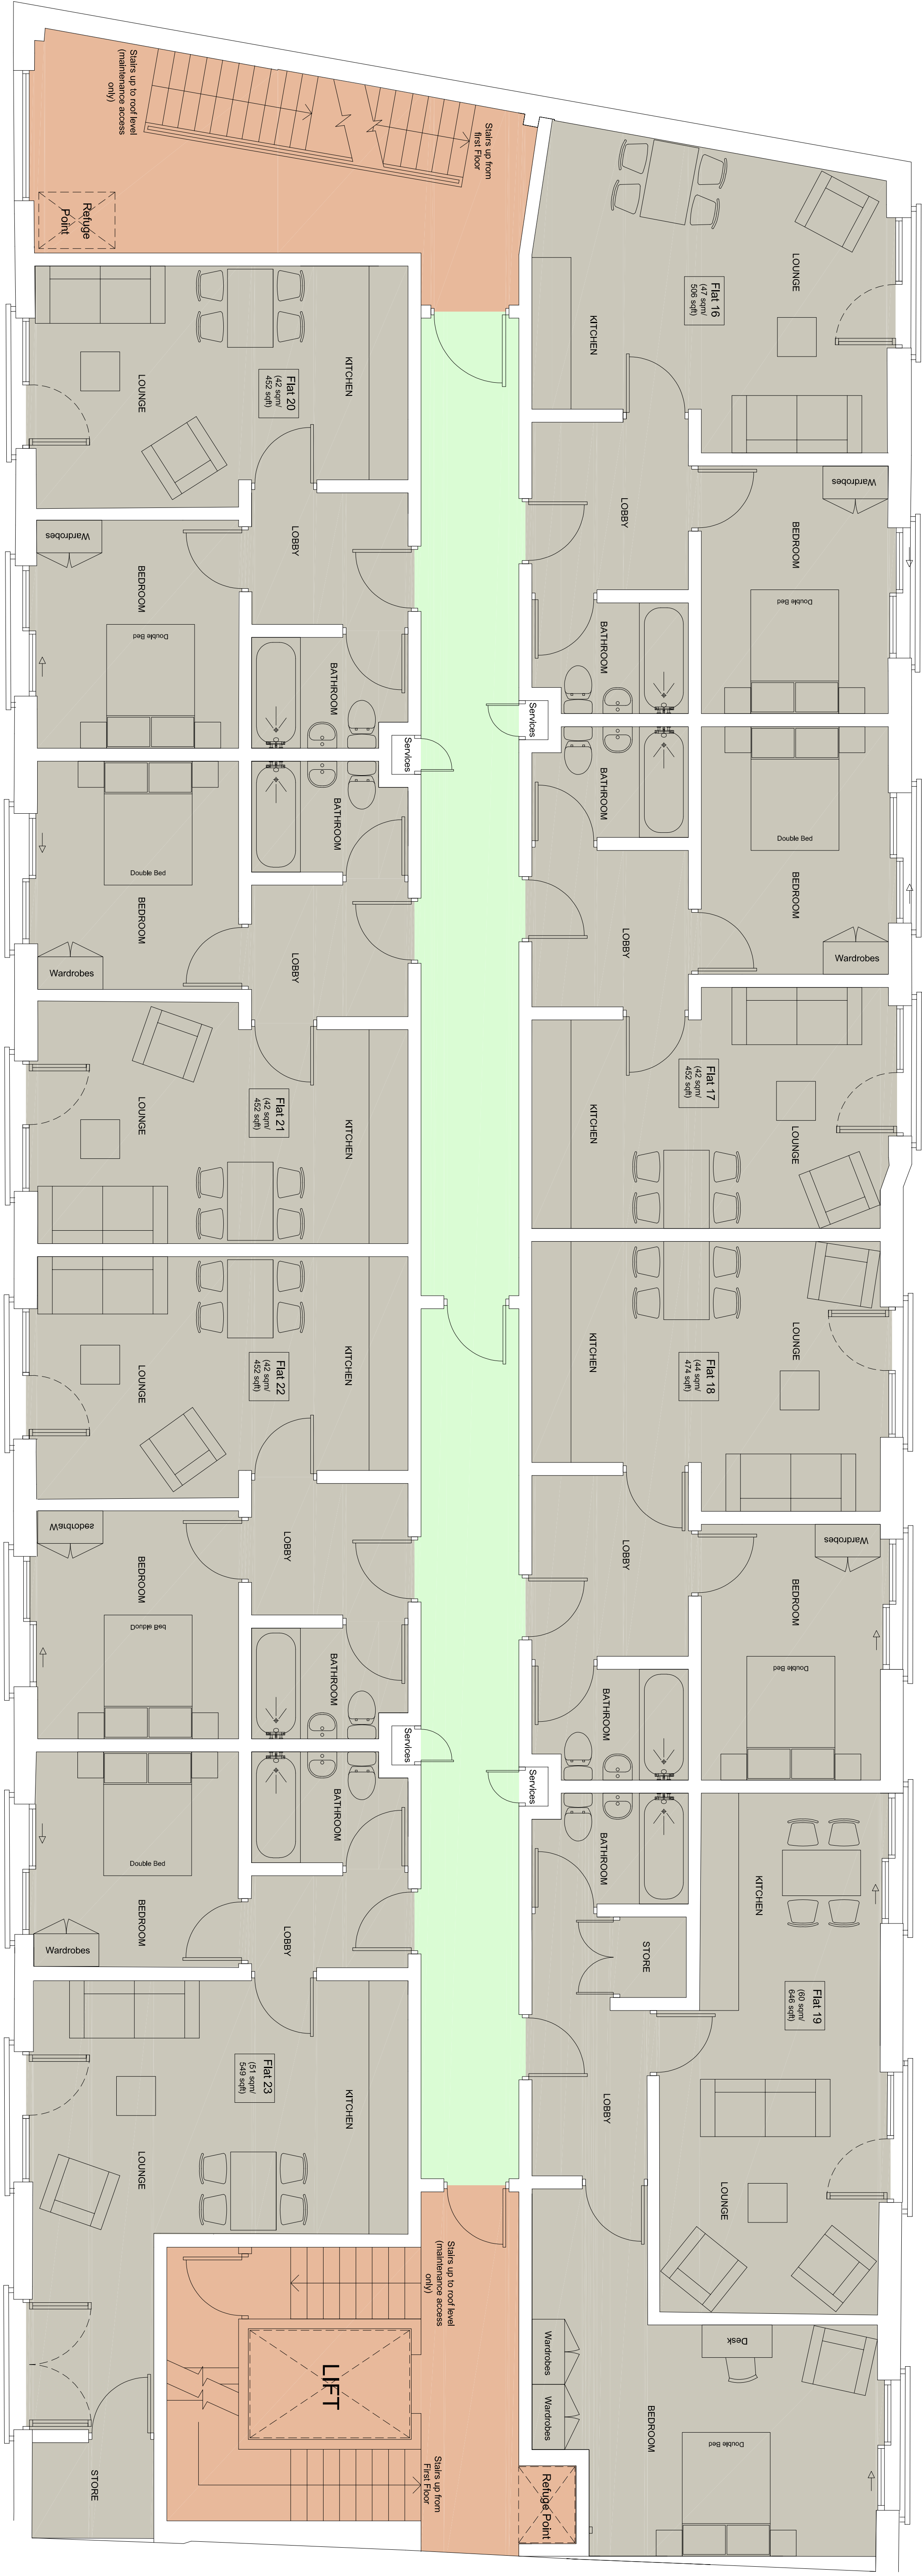

PROPOSED SECOND FLOOR PLAN

1:50 Scale @ A1

 

Upper Ground Floor - 7no 1 Bed Flats.
First Floor - 8no 1 Bed Flats.
Second Floor - 8no 1 Bed Flats.
Total No. Flats 23
Minimum Flat Size - 42 sqm/452 sqft
Maximum Flat Size - 64 sqm/689 sqft

JOB: Waterside - Proposed Flats		CLIENT: Mr W. James	
ADDRESS: Waterside Club, Crested Way, Gerrards Cross, Bucks HP8 3JP			
TITLE: PROPOSED SECOND FLOOR PLAN			
SYSTEM No: T2/18524/Planning		DATE: 11-12-2024	DRAWN: Rev
JOB No: 18524		Checked by:	P11 /
SCALES: A1@1:50/A2@1:100		DRAWN BY: Matt Bailey	
REVISIONS DESCRIPTION:			

Thomas Perry Design
21 Gower Road, Slough
Surrey, SL6 5BX
T: 01753 200755
www.thomasperry.co.uk

Copyright Thomas Perry Design Limited

ALL DIMENSIONS TO BE CHECKED ON SITE. Contractor to check and verify all heights and all dimensions. The contractor is to comply with all aspects with the current Building Regulations whether explicitly stated on the drawings or not. The drawing must be read and checked against any other specialist drawings provided.