

TOWY
WORKS
YARD

Lay-by

Pavement

Enclosed
Garden Area

Maintenance
Access Only


Up 1

Maintenance
Access Only

Ramp
Up

Up 5

Maintenance
Access Only

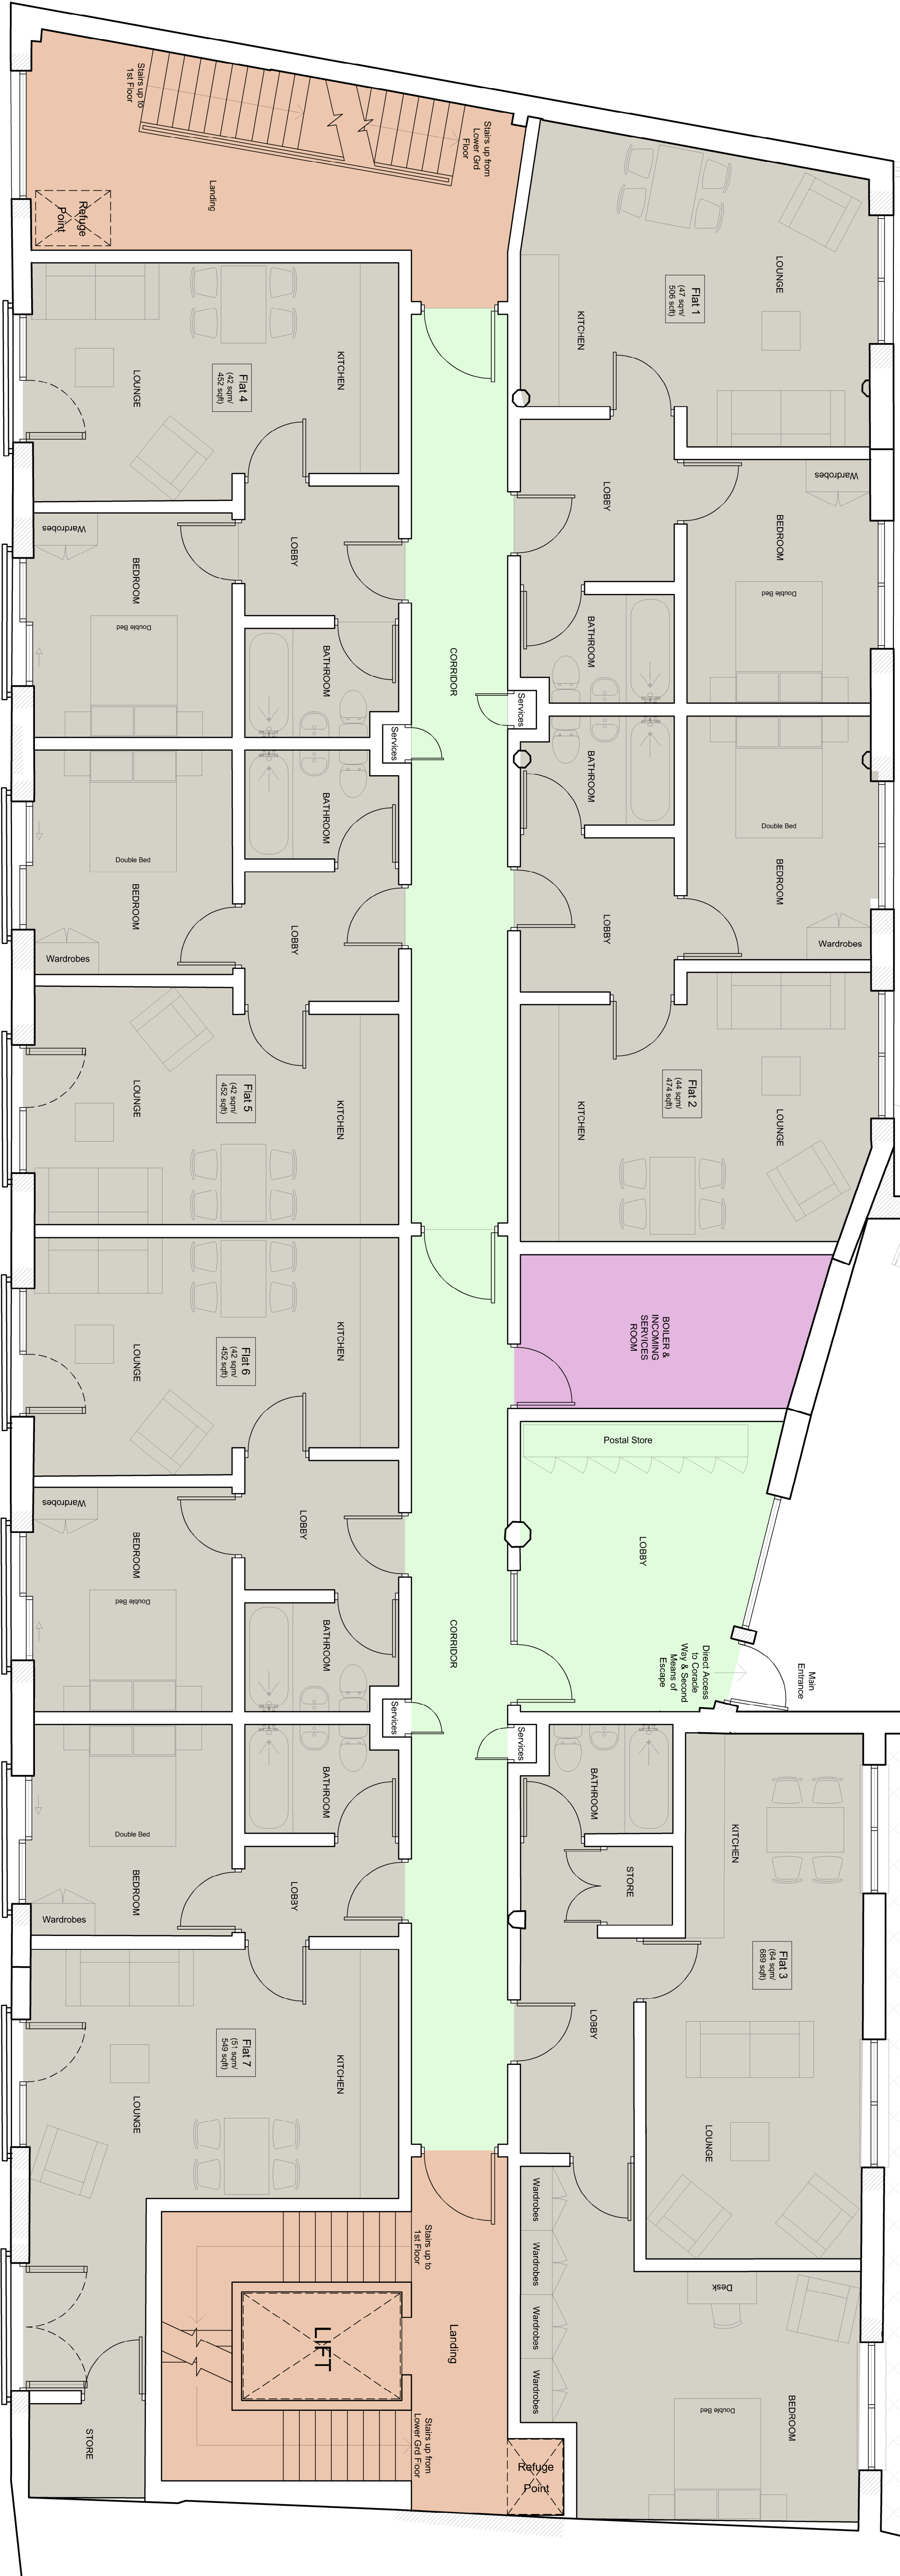

PROPOSED UPPER GROUND FLOOR PLAN

1:50 Scale @ A1



Upper Ground Floor - 7no 1 Bed Flats.
First Floor - 8no 1 Bed Flats.
Second Floor - 8no 1 Bed Flats.
Total No. Flats 23
Minimum Flat Size - 42 sqm/452 sqft
Maximum Flat Size - 64 sqm/689 sqft

JOB: Waterside - Proposed Flats	CLIENT: Mr W. James
ADDRESS: Waterside Club, Carnegie Way, Garncliffe, S63 3JP	
TITLE: PROPOSED UPPER GROUND FLOOR PLAN	DRW/No. Rev
SYSTEM No: T2/185-24/Planning	DATE: 11-12-2024
JOB No: 1855-24	Checked By:
SCALES: A1@1:50/A2@1:100	DRAWN BY: Matt Bailey
REVISIONS DESCRIPTION:	P09 /
Thomas Perry Design 21 Gower Road, Sleaford Slewersea, S45 8BX T: 01792 200755 www.thomasperry.co.uk © Copyright THOMAS PERRY DESIGN LIMITED	