



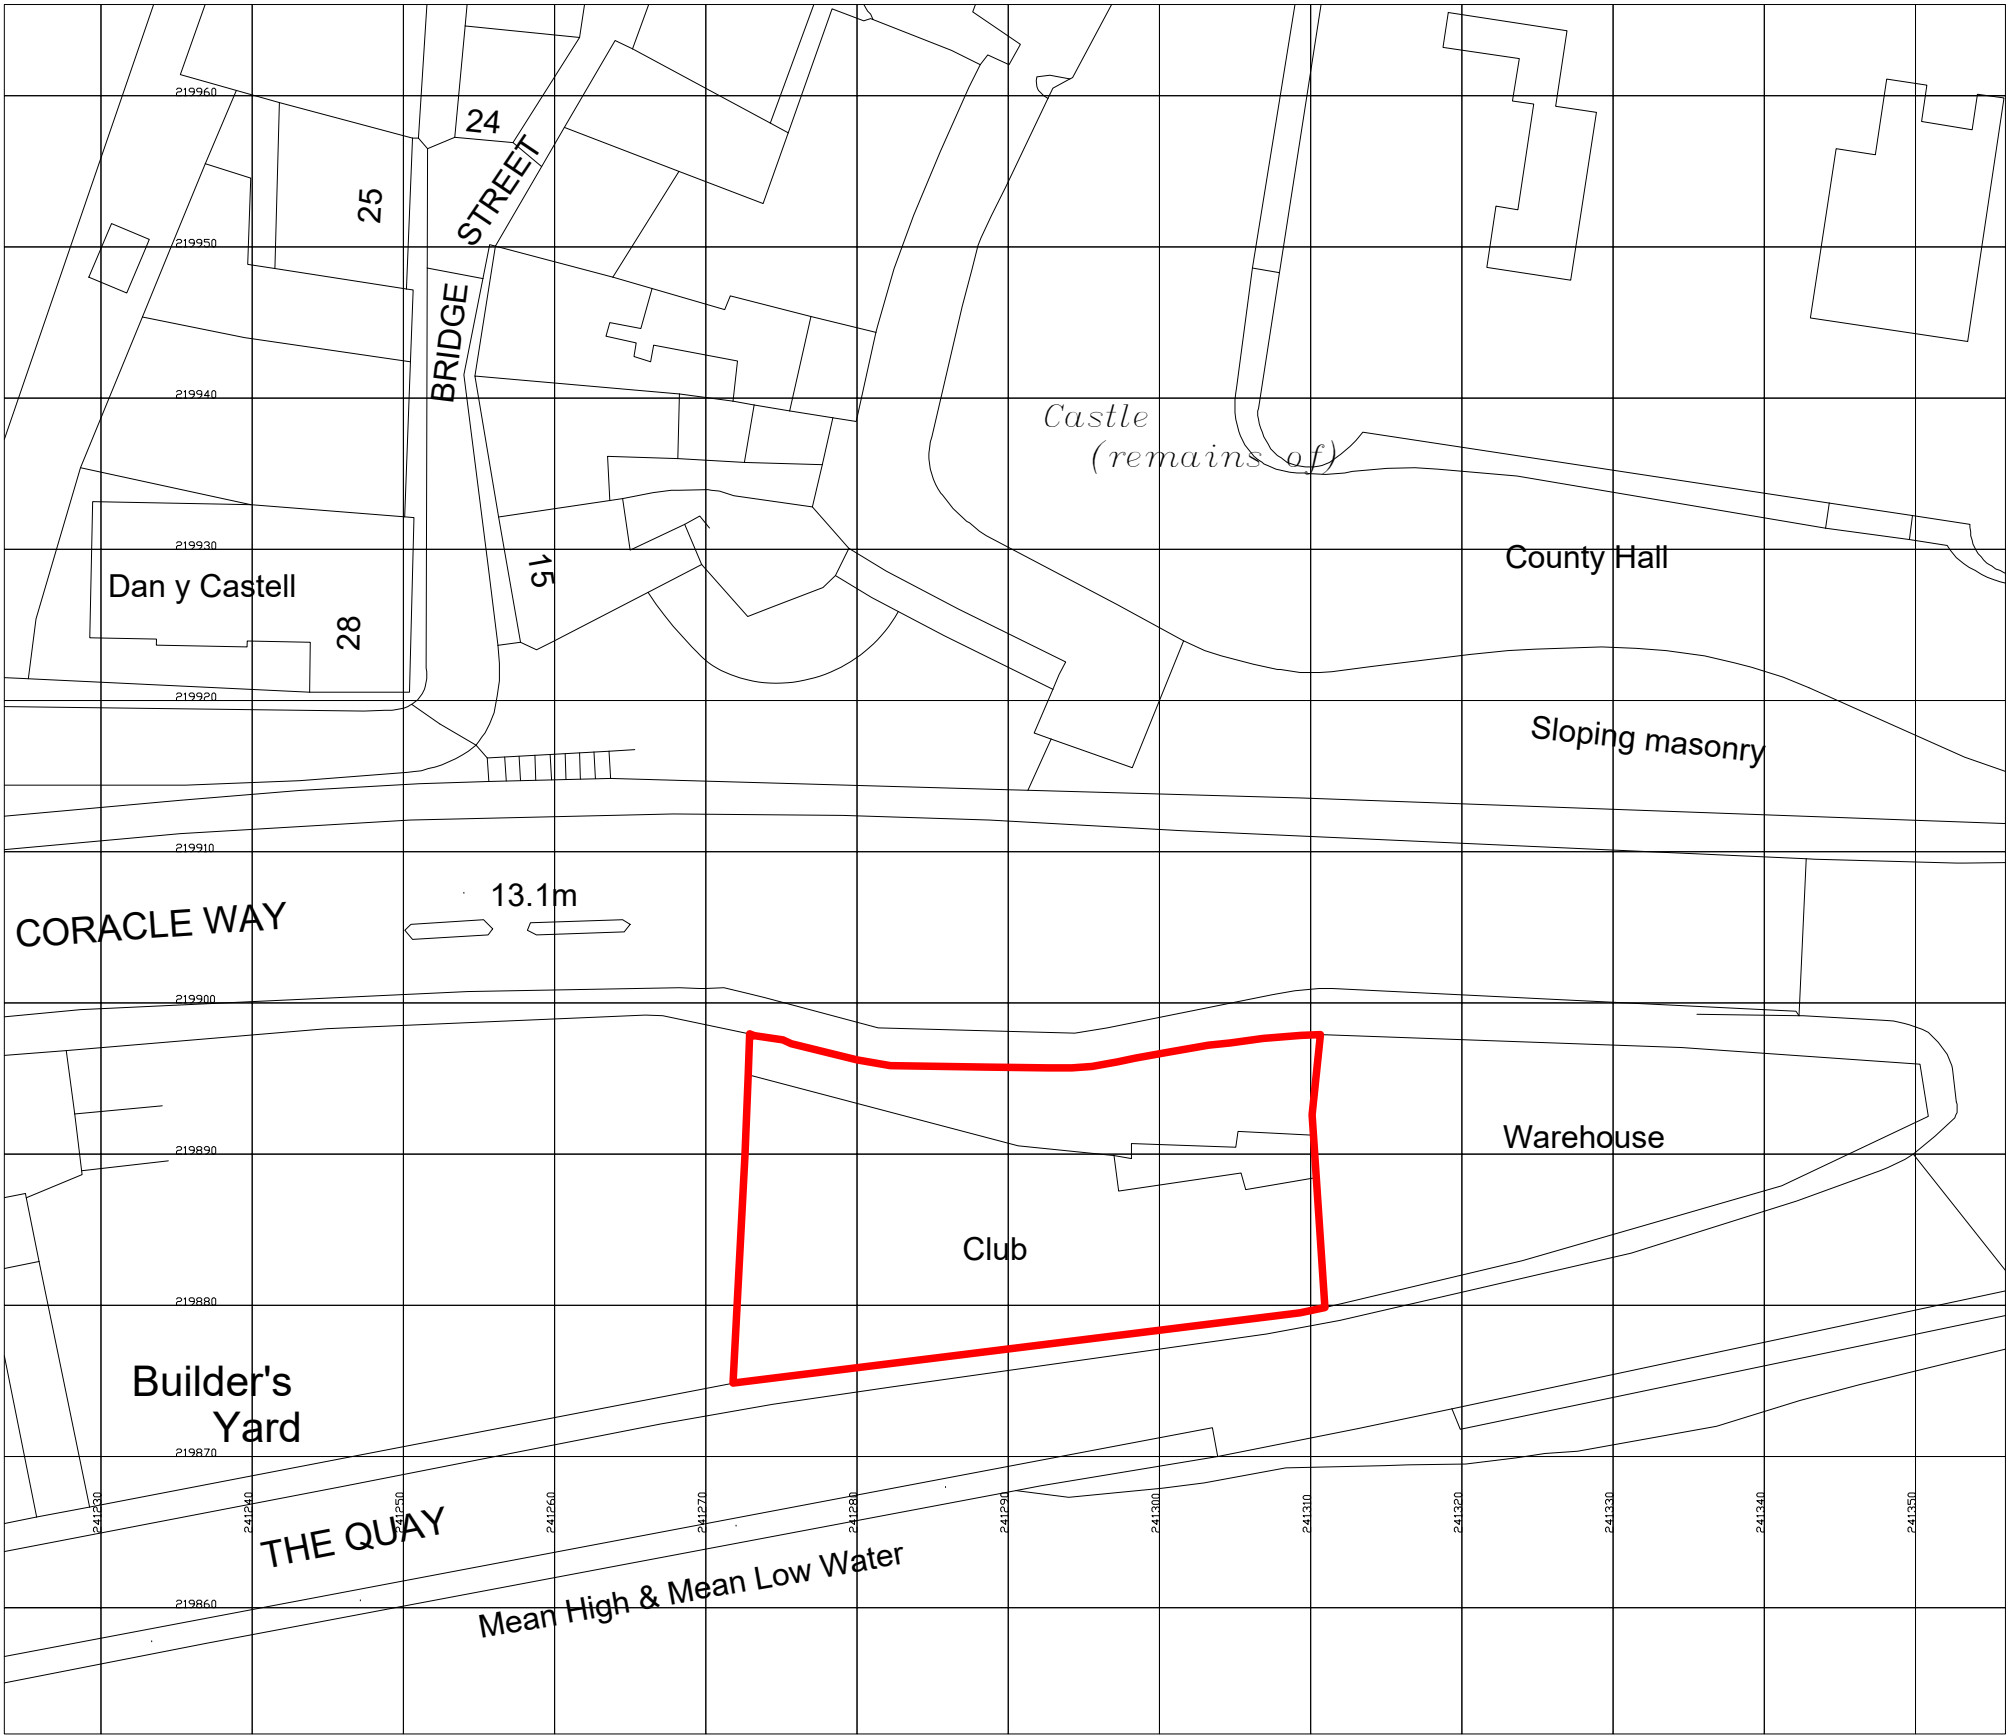


BLOCK PLAN
1:500 Scale @ A2

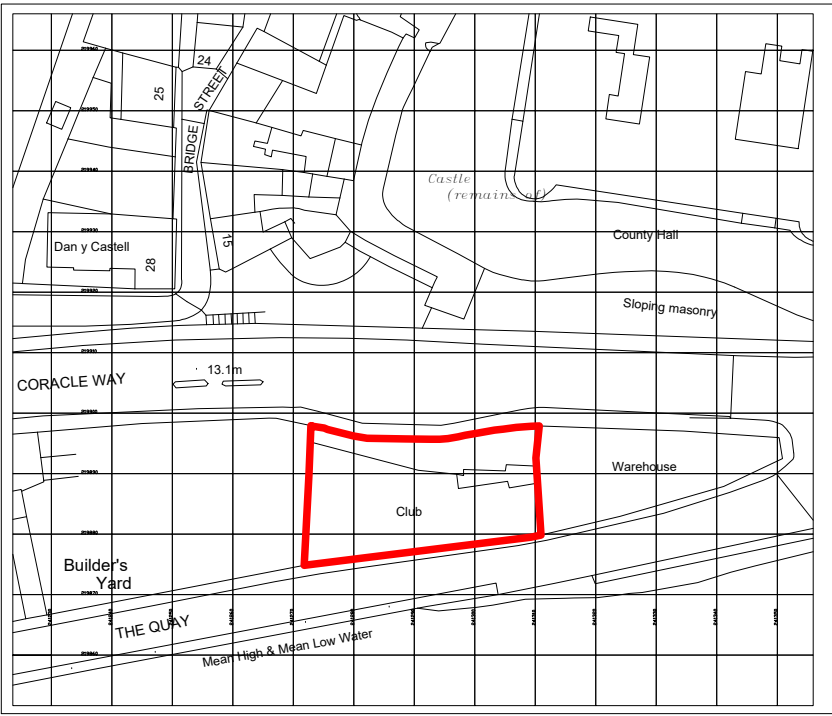


SITE PLAN
1:1250 Scale @ A2


Site Address
Waterside Club
Coracle Way
Carmarthen
SA31 3JP

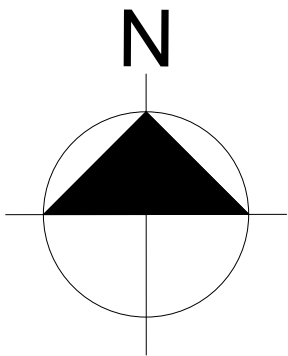

Site Area
734sqM / 0.18 Acre

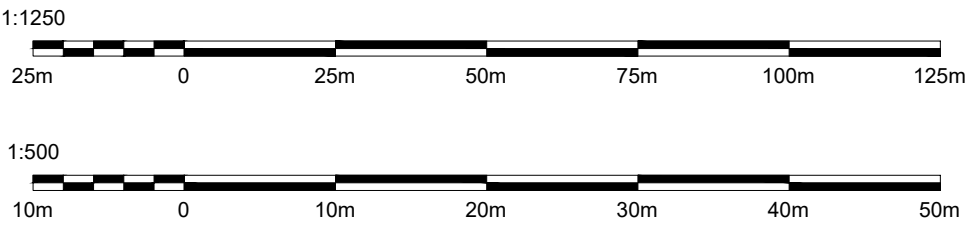

JOB: Waterside - Proposed Flats		CLIENT: Mr W. James	
ADDRESS: Waterside Club, Coracle Way Carmarthen, SA31 3JP			
TITLE: SITE & BLOCK PLANS			
SYSTEM No: T-Z/1635-24/Planning	DATE: 11-12-2024	DRW-No.	Rev
JOB No: 1635-24	Checked by:	P01	/
SCALES: A2 @1:500, 1/1250	DRAWN BY: Matt Bailey		
REVISIONS DESCRIPTION:			

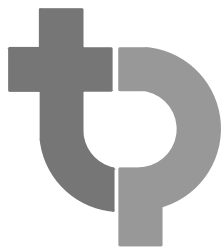

Thomas Parry Design
The Old Sketty Coach House,
21 Gower Road, Sketty
Swansea, SA2 9BX
t: 01792 290755
e: design@thomasparry.co.uk
w: www.thomasparry.co.uk