



NOTES

- 1) All dimensions in millimeters Unless otherwise noted.
2) Drawings intended for purposes as described.
3) Any discrepancies to be brought to the attention of RPD Building Consultants immediately.
4) Do not scale off this drawing for construction purposes
5) This drawing is to read in conjunction with RPD Building Consultants construction notes.


© This Drawing is copyright
It must not be reproduced or disclosed to third parties without the permission of RPD.

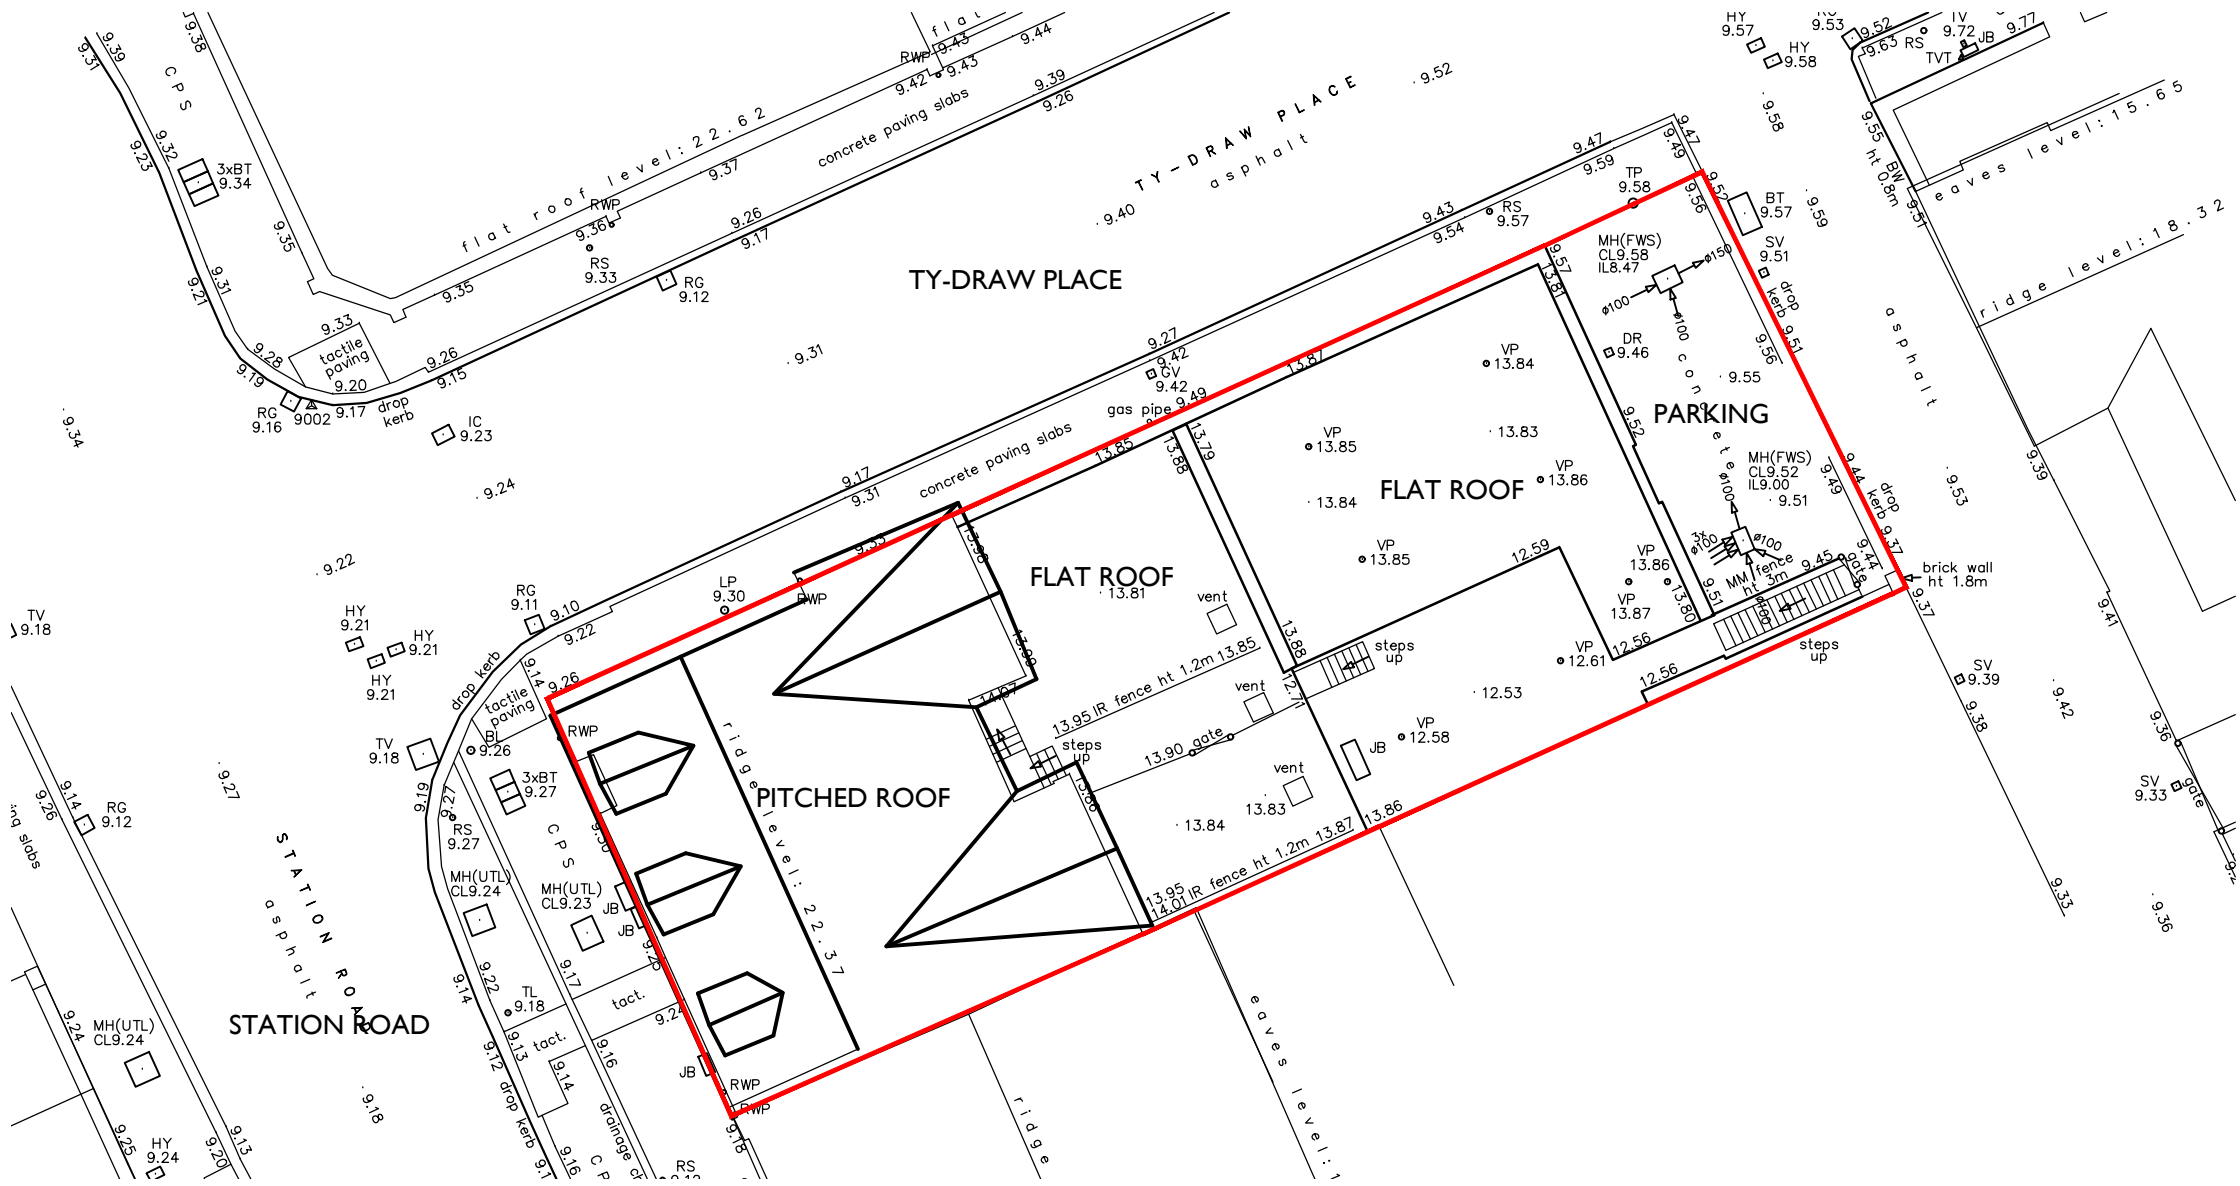


EXISTING SITE LAYOUT / ROOF PLAN
Scale 1:100

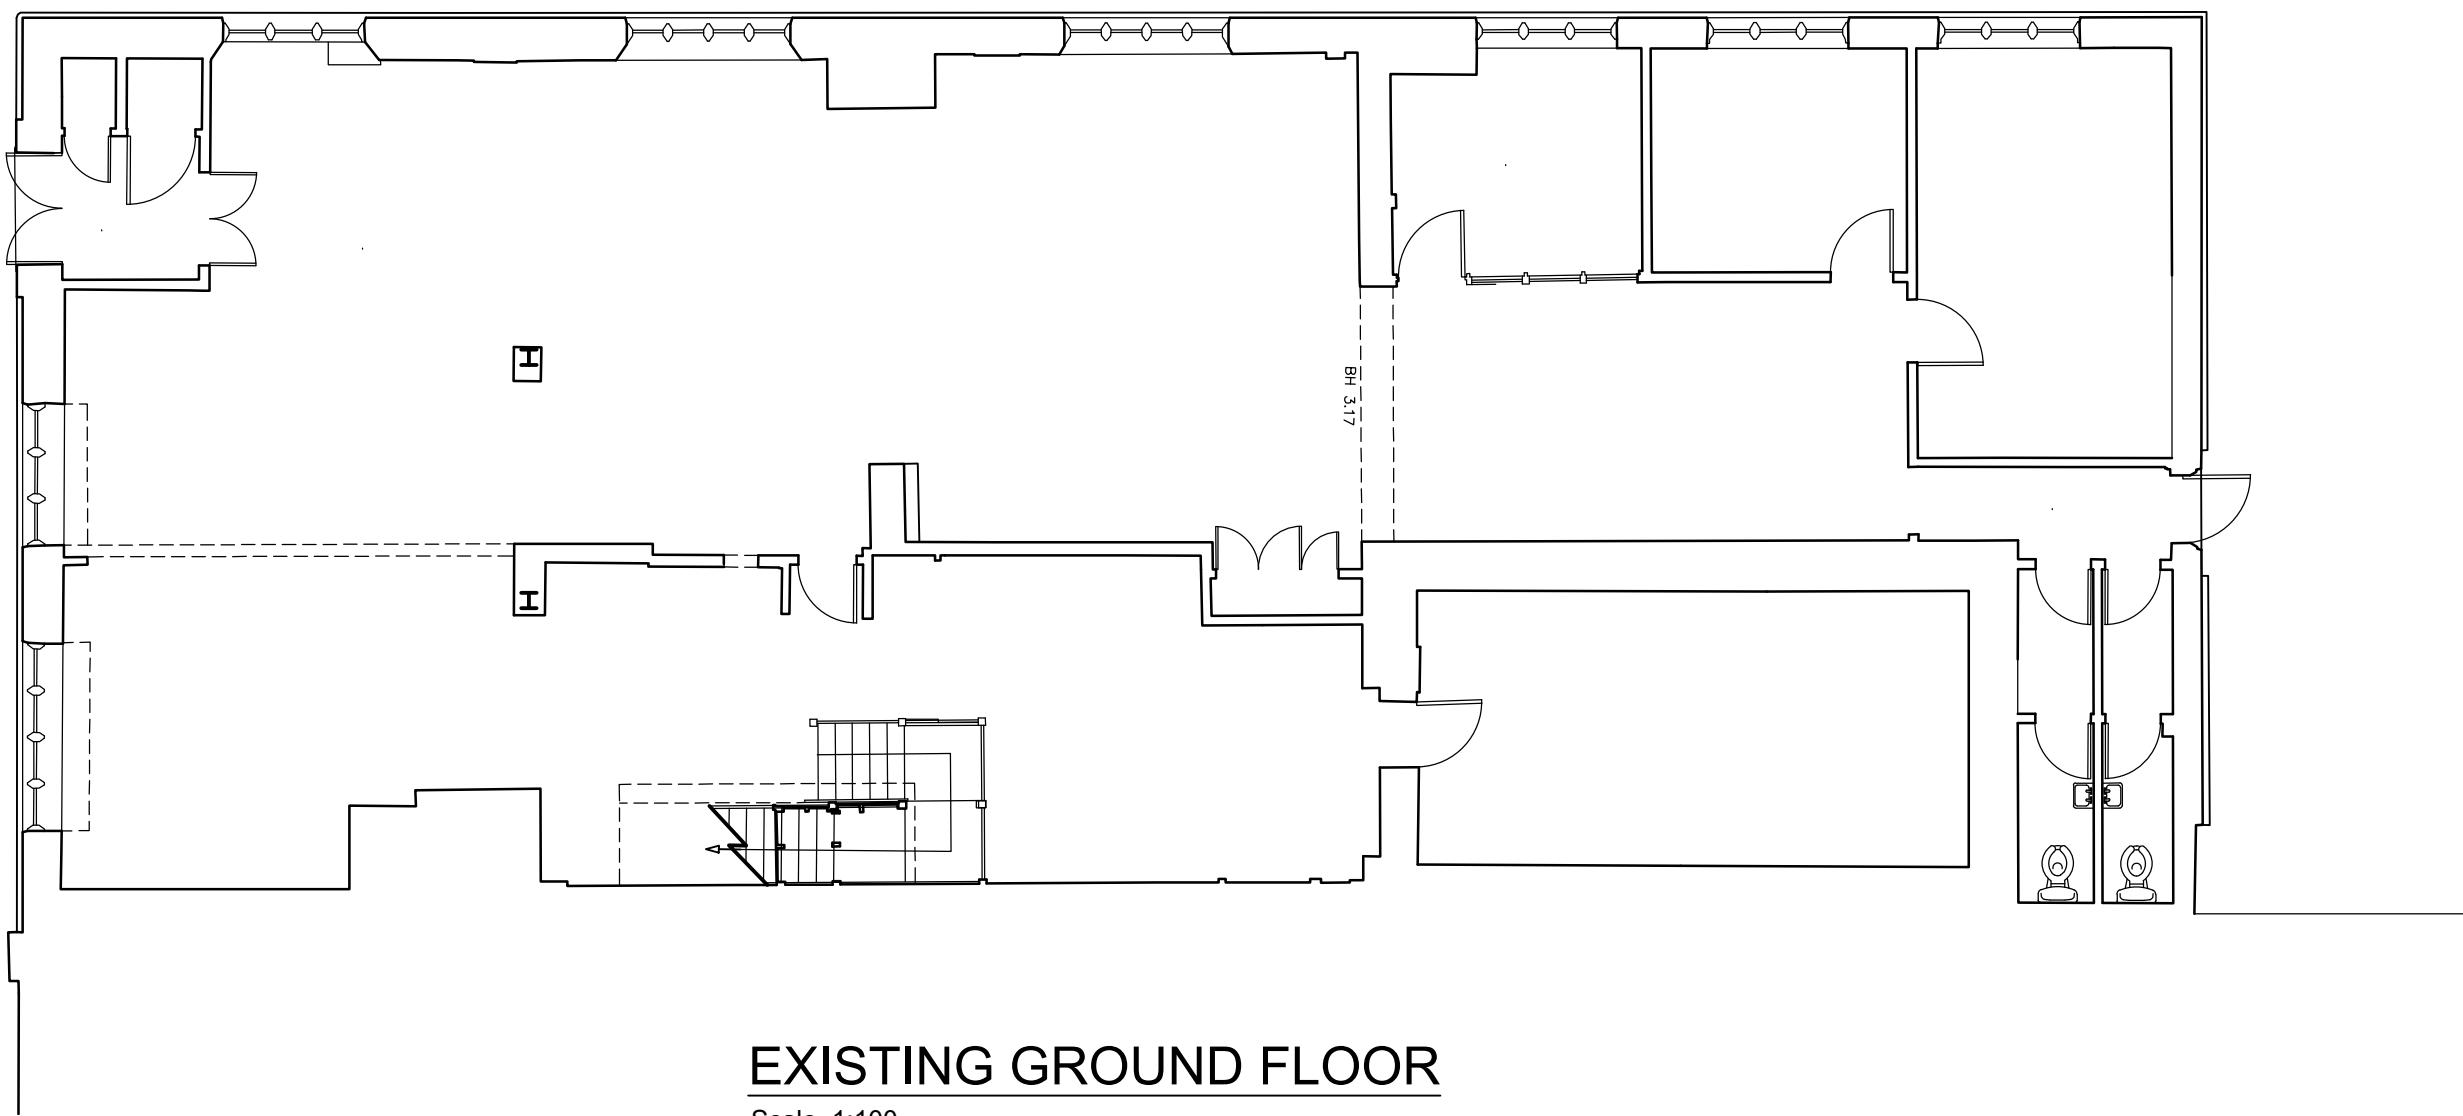

EXISTING GROUND FLOOR
Scale 1:100

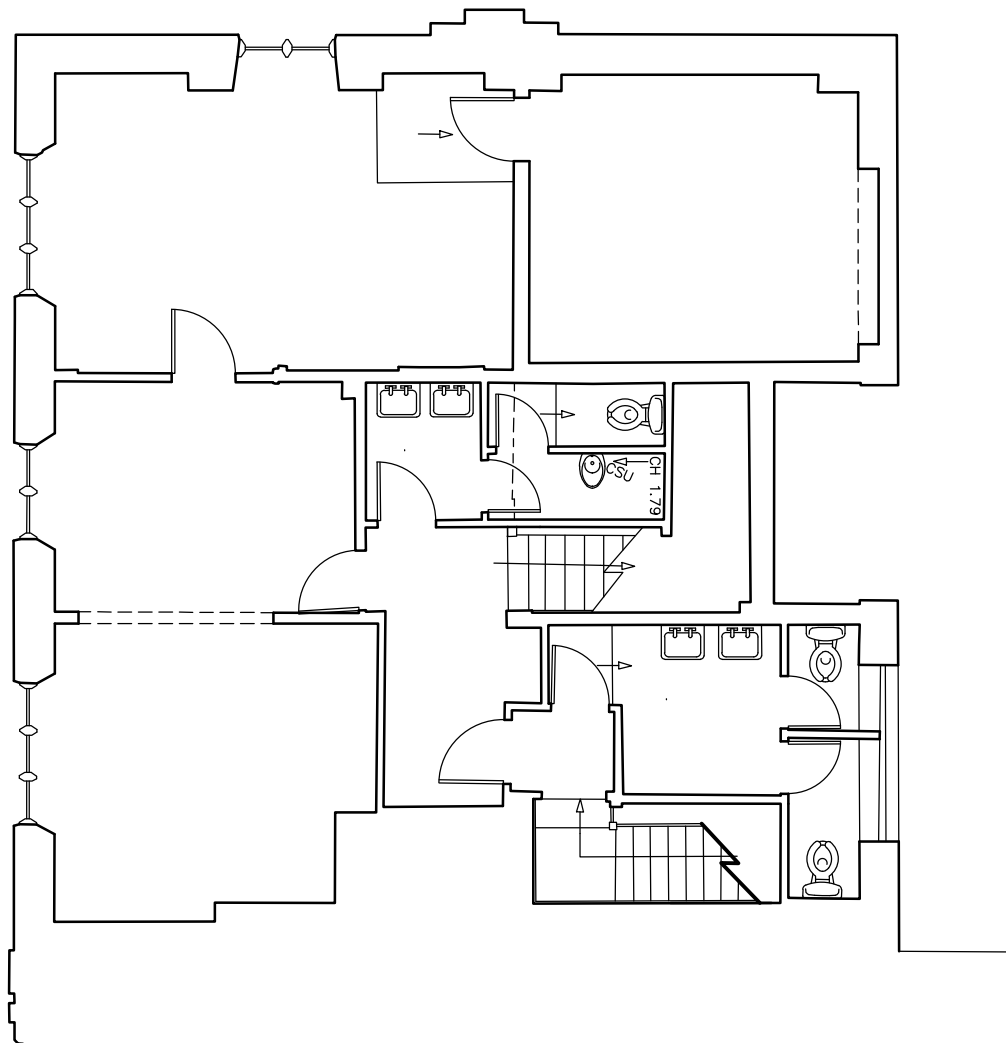


EXISTING FIRST FLOOR
Scale 1:100

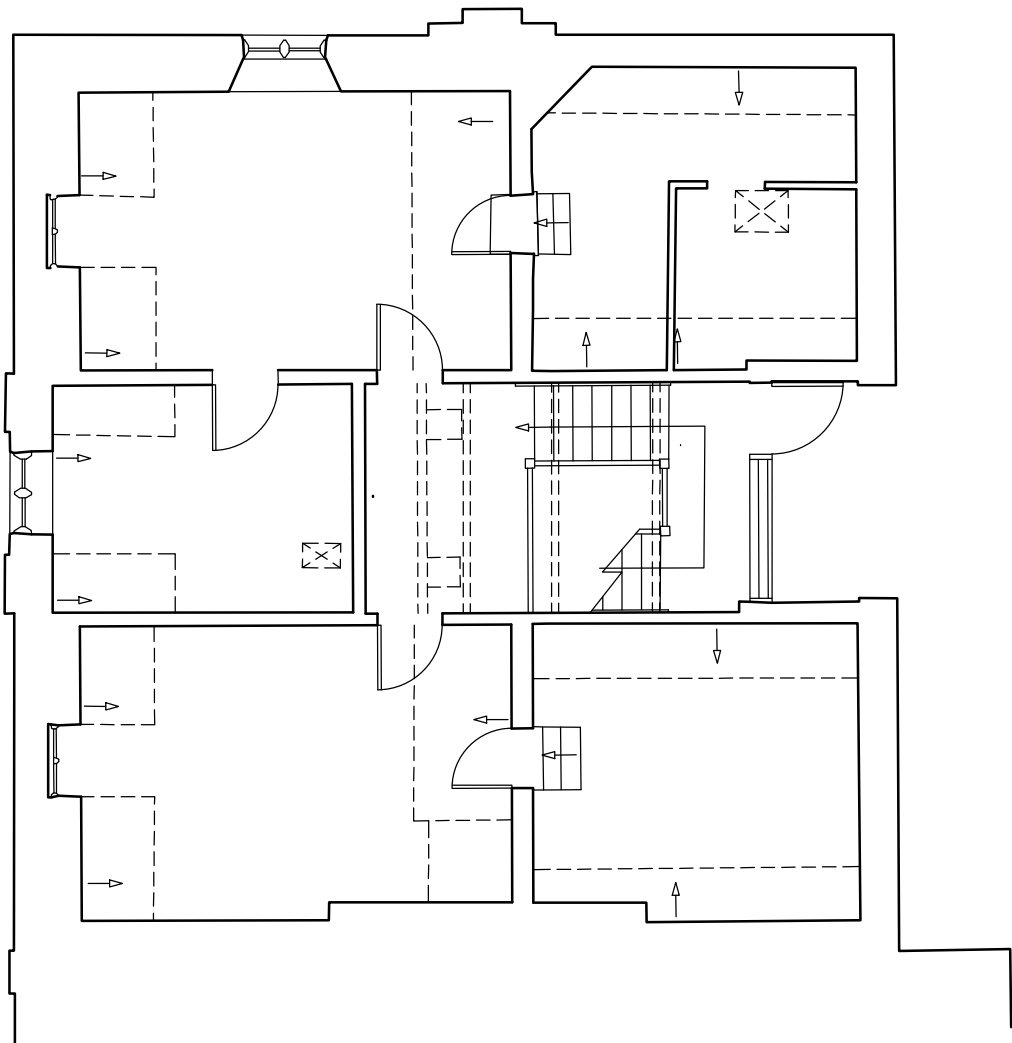


EXISTING SECOND FLOOR
Scale 1:100



EXISTING FRONT ELEVATION
Scale 1:100

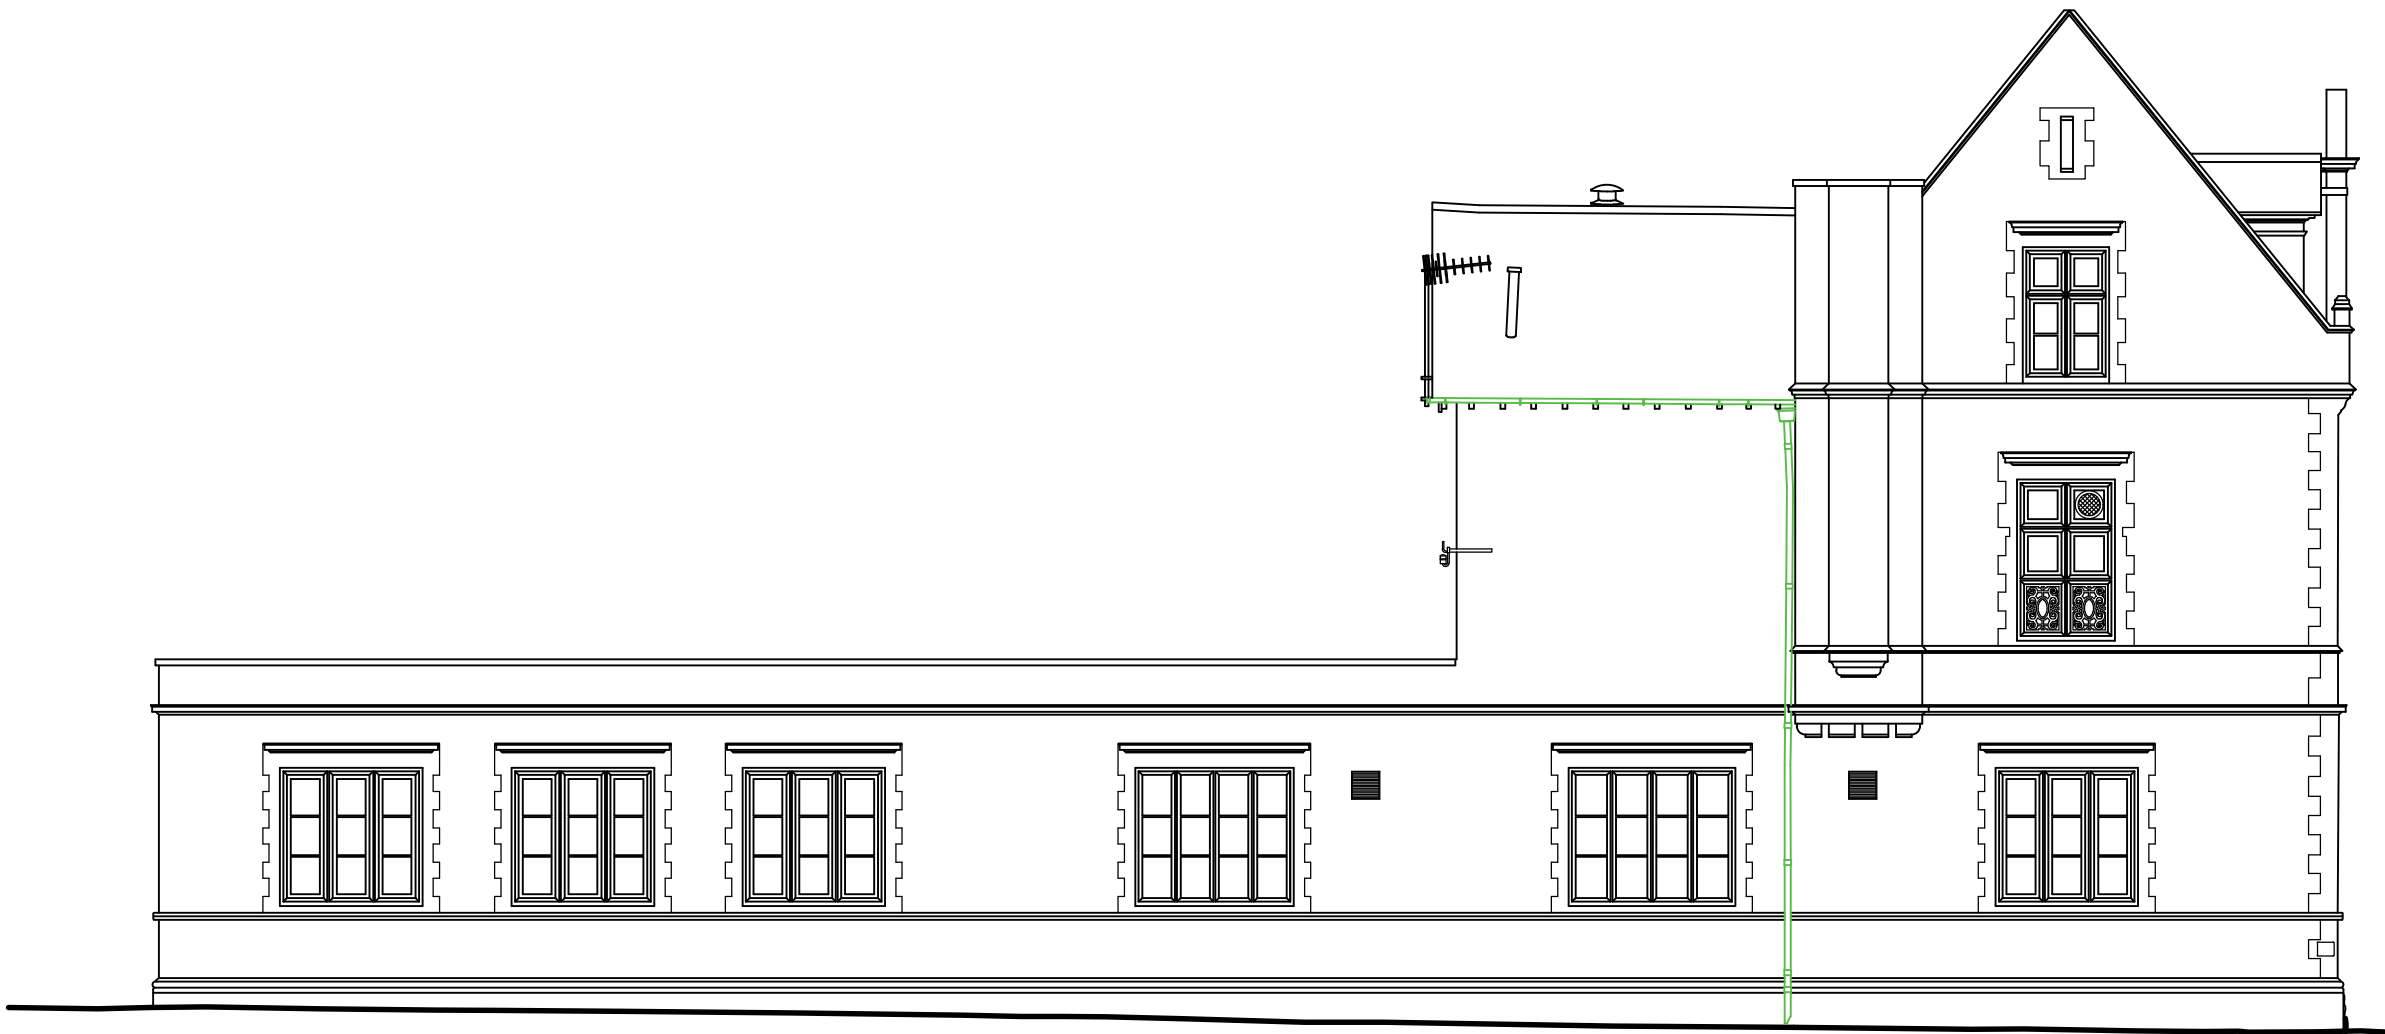

EXISTING SIDE ELEVATION
Scale 1:100

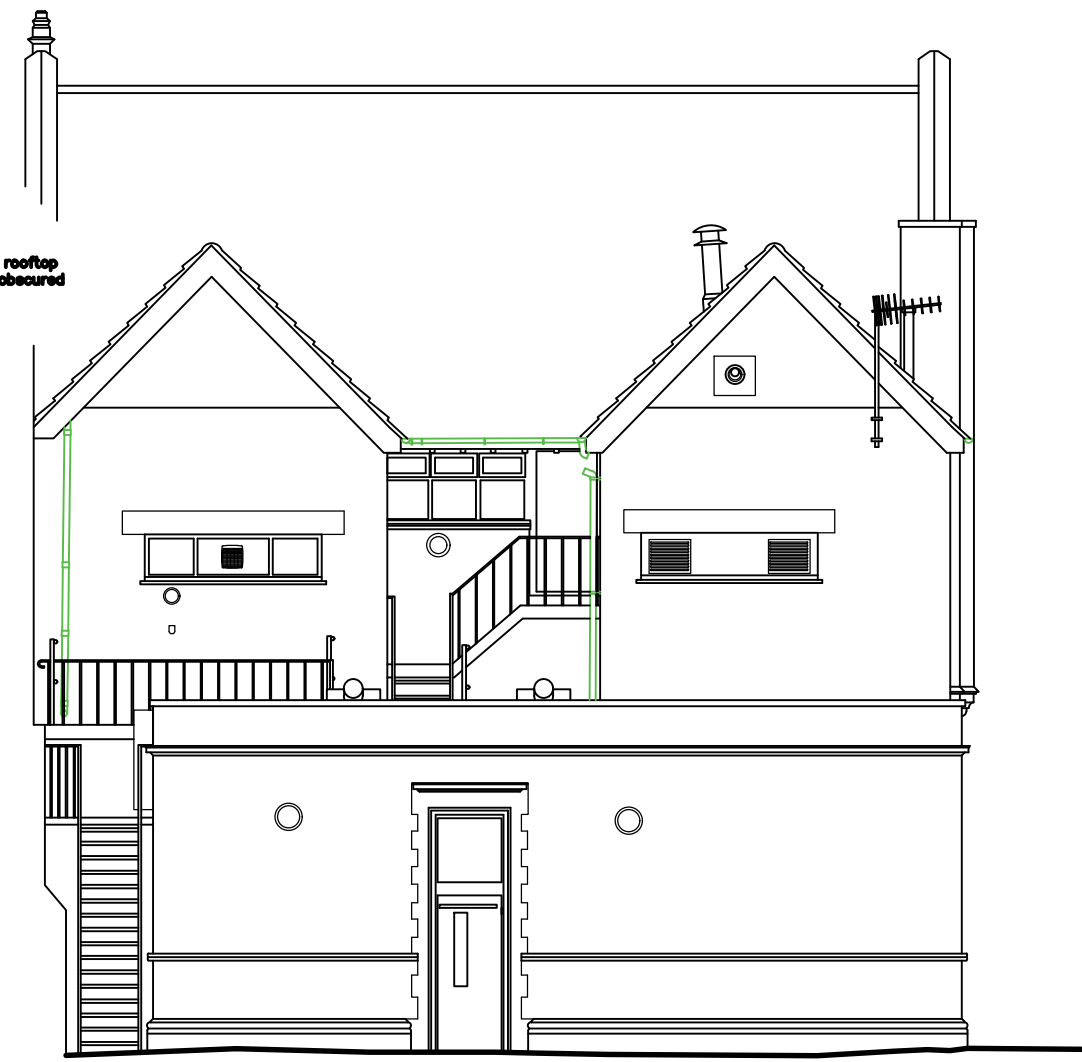

EXISTING REAR ELEVATION
Scale 1:100

DESCRIPTION
Generally amended

DATE
Jun 2025

REVISION
A

PROJECT

PROPOSED DEVELOPMENT
FORMER BANK, STATION ROAD
PORT TALBOT

DRAWING TITLE

EXISTING LAYOUTS

DETAILS

Scales As shown @ A1 Date JUN 25
Drawn RP Checked -
Job No. 2404 Drawing No. 20
Status Prelim Revision A



Life Property Group Ltd
65 Station Road, Port Talbot, SA13 1NW
T - 01792 546666
W - lifepropertygroup.com
E - info@lifepropertygroup.com