


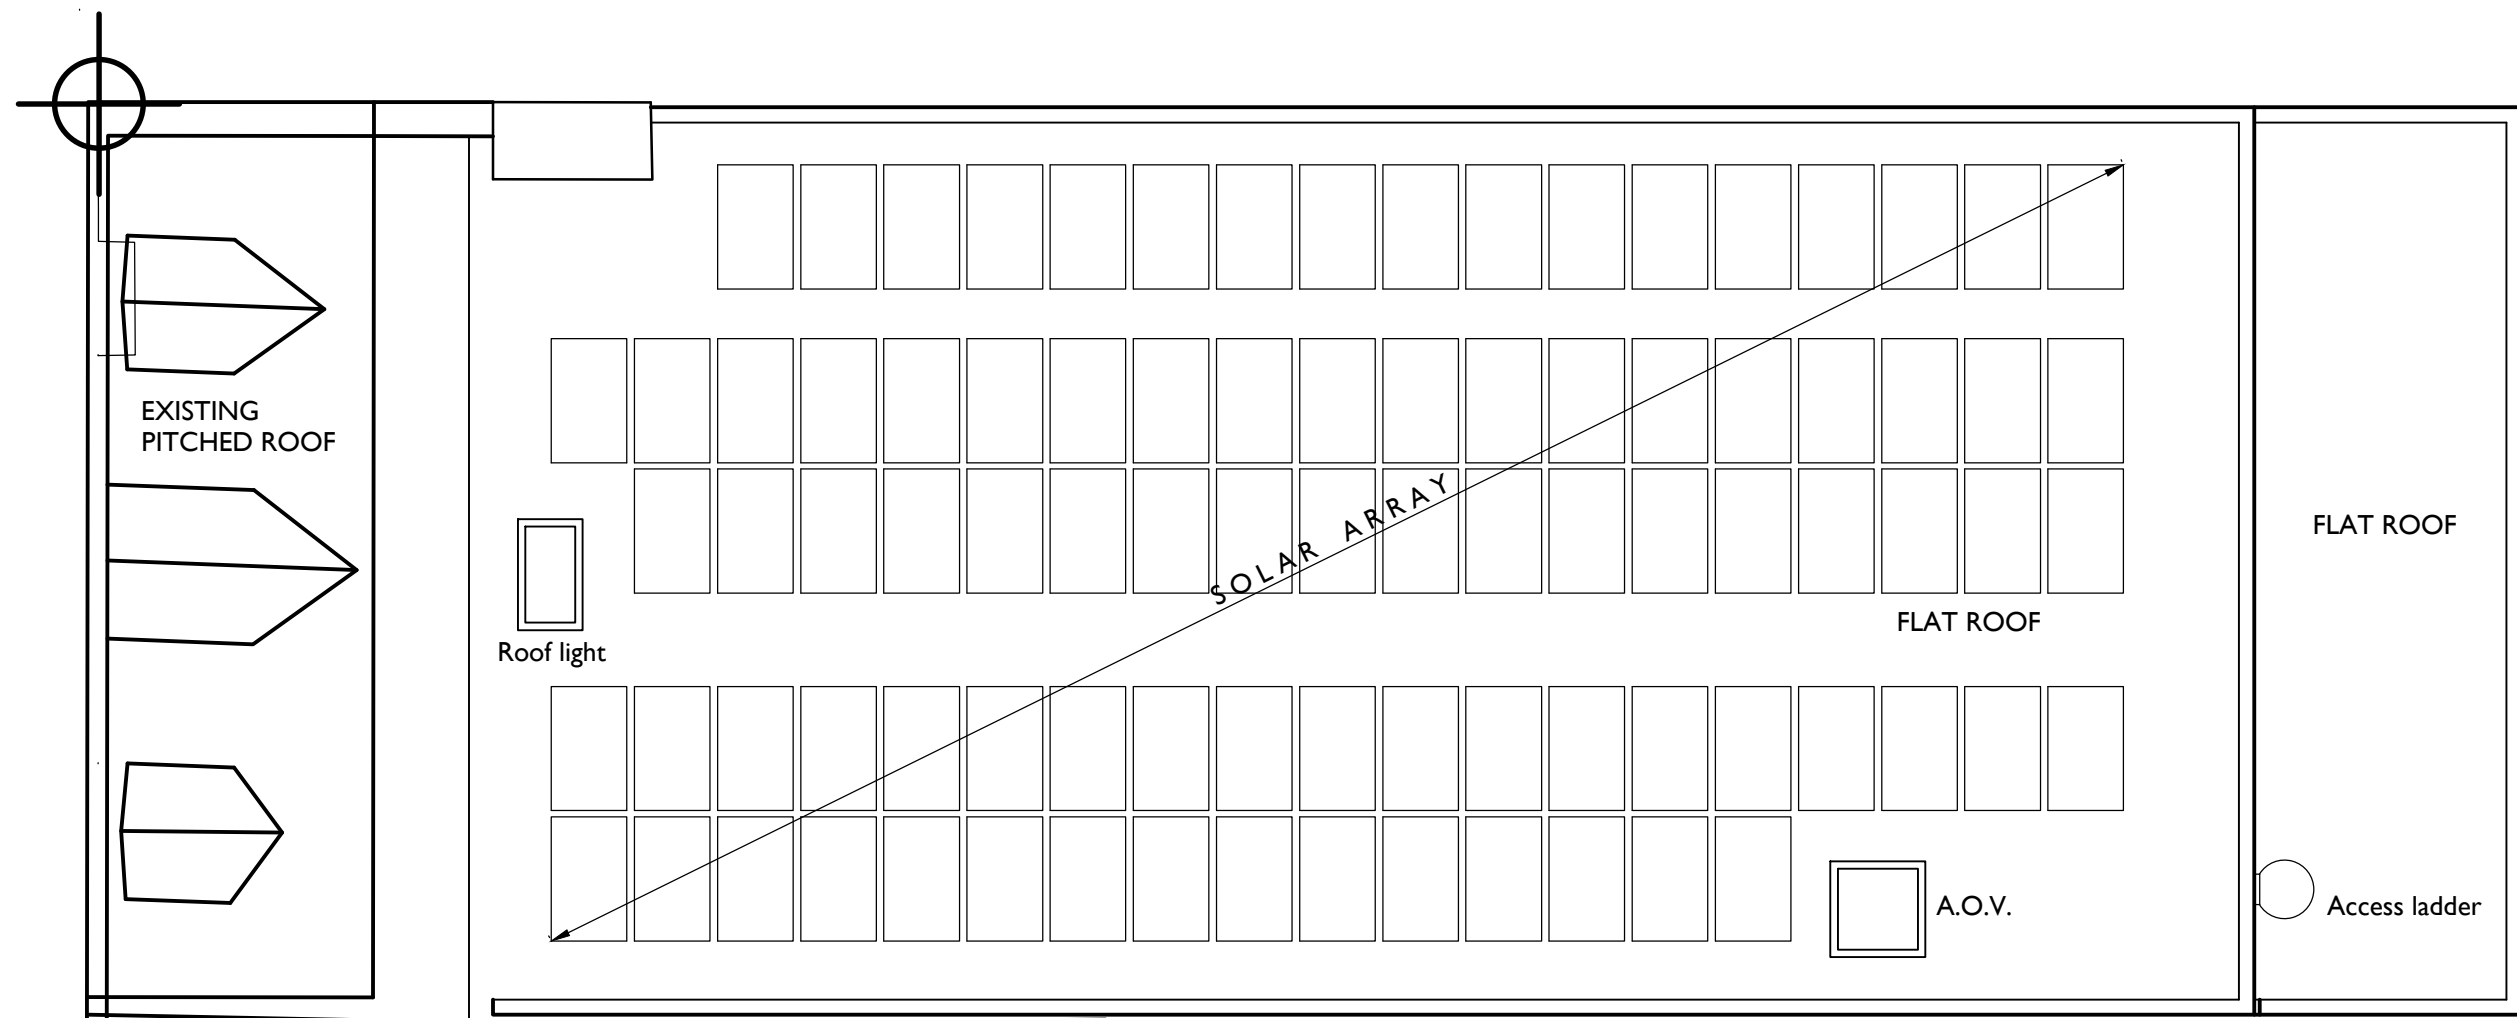

| <div><div><div>Life</div><div>PROPERTY GROUP</div></div><div><div>LIFE PROPERTY GROUP LTD</div><div>65 STATION ROAD</div><div>PORT TALBOT</div><div>SA13 1NW</div><div>T - 01792 546666</div><div>W - www.lifepropertygroup.com</div></div></div> | NOTES | REVISIONS | PROJECT NAME                                                          | DRAWING TITLE     | DETAILS     |        |
|---|-------|-----------|-----------------------------------------------------------------------|-------------------|-------------|--------|
|   |       |           | PROPOSED RE-DEVELOPMNT OF<br>FORMER BANK, STATION ROAD<br>PORT TALBOT | PRPOSED ROOF PLAN | Job No.     | 2404   |
|   |       |           |                                                                       |                   | Drawing No. | 15     |
|   |       |           |                                                                       |                   | Revision    | -      |
|   |       |           |                                                                       |                   | Scale       | 1:100  |
|   |       |           |                                                                       |                   | Date        | APR 25 |