



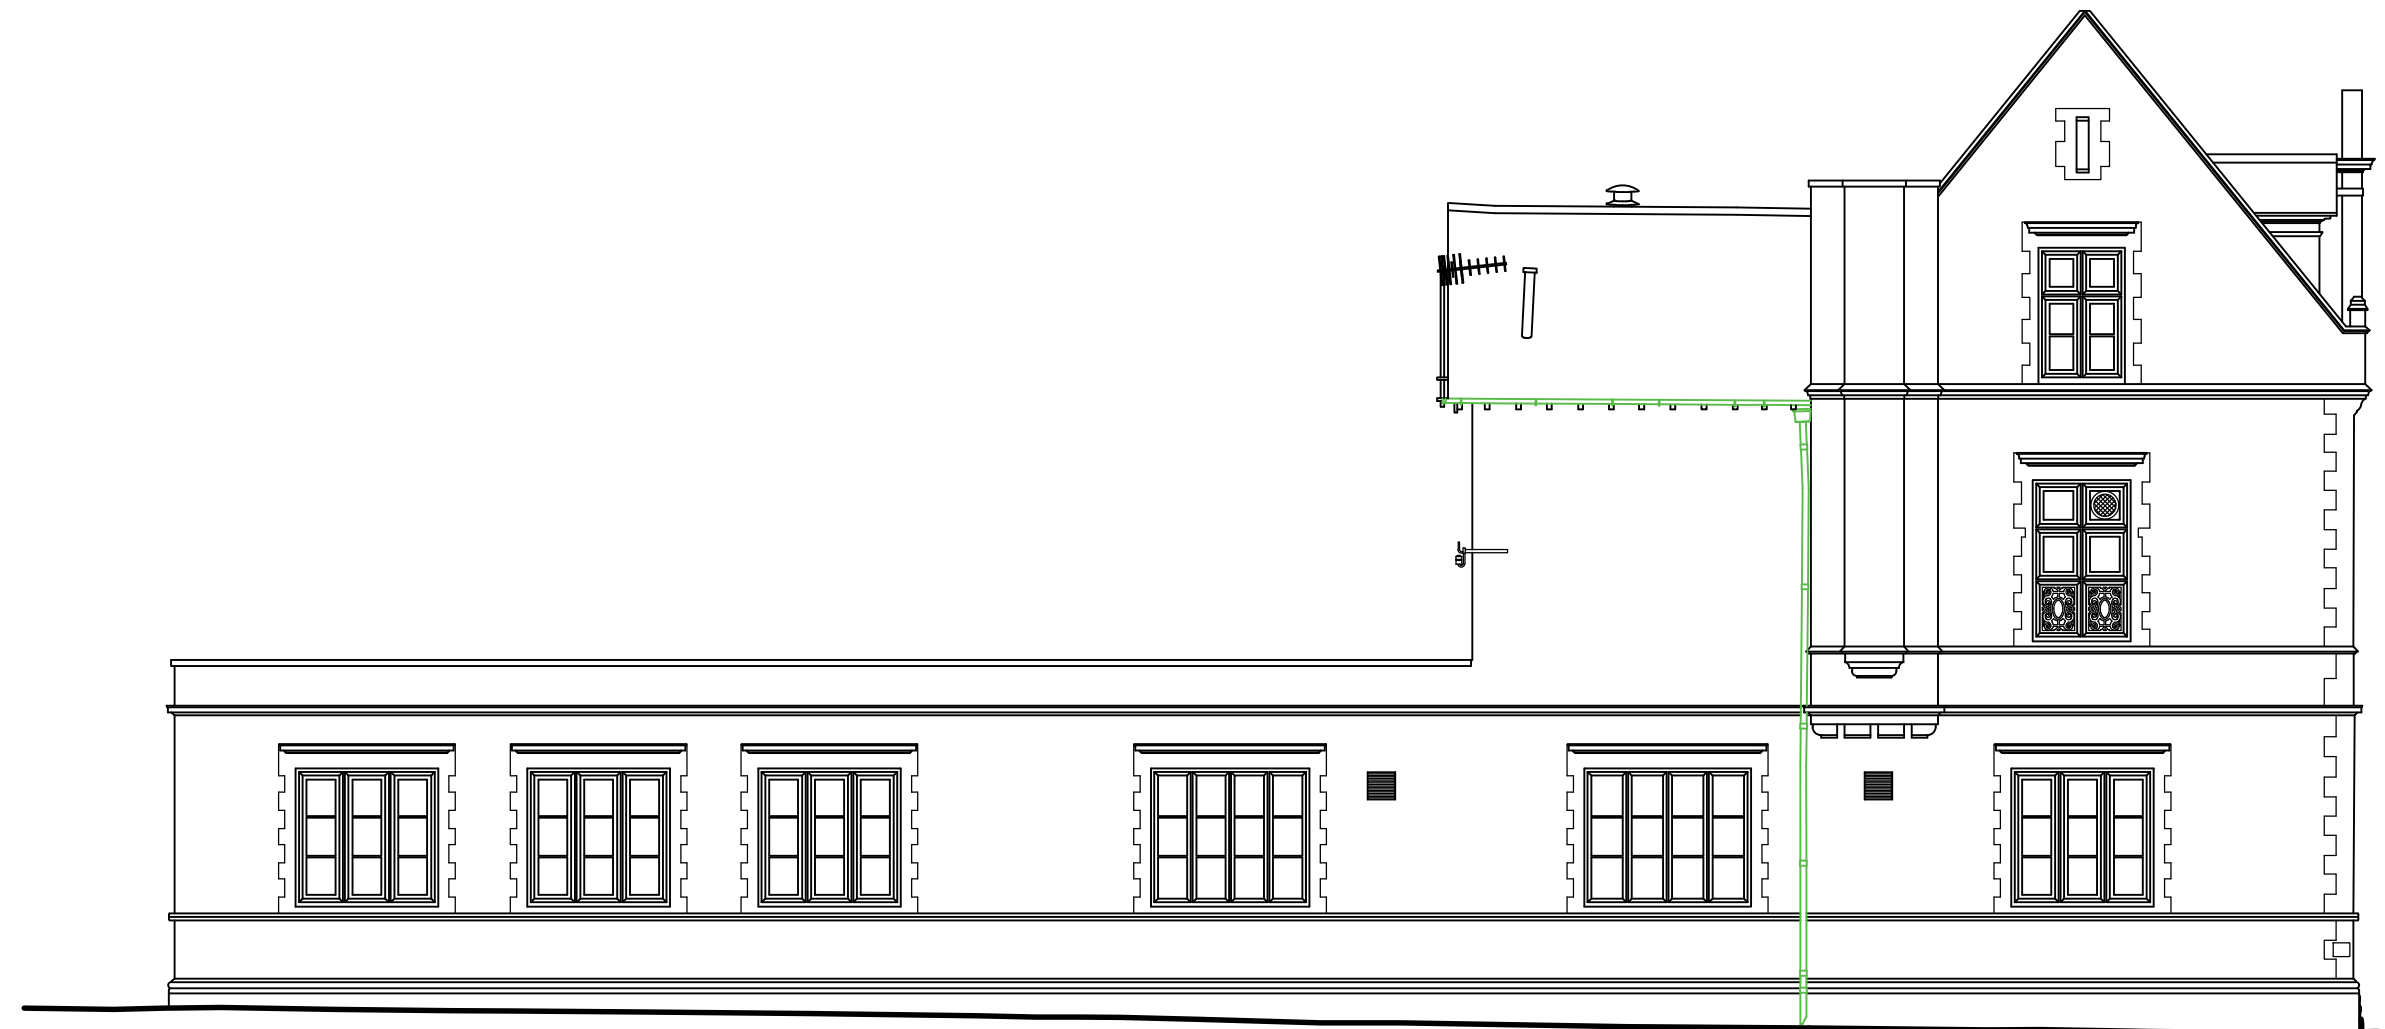

EXISTING FRONT ELEVATION  
Scale 1:100



EXISTING SIDE ELEVATION  
Scale 1:100

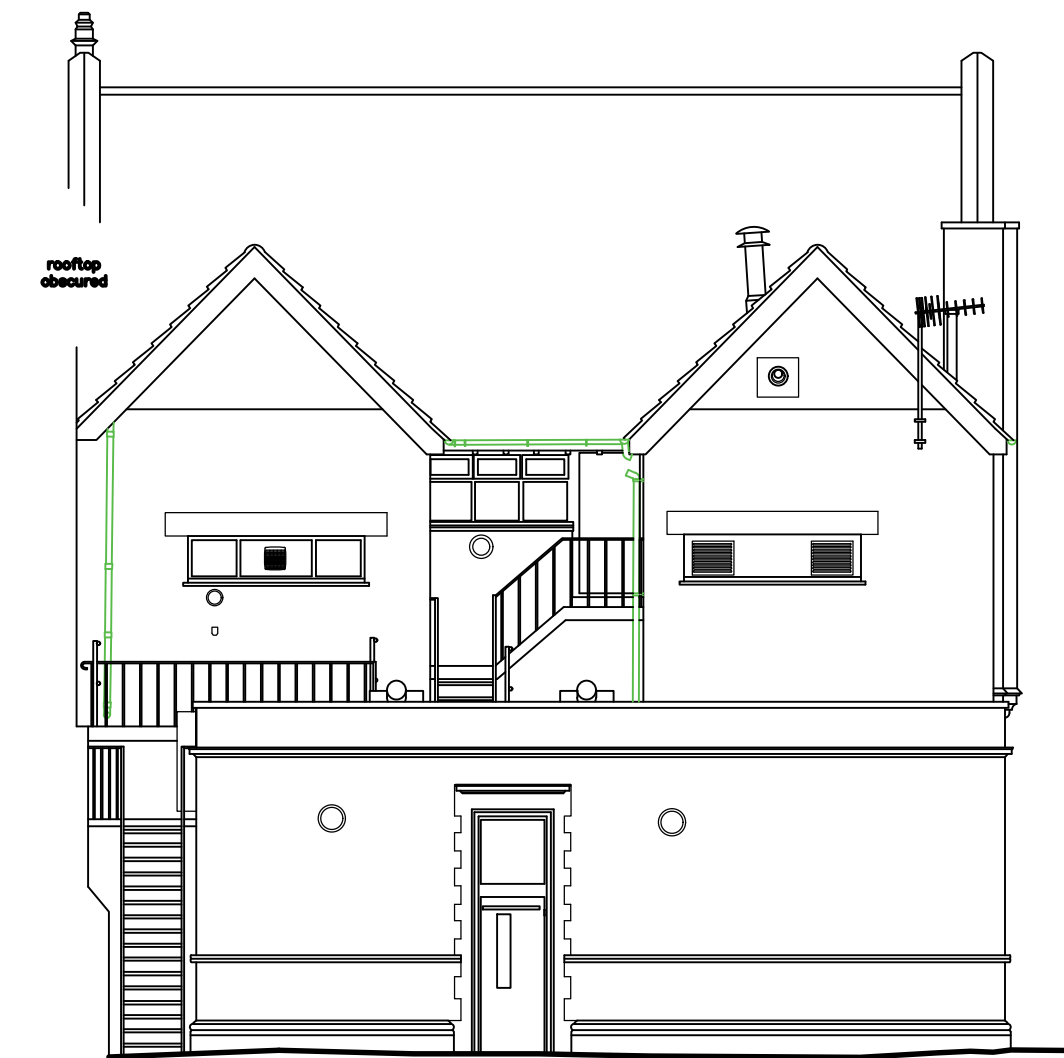


EXISTING REAR ELEVATION  
Scale 1:100



PROPOSED FRONT ELEVATION  
Scale 1:100



PROPOSED SIDE ELEVATION  
Scale 1:100

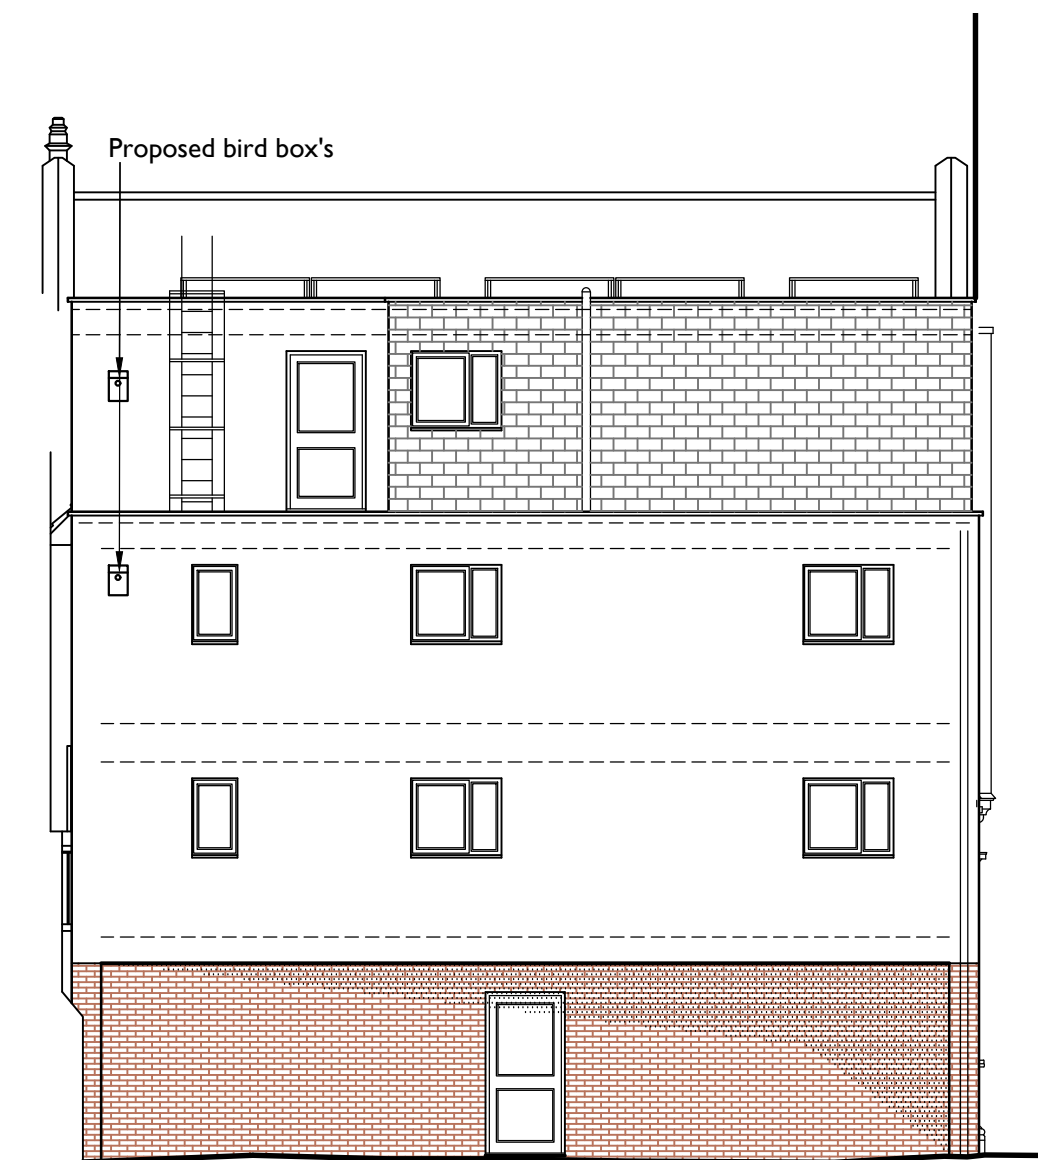

PROPOSED REAR ELEVATION  
Scale 1:100

## NOTES

- 1) All dimensions in millimeters Unless otherwise noted.
- 2) Drawings intended for purposes as described.
- 3) Any discrepancies to be brought to the attention of Life Property Group immediately.
- 4) Do not scale off this drawing for construction purposes

© This Drawing is copyright  
It must not be reproduced or disclosed to third parties without the permission of LPG.

| REVISION                                                         | DATE          | DESCRIPTION    |
|------------------------------------------------------------------|---------------|----------------|
|                                                                  |               |                |
|                                                                  |               |                |
|                                                                  |               |                |
| PROJECT                                                          |               |                |
| PROPOSED DEVELOPMENT<br>FORMER BANK, STATION ROAD<br>PORT TALBOT |               |                |
| DRAWING TITLE                                                    |               |                |
| EXISTING AND PROPOSED ELEVATIONS                                 |               |                |
| DETAILS                                                          |               |                |
| Scales                                                           | As shown @ A1 | Date APR 25    |
| Drawn                                                            | RP            | Checked -      |
| Job No.                                                          | 2404          | Drawing No. 16 |
| Status                                                           | Prelim        | Revision -     |

Life  
PROPERTY GROUP

Life Property Group Ltd  
65 Station Road, Port Talbot SA13 1NW  
T - 01792 546666  
W - lifepropertygroup.com  
E - info@lifepropertygroup.com