
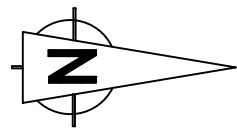


U:\RCA Job Files\213 Job\21343 - Site for Cabins, Kilgetty, Pembro - Transform LIA\ - RCA Civil Drawings\21343-05.dwg 28/10/2025 12:58:09 RCA Document Reference: RCA A1 Landscape Version 1

DO NOT SCALE

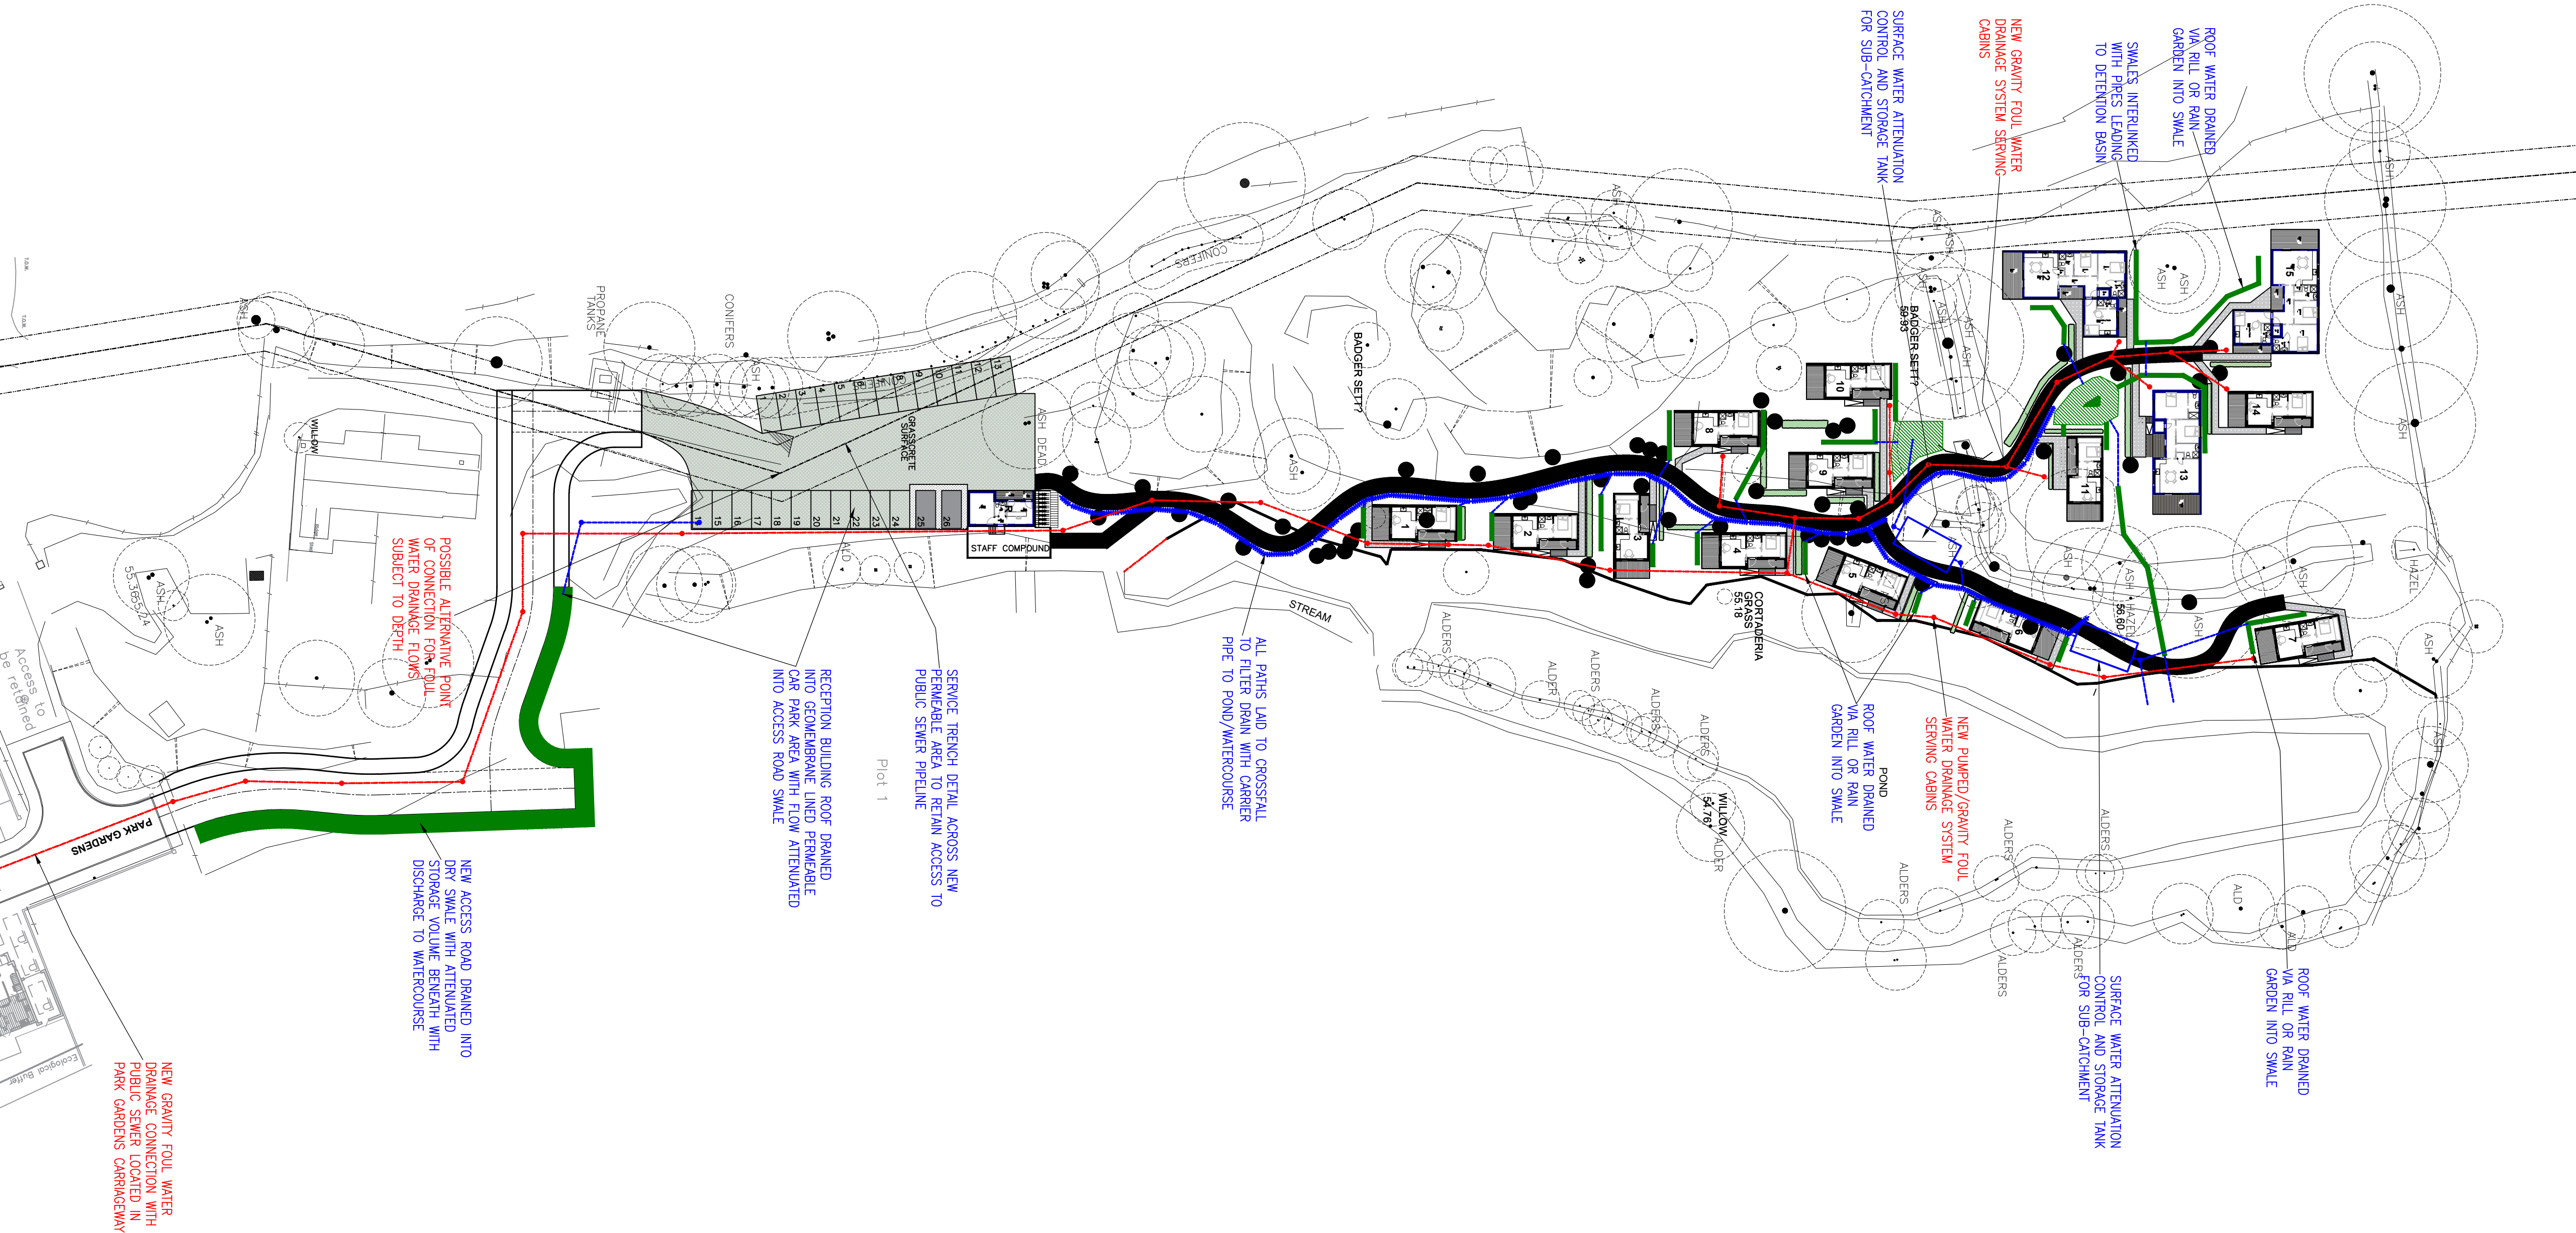

ORIGINAL DRAWING A1
© Roger Casey Associates Limited 2025

NOTES:

THE PROPERTY OF THIS DRAWING AND DESIGN IS VESTED IN ROGER CASEY ASSOCIATES AND MUST NOT BE COPIED OR REPRODUCED IN ANY WAY WITHOUT THE WRITTEN CONSENT OF ROGER CASEY ASSOCIATES.

THE CONTRACTOR IS TO CHECK ALL LEVELS AND DIMENSIONS BEFORE WORK COMMENCES, AND ANY DISCREPANCIES TO BE REPORTED IMMEDIATELY TO THE CONSULTANTS.

WORK TO FIGURED DIMENSIONS IN PREFERENCE TO SCALING.

THIS DRAWING IS TO BE READ IN CONJUNCTION WITH ALL OTHER ROGER CASEY ASSOCIATES DRAWINGS AND SPECIFICATIONS AND ALL OTHER CONSULTANTS DRAWINGS AND SPECIFICATIONS RELATING TO THIS PROJECT.
KEY

+++++

 - SW FILTER DRAIN WITH PERFORATED PIPE

 - SW SOLID PIPE CARRIER LINK

 - FW DRAINAGE CARRIER

○

 - FW DRAINAGE CHAMBER

●

 - SW DRAINAGE CHAMBER

□

 - POSSIBLE SW STORAGE TANK LOCATION

■

 - SW SWALE CONVEYANCE LINK

▨

 - SW RAIN GARDEN / DETENTION BASIN

P04	PAC ISSUE	PWJL	PWJL	28/10/25
P03	UPDATED ARCHITECTURAL LAYOUT ACCESS ROAD LAYOUT ADJUSTED	PWJL	PWJL	01/10/25
P02	7m WATER BODY BUFFER ADDED	PWJL	PWJL	28/09/25
P01	FIRST ISSUE	PWJL	RSC	15/11/25
REV	DESCRIPTION	DRAWN	CHECK	DATE

DRAWING STATUS:
S3 - PLANNING

Roger Casey Associates
Consulting Civil & Structural Engineers

Ty Mansel, 6 Mansel Street,
Carmarthen,
Carmarthenshire SA31 1PX

T: 01267 222 646

Units 10 & 11, Merlin's Court,
Winch Lane, Haverfordwest,
Pembrokeshire SA61 1SB

T: 01437 762 795

E: office@rca-eng.co.uk
W: www.rca-eng.co.uk

CLIENT:
Mr DARREN THOMPSTONE

ARCHITECTURAL CONSULTANT:
WILLIAMS ARCHITECTURE

PROJECT:
**CABINS AT PARK GARDENS
BEGELLY, KILGETTY,
PEMBROKESHIRE SA68 0AA**

DRAWING TITLE:
**ENGINEERING SITE PLAN
DRAINAGE STRATEGY**

DRAWN BY: PWJL	DESIGN BY: -	CHECKED BY: RSC	DATE: 28/10/2025
SCALES: 1:500	DRAWING No.: 21343/SK1	REVISION: P04	