

View No. 5
Sheet A103

FRONT ELEVATION
1 : 50

NATURAL SLATE ROOF COVERING


FASCIA BOARDS TO CONTRAST
CLADDING

VERTICALLY LAID COMPOSITE
CLADDING

EXTERNAL DOORS AND WINDOWS
TO BE COMPOSITE WITH ALUMINIUM
FINISH IN LIGHT GREY


LIGHTWEIGHT POLYVINYL ROOF OVER
ENTRANCE CANOPY SUPPORTED BY
TIMBER POSTS AS INDICATED.

ROUGH RENDER FINISH TO INSIDE OF ENTRANCE
DECK; EACH CABIN FINISHED IN AN INDIVIDUAL
EARTHY PASTEL COLOUR ASSOCIATED WITH CABIN
NAME FOR EASE OF IDENTITY FOR GUESTS.

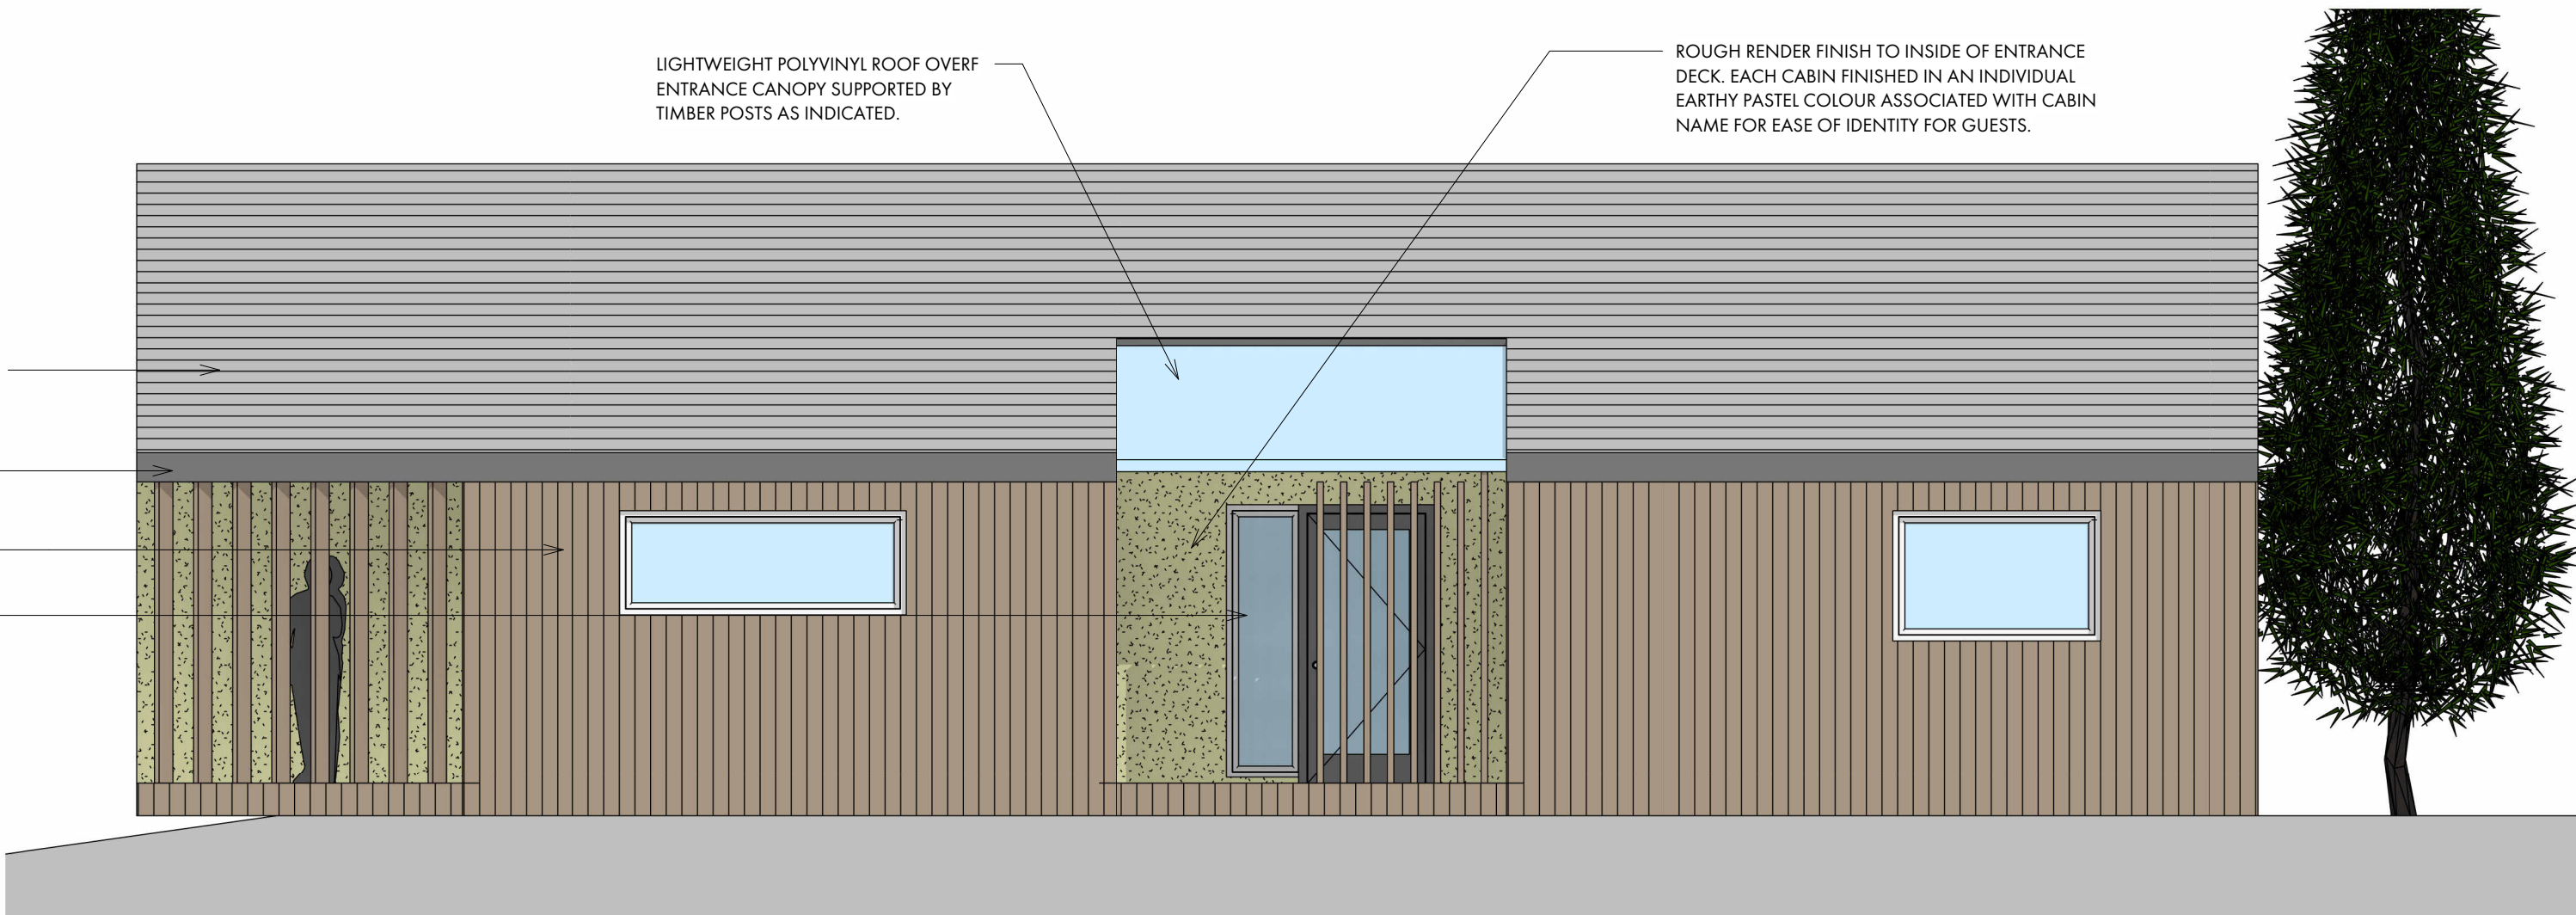


View No. 3
Sheet A103

SIDE ELEVATION A
1 : 50

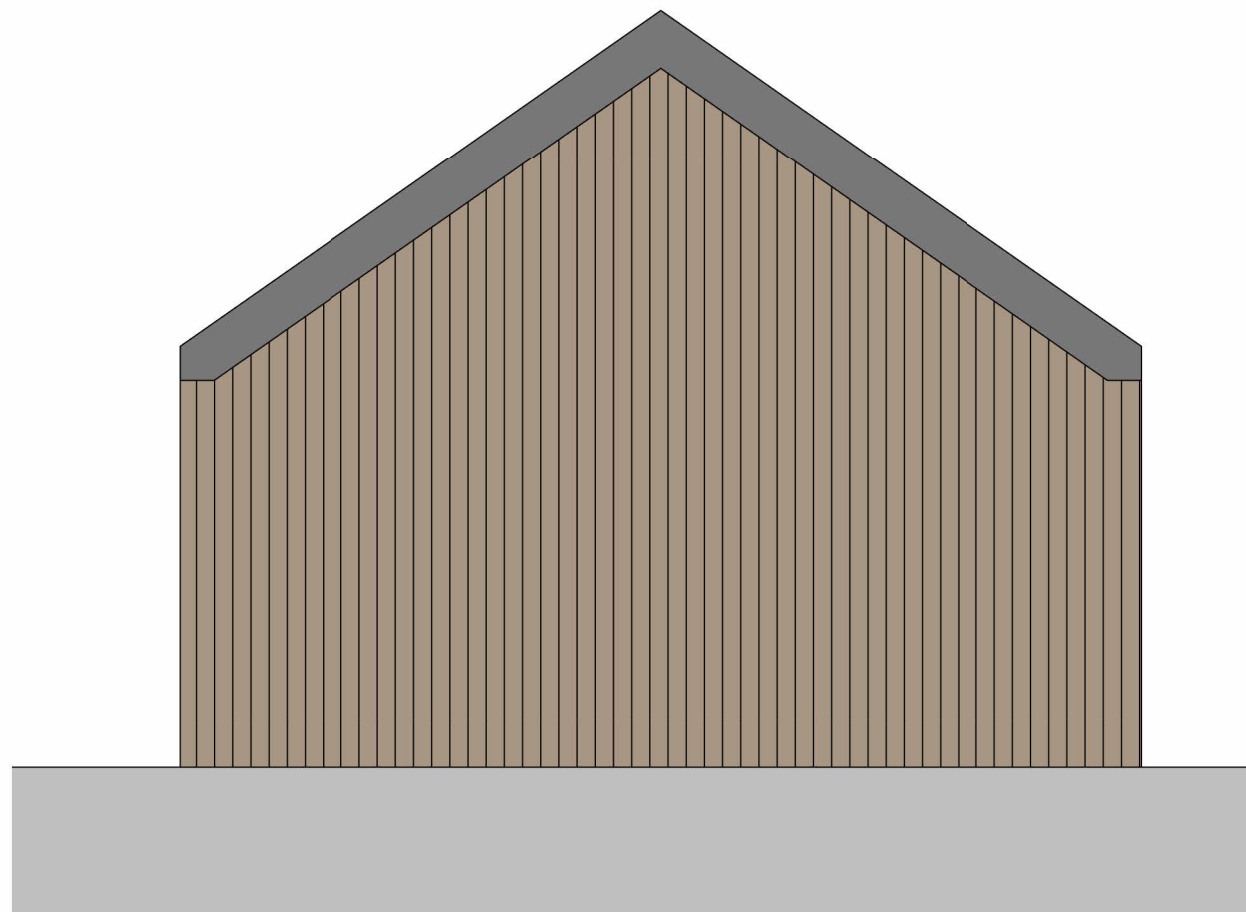


View No. 4
Sheet A103

REAR ELEVATION
1 : 50

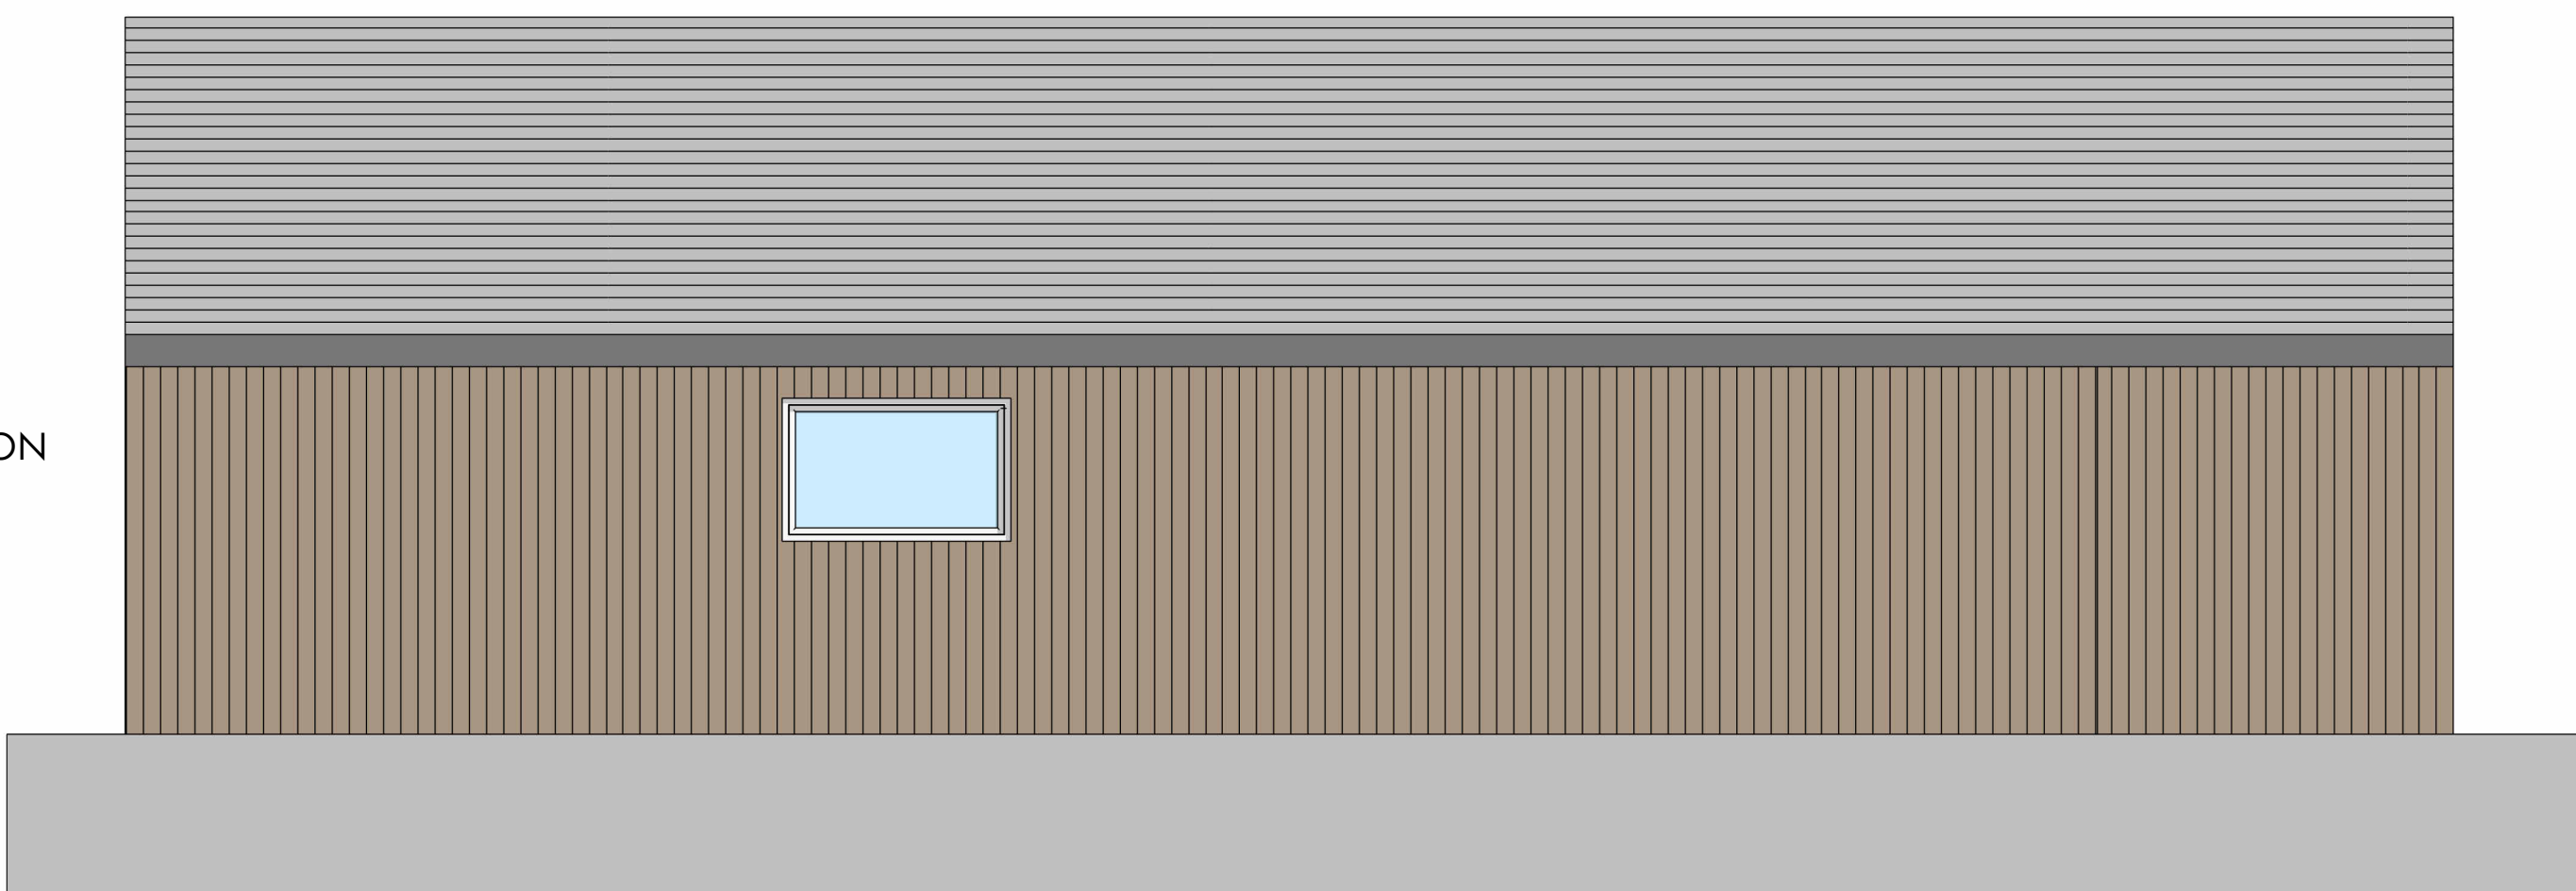

View No. 2
Sheet A103

3D Layout

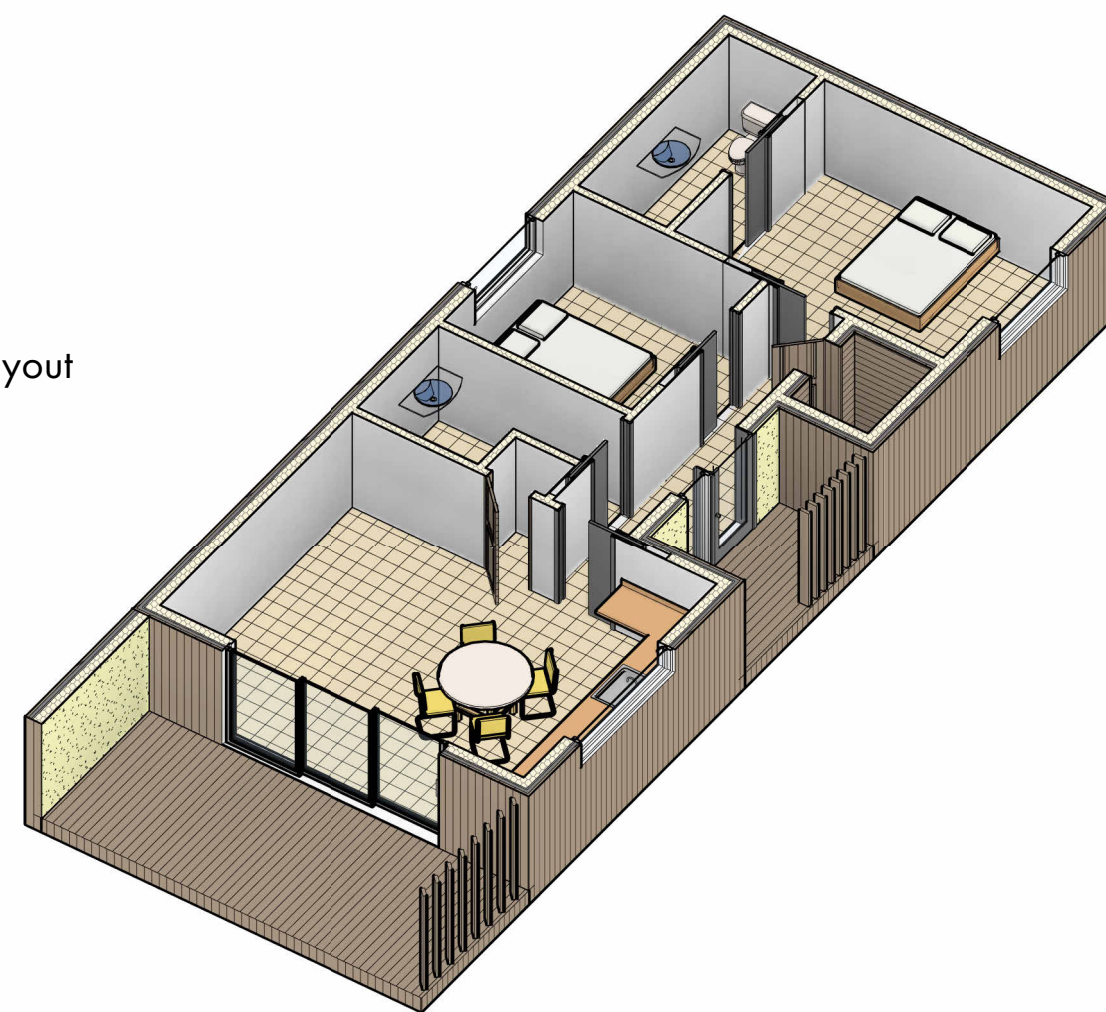


View No. 6
Sheet A103

SIDE ELEVATION B
1 : 50



REAR ELEVATION
A103
4

SIDE ELEVATION B
A103
6

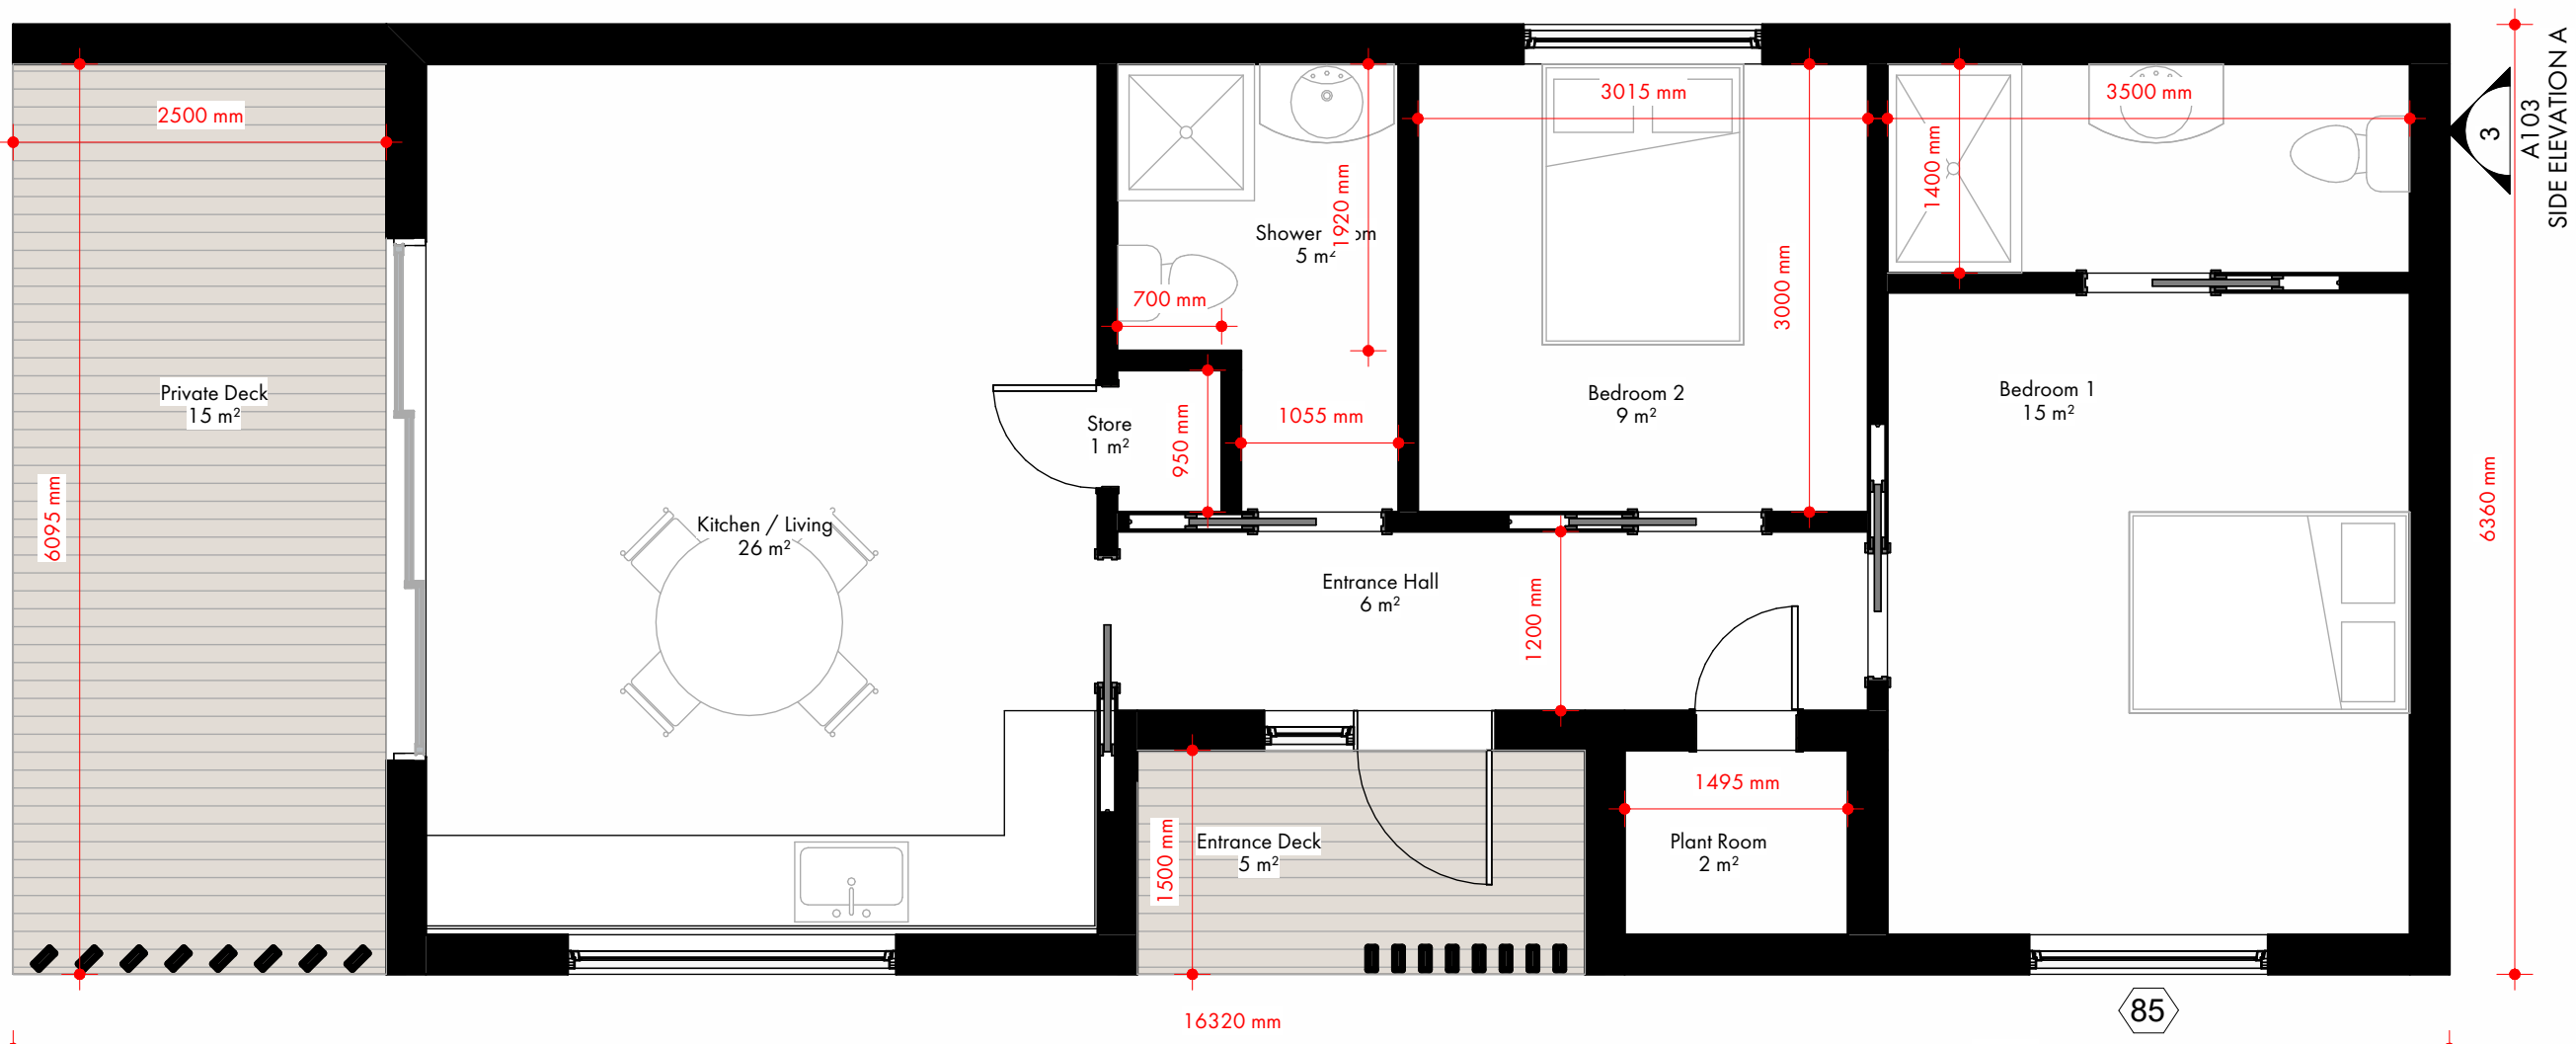

View No. 1
Sheet A103

LAYOUT PLAN
1 : 50

5
A103
FRONT ELEVATION



Williams

Architecture / Pensaerniaeth

www.williamsarch.co.uk

Client: Mr D. Thompstone

Project Address:
Begelly Gardens, Begelly,
Pembrokeshire.

Drawing Title:
Type B - 2Bed- Concept

Drawn By: L JW

Scale: 1 : 50

Paper Size: A1

Job Reference: PWA40

Drawing Number: A103

Project Stage: RIBA Stage 3

Issue Date: 09/12/2022 10:56:35

Revision: