


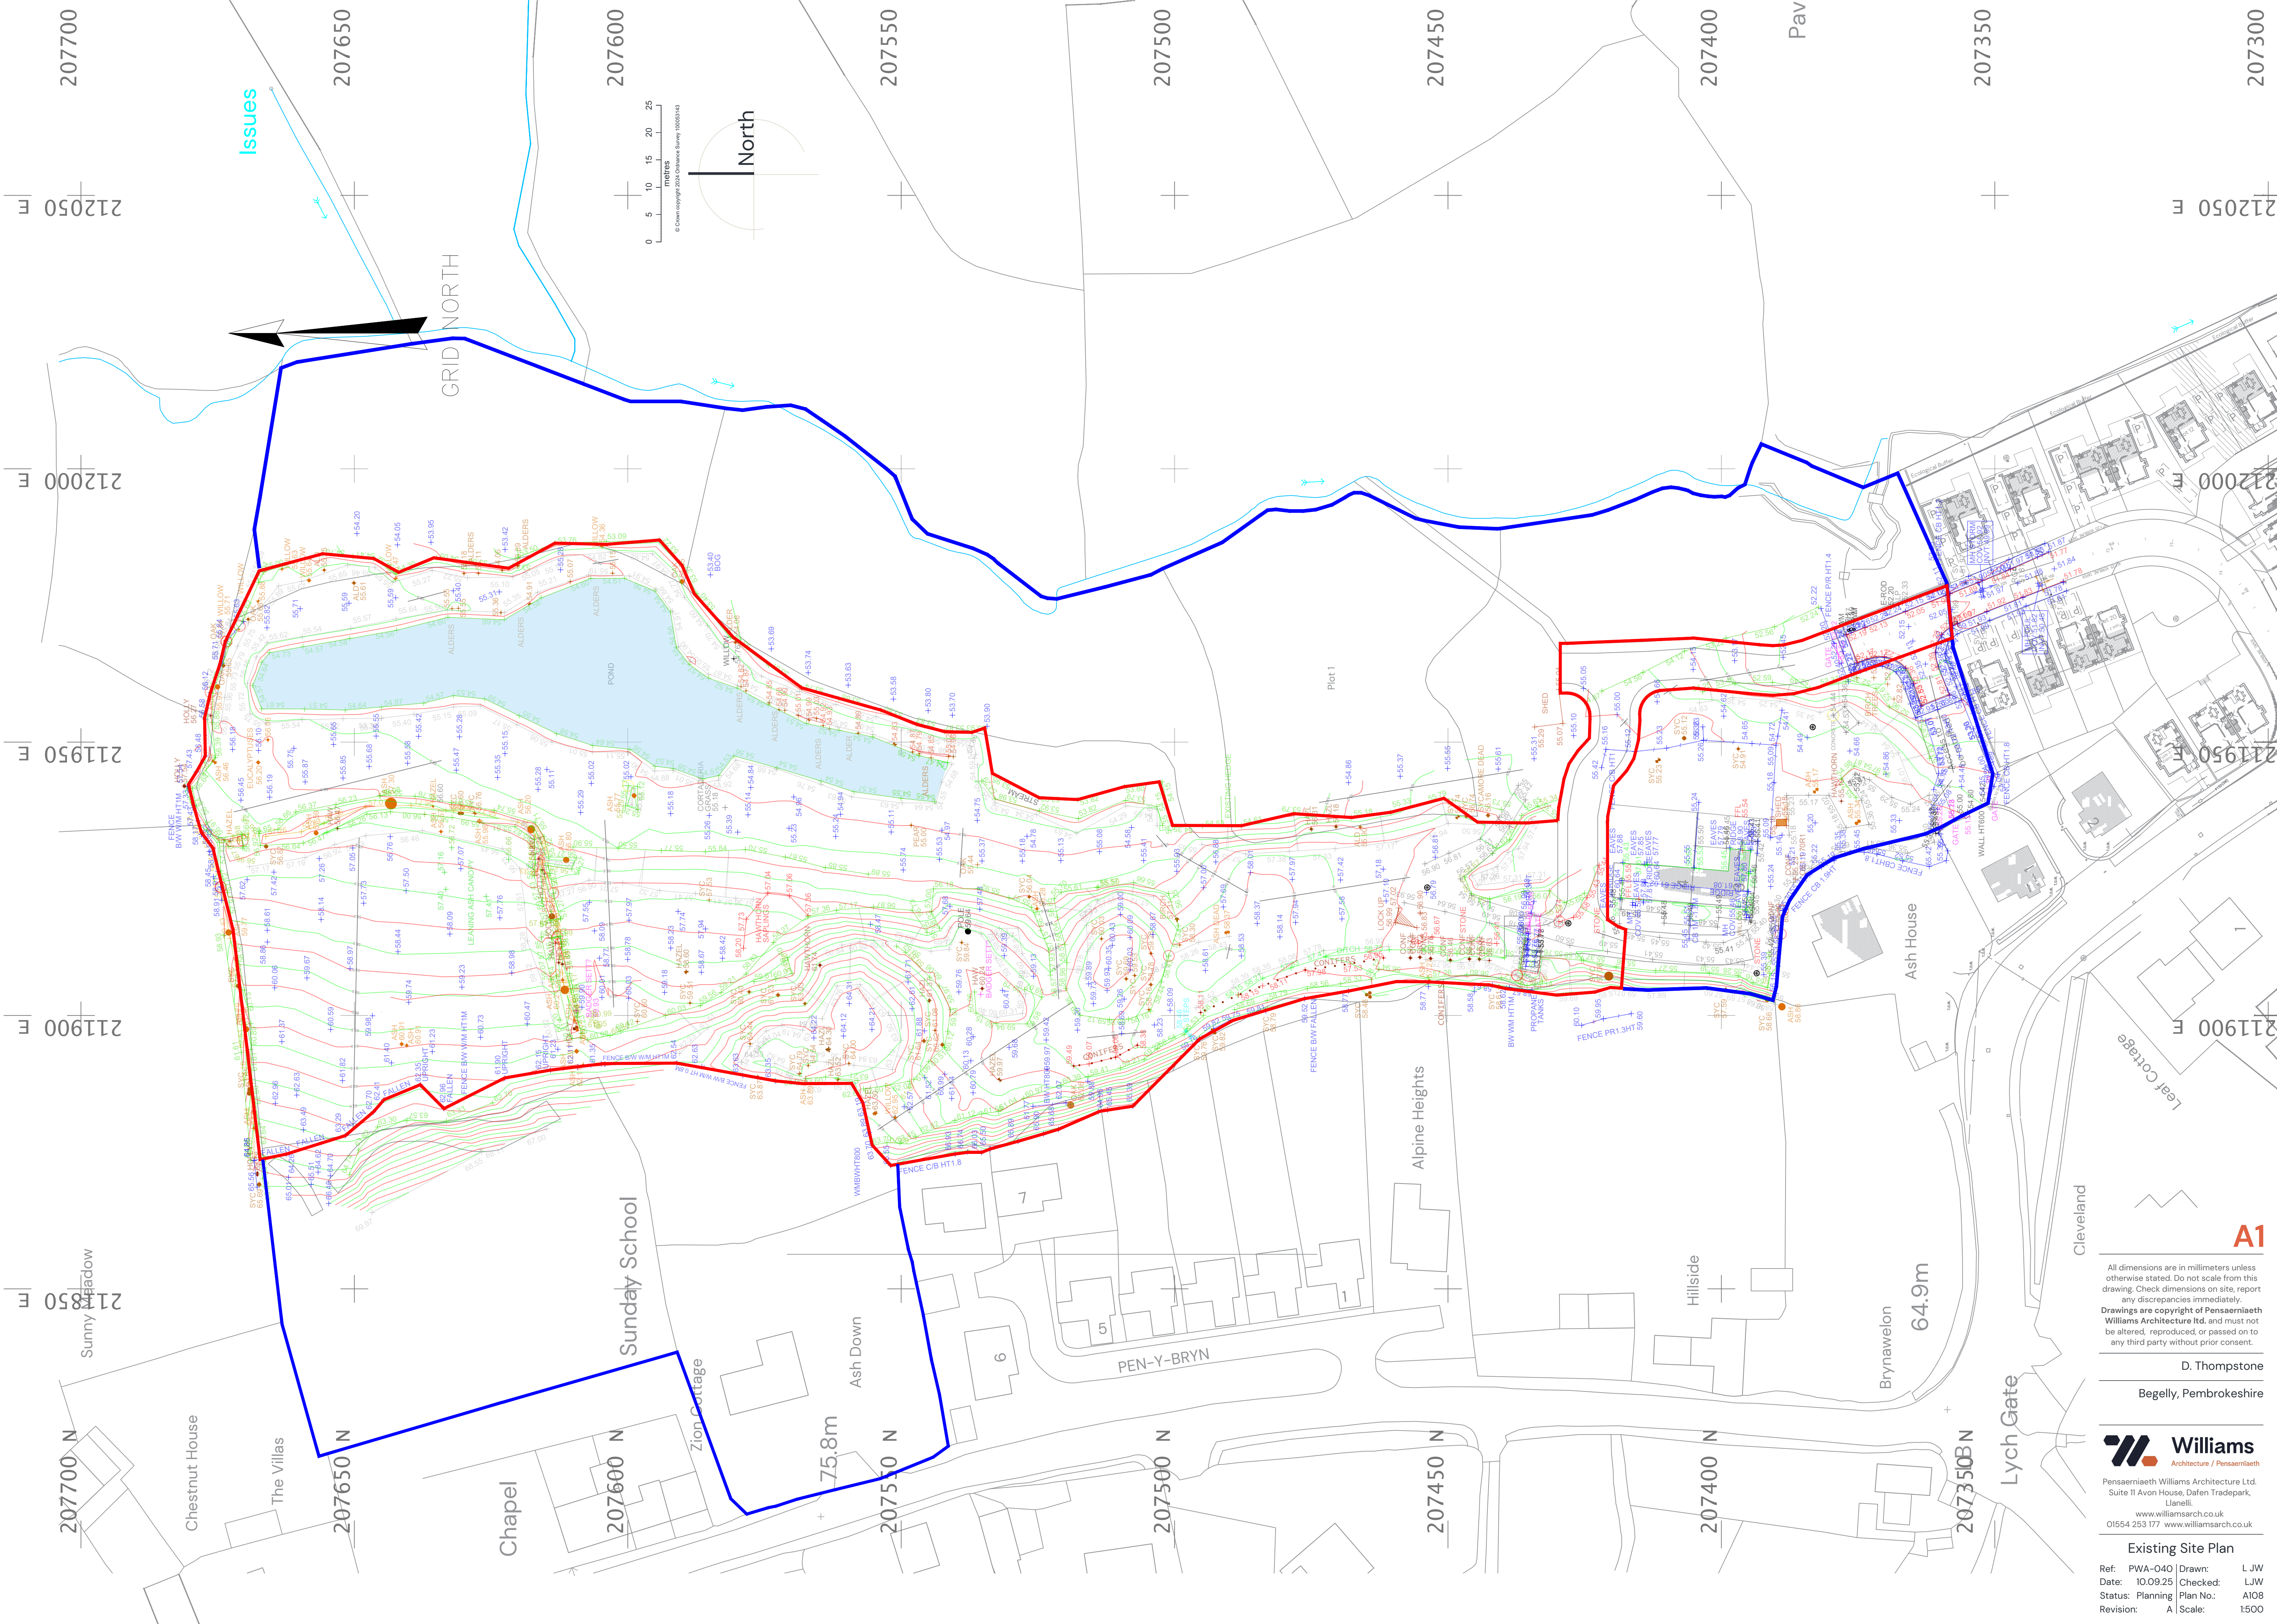

A1

All dimensions are in millimeters unless otherwise stated. Do not scale from this drawing. Check dimensions on site, report any discrepancies immediately.

Drawings are copyright of Pensaermaieth Williams Architecture Ltd. and must not be altered, reproduced, or passed on to any third party without prior consent.

D. Thompstone
Begelly, Pembrokeshire

**Williams**
Architecture / Pensaermaieth

Pensaermaieth Williams Architecture Ltd.
Suite 11 Avon House, Dafen Trade Park,
Llanelli
www.williamsarch.co.uk
01554 253 177 www.williamsarch.co.uk

Existing Site Plan			
Ref:	PWA-040	Drawn:	L JW
Date:	10.09.25	Checked:	LJW
Status:	Planning	Plan No.:	A108
Revision:	A	Scale:	1:500