




View No. 5  
SheeA201  
FRONT ELEVATION  
1 : 50

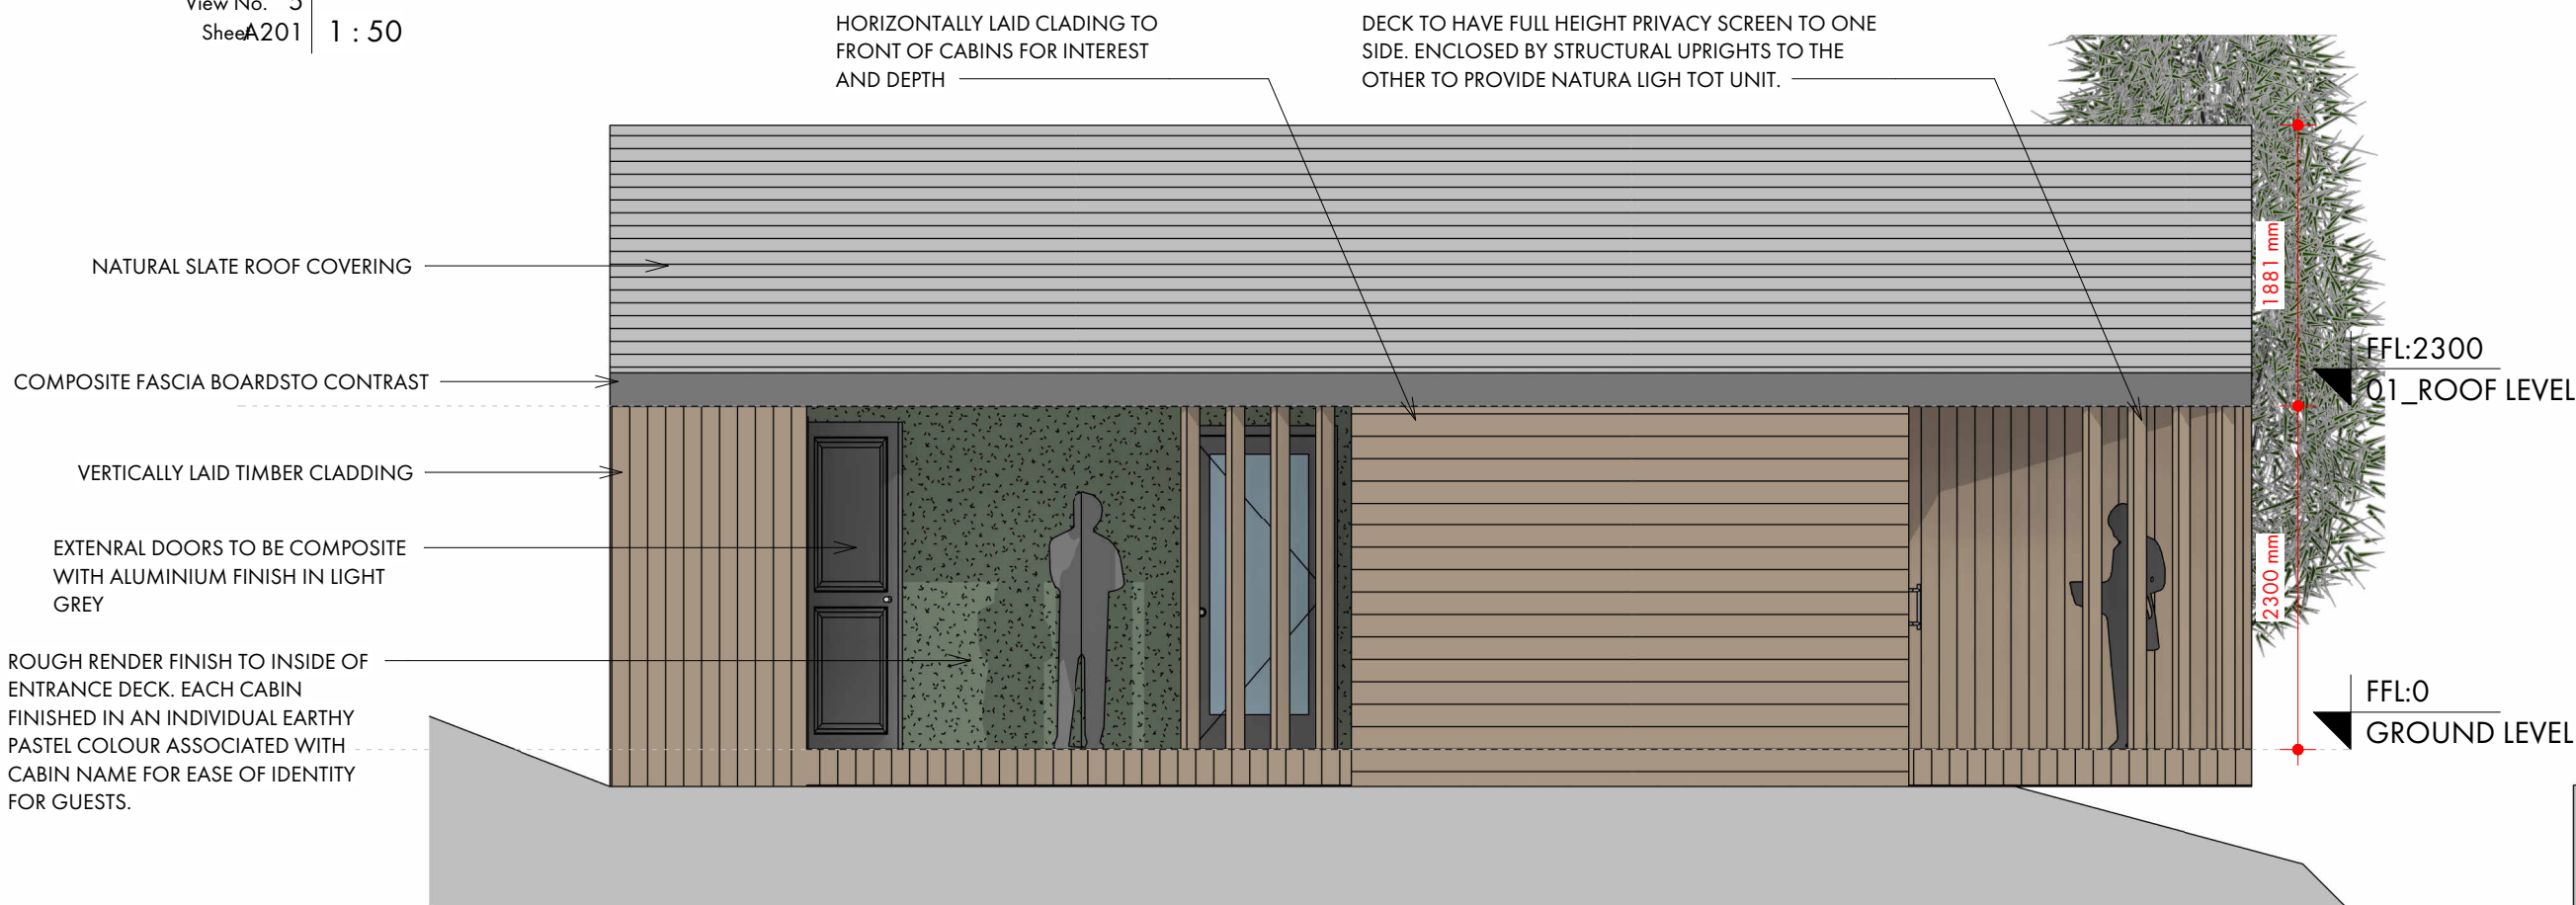


View No. 3  
SheeA201  
SIDE ELEVATION A  
1 : 50

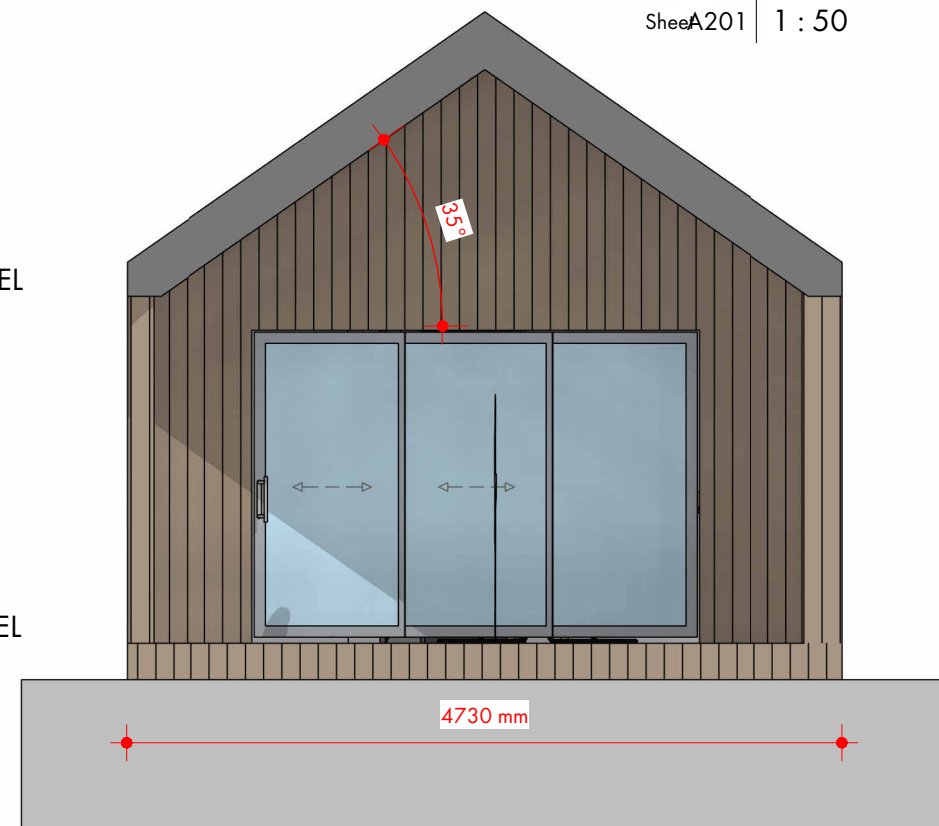



View No. 6  
SheeA201  
REAR ELEVATION  
1 : 50

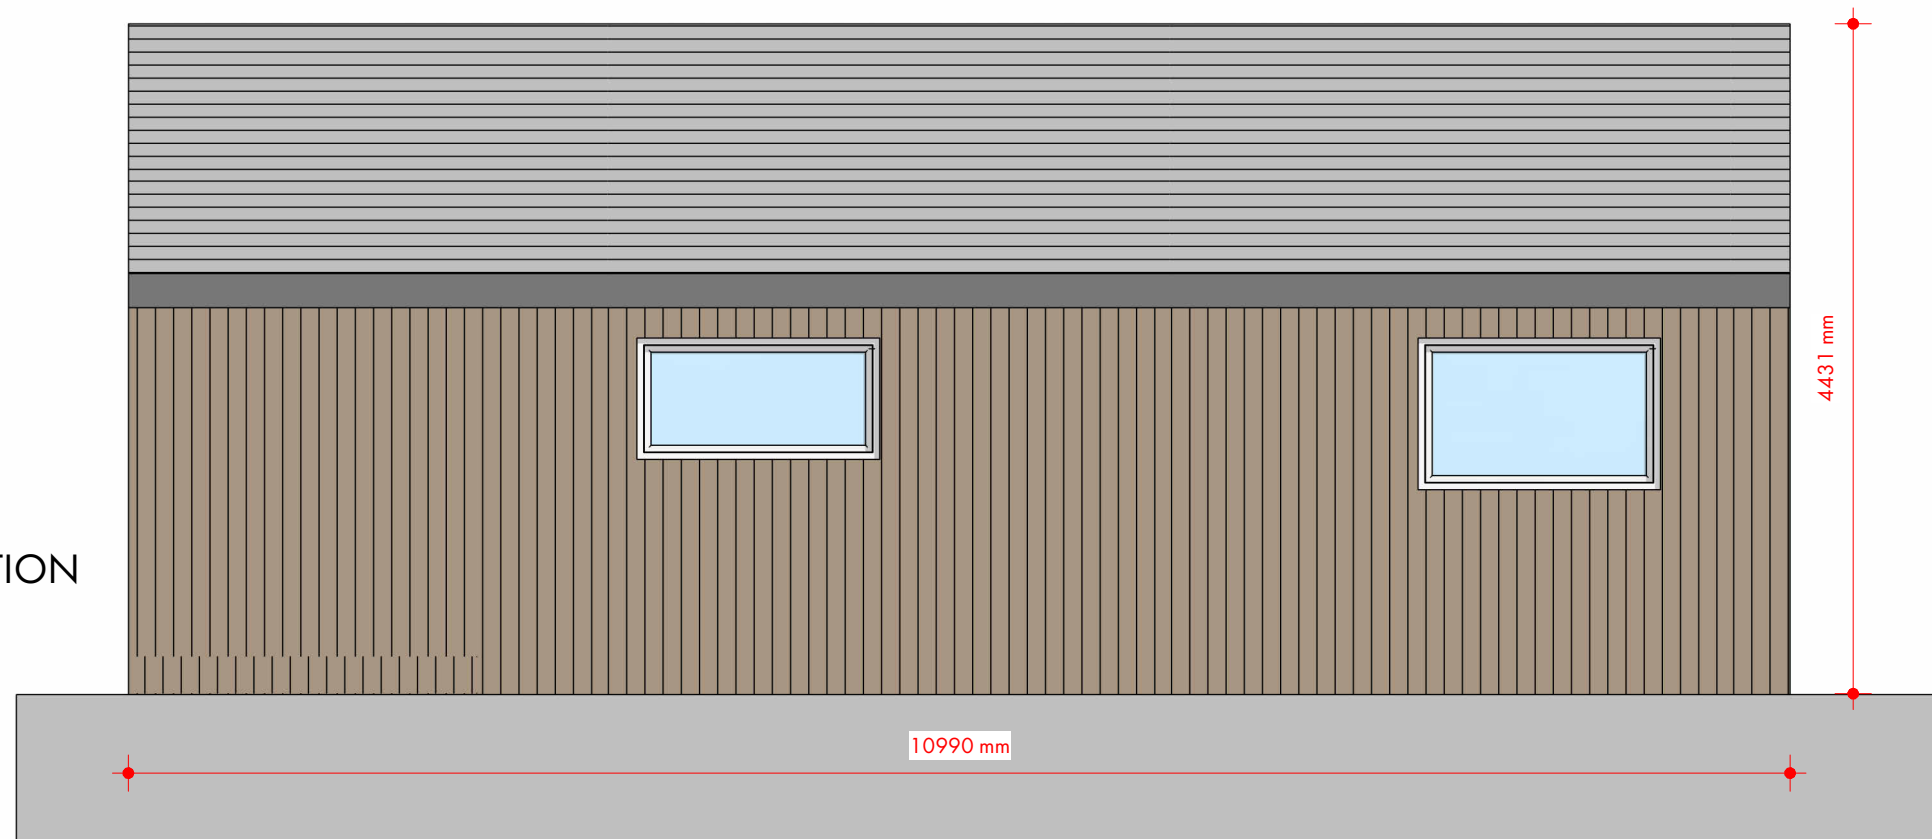

View No. 2  
SheeA201  
3D Layout

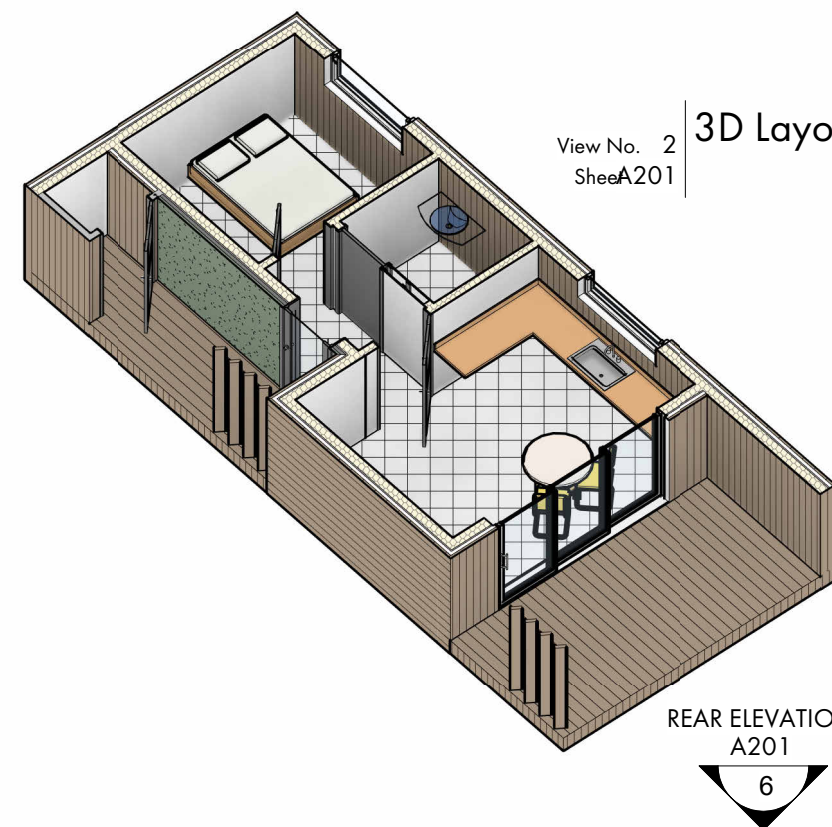

View No. 4  
SheeA201  
SIDE ELEVATION B  
1 : 50

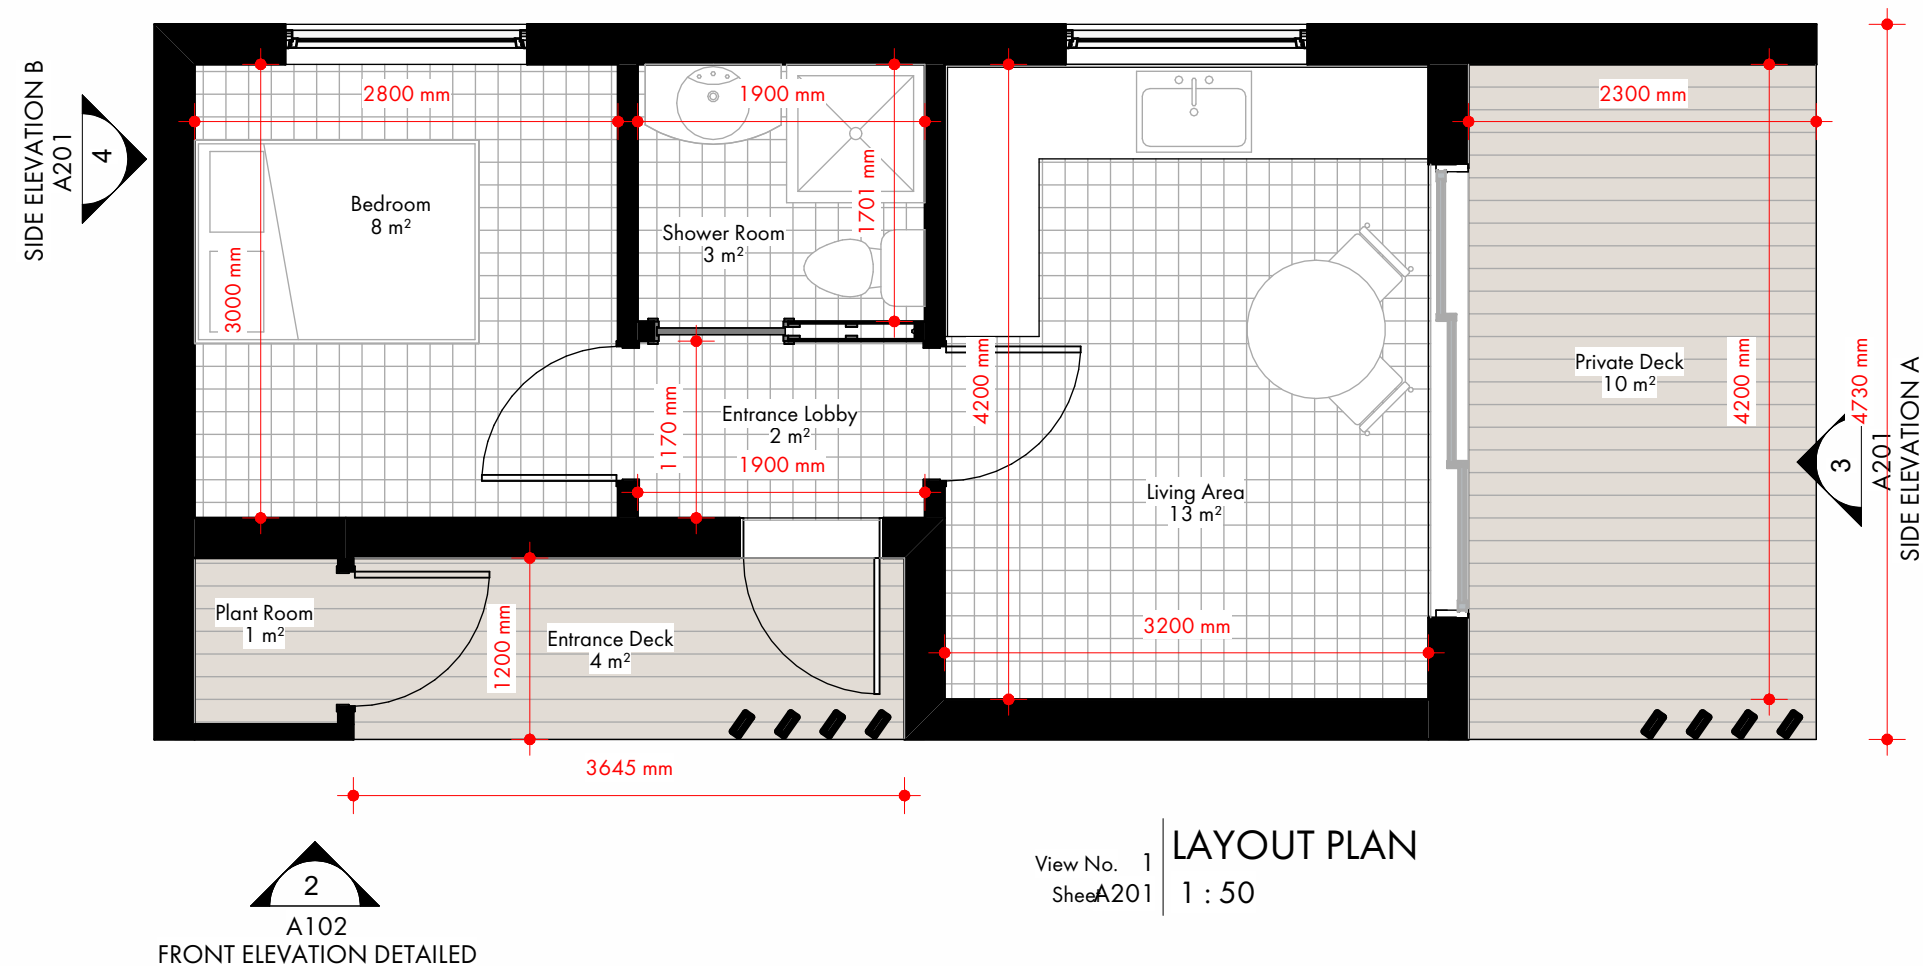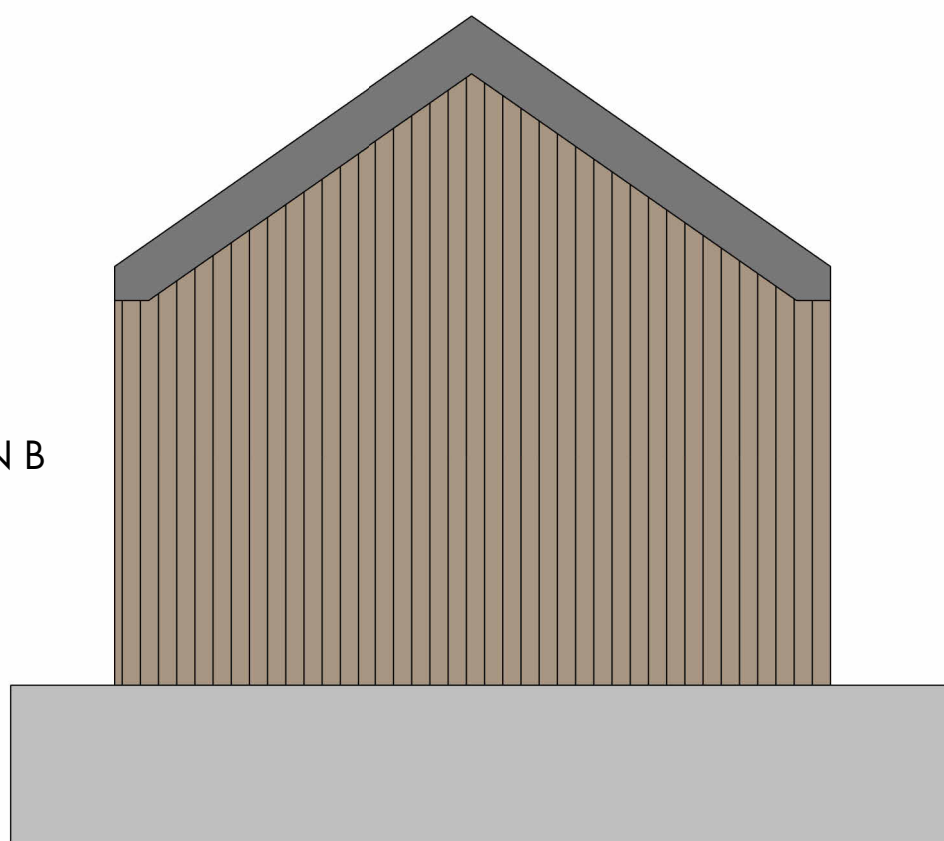

Williams

Architecture / Pensaernïaeth

www.williamsarch.co.uk

Client: Mr D. Thompstone

Project Address:  
Begelly Gardens, Begelly,  
Pembrokeshire.

Drawing Title:  
Type A -1Bed- Concept

Drawn By: L JW

Scale: 1 : 50

Paper Size: A2

Job Reference: PWA40

Drawing Number: A201

Project Stage: RIBA Stage 3

Issue Date: 09/12/2022 11:01:15

Revision: