




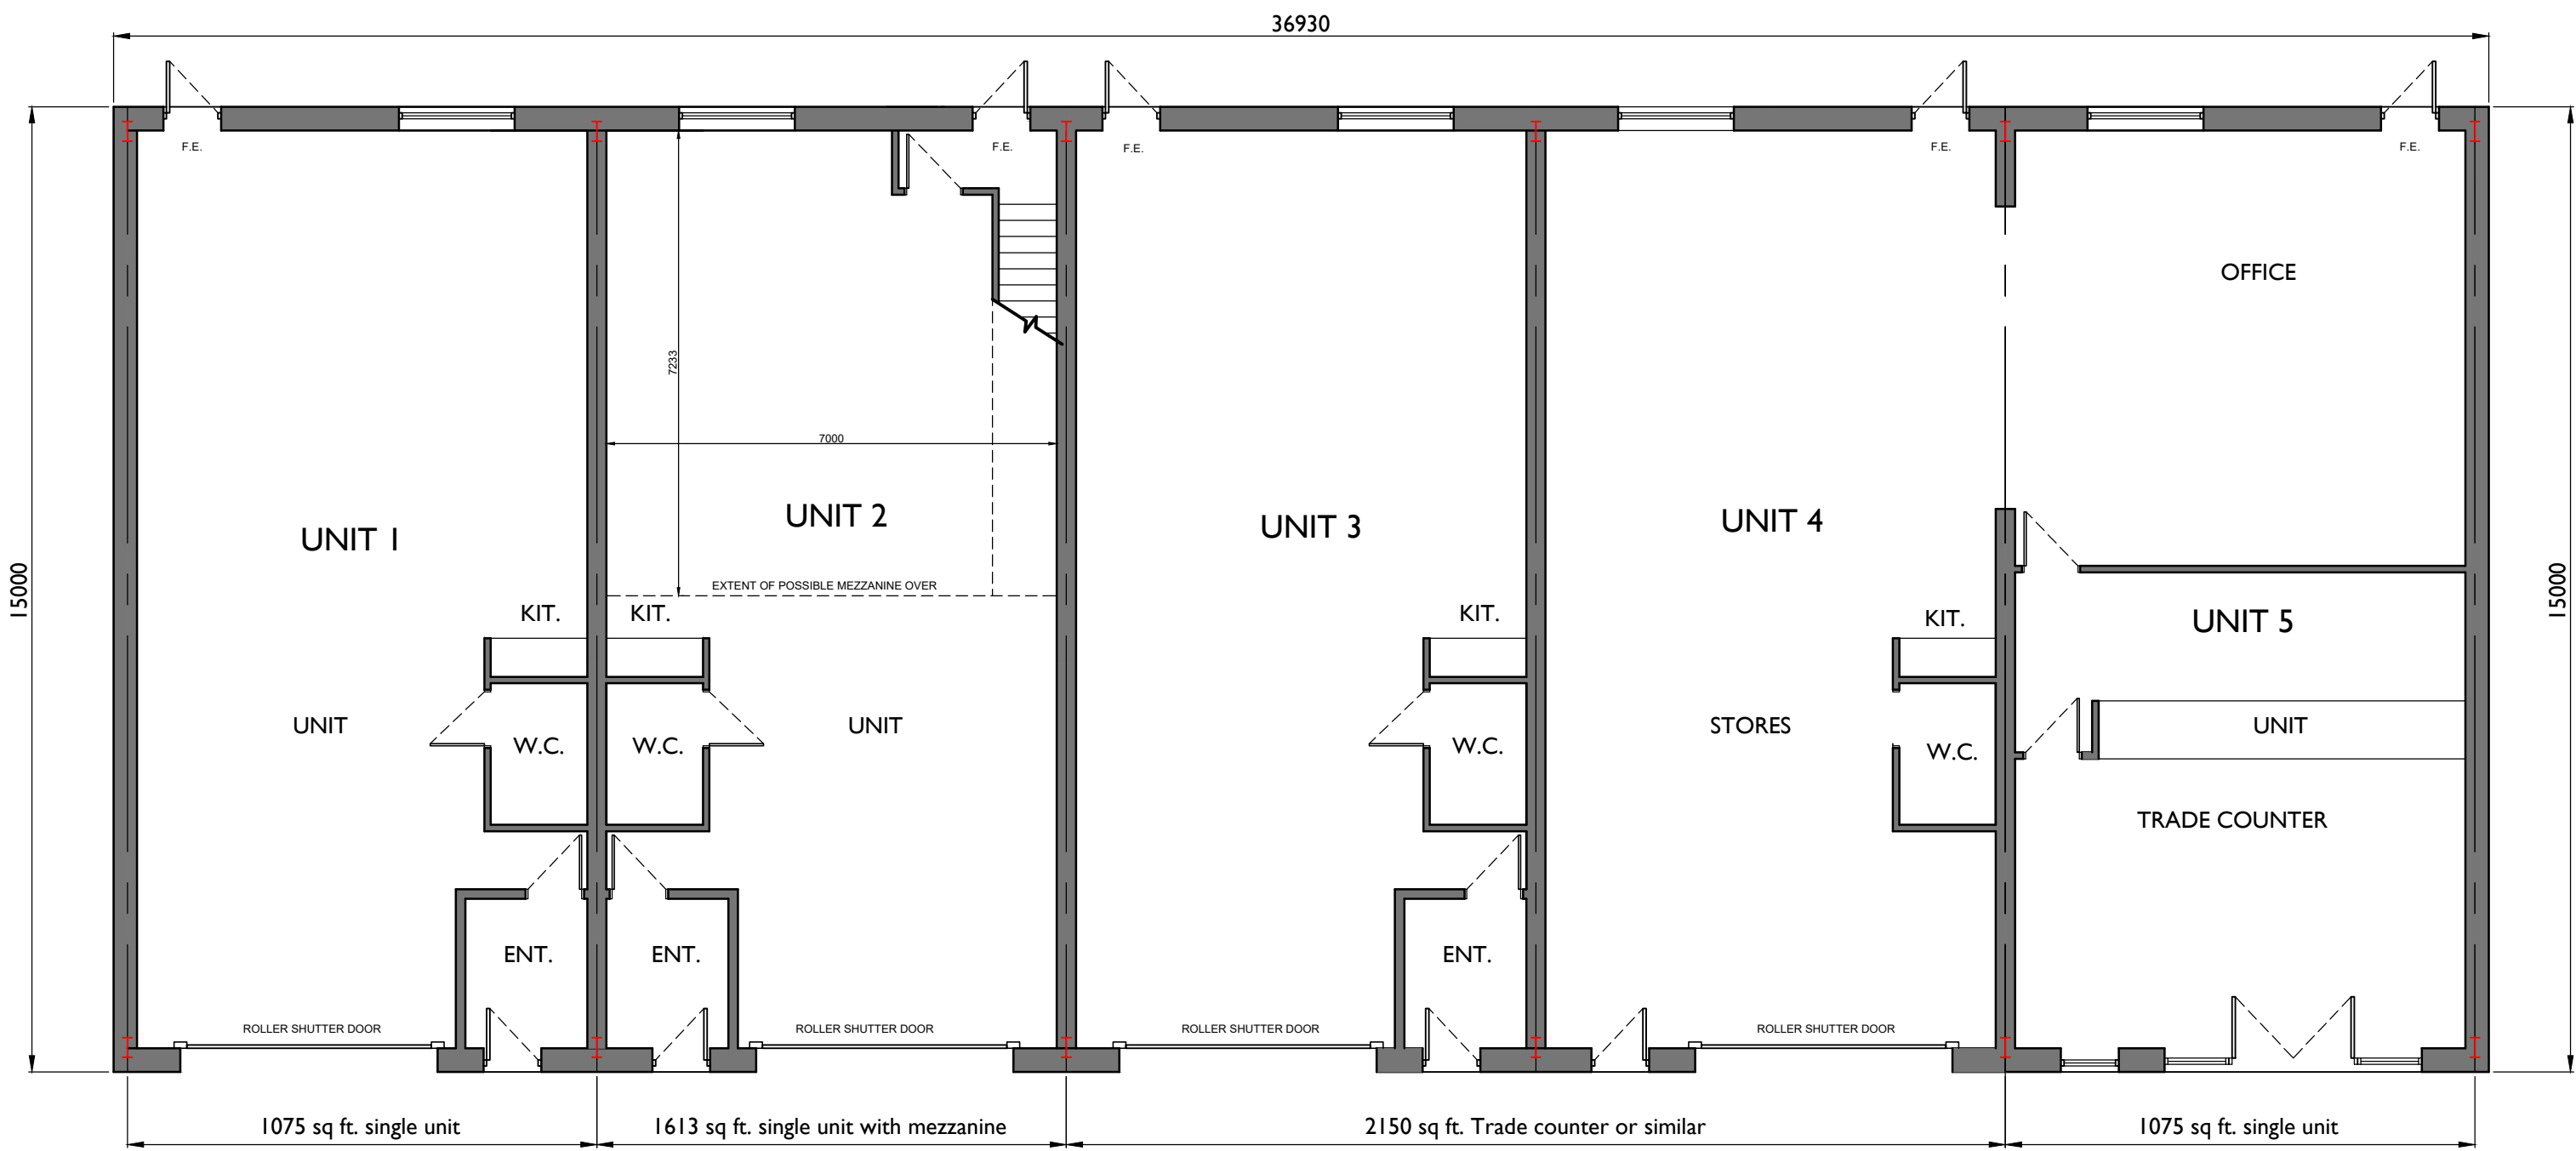


PROPOSED GROUND FLOOR LAYOUT
Scale 1:100

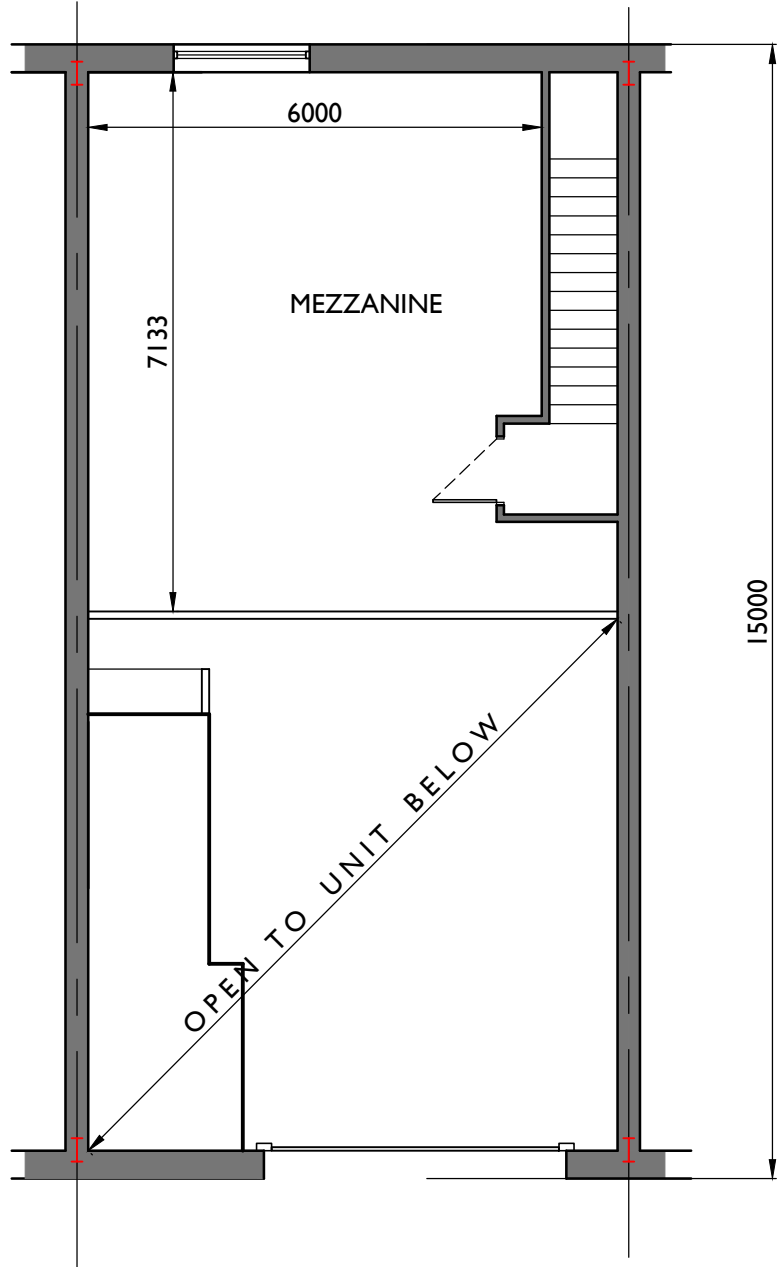

PROPOSED MEZZANINE LAYOUT
Scale 1:100

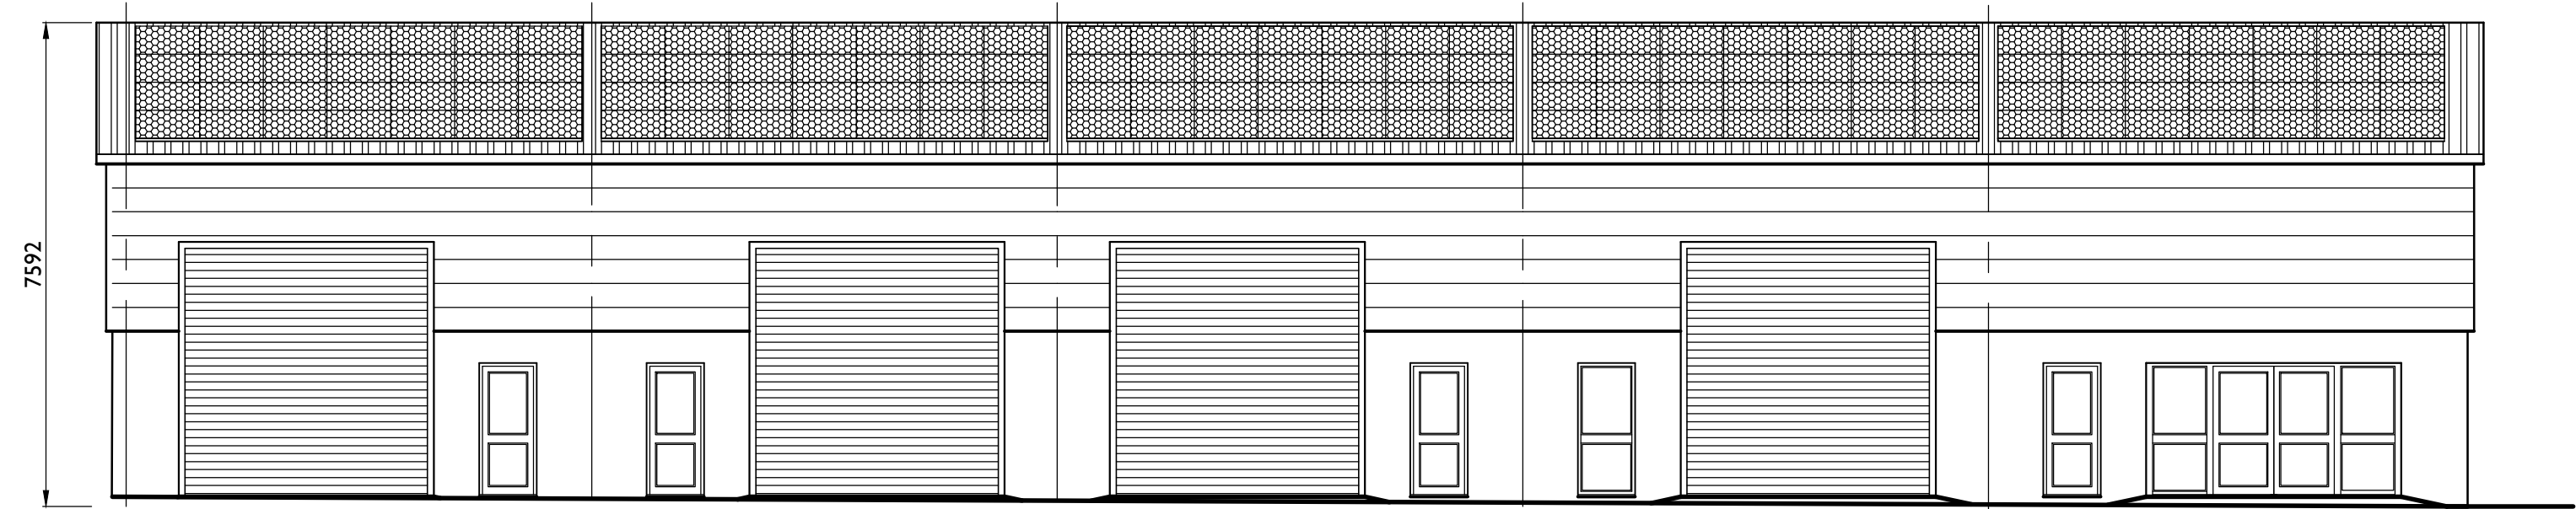


PROPOSED FRONT ELEVATION
Scale 1:100

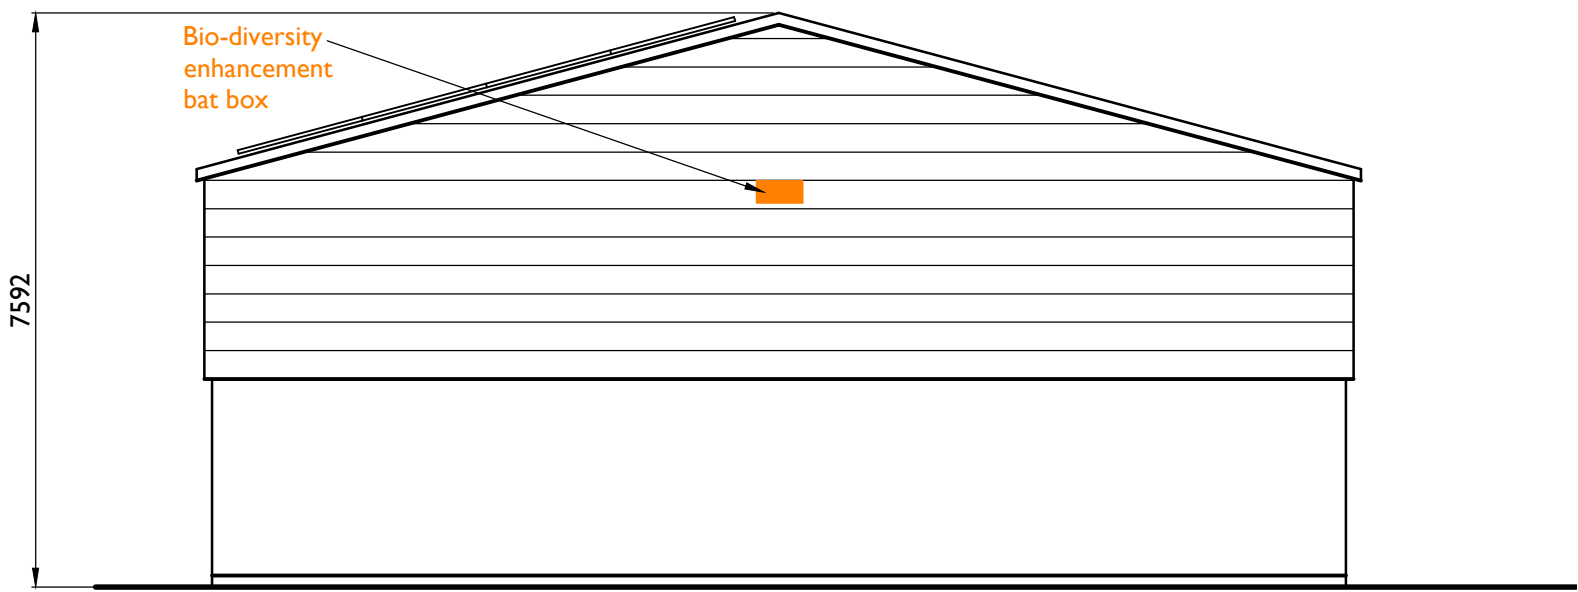


PROPOSED SIDE ELEVATION
Scale 1:100



PROPOSED REAR ELEVATION
Scale 1:100

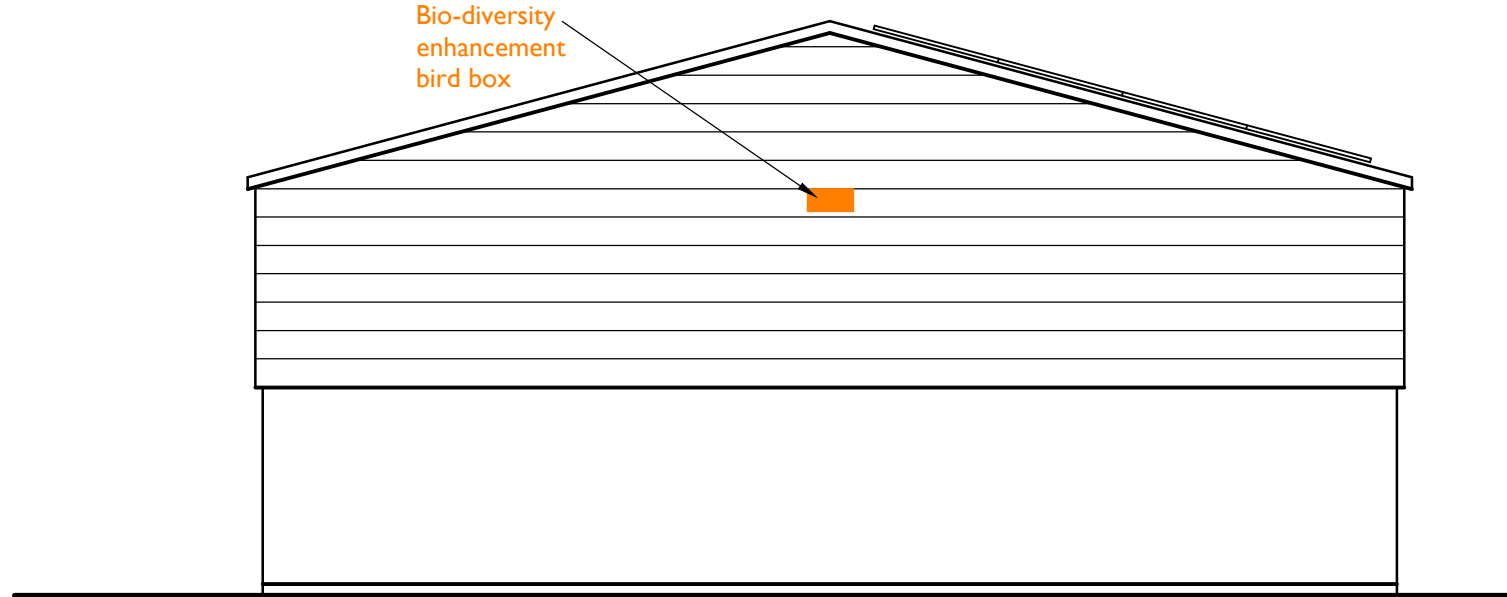

PROPOSED SIDE ELEVATION
Scale 1:100

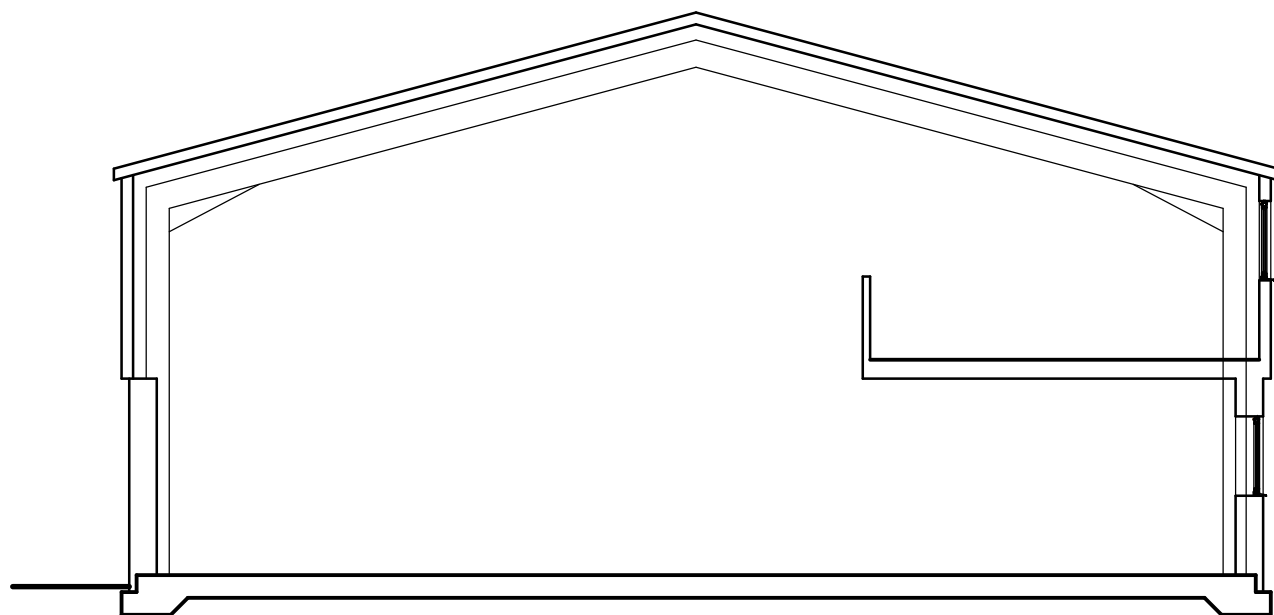

TYPICAL SECTION
Scale 1:100

NOTES

- 1) All dimensions in millimeters Unless otherwise noted.
- 2) Drawings intended for purposes as described.
- 3) Any discrepancies to be brought to the attention of Life Property Group immediately.
- 4) Do not scale off this drawing for construction purposes
- 5) This drawing is to read in conjunction with Life Property Group construction notes.

© This Drawing is copyright
It must not be reproduced or disclosed to third parties without the permission of LPG.

REVISION	DATE	DESCRIPTION
PROJECT		
PROPOSED LIGHT INDUSTRIAL UNITS AND ASSOCIATED EXTERNAL WORKS LAND AT CRAMIC WAY, PORT TALBOT NEATH PORT TALBOT, SA13 1RU FOR CRAMIC WAY LTD		
DRAWING TITLE		
PROPOSED LAYOUTS AND ELEVATIONS UNITS 1 - 5		
DETAILS		
Scales	As shown @ A1	Date JAN 26
Drawn	RHP	Checked DLD
Job No.	2203	Drawing No. 04
Status	PLANNING	Revision -



Life Property Group Ltd
65 Station Road, Port Talbot, SA13 1NW
T - 01792 546666
W - lifepropertygroup.com
E - info@lifepropertygroup.com