

H3


H3 House Type
1 : 200

NOTE

House types are to be handed as required to suit their specific location and orientation within the development. The handed arrangement of each dwelling will determine which side elevation is exposed and therefore where any feature materials are to be applied.


Where a dwelling is positioned within a terrace or semi-detached arrangement, elevations located directly against an adjoining dwelling are generally to be constructed using the standard wall build-up and materials, with feature materials and detailing reserved for elevations that are visible/exposed within the development.

The application of feature materials is therefore subject to the final plot position and house type handing. A proposed site layout for the applicable arrangement and elevation treatment will be developed at the next stage which should be referred to.

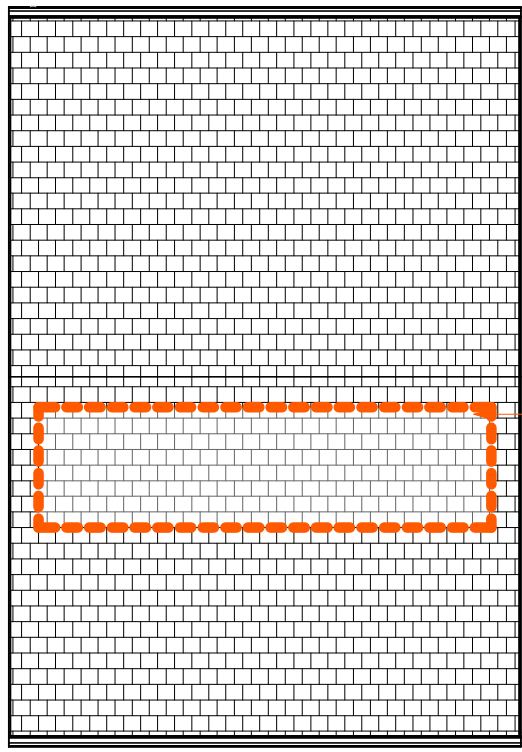


Provision for
PV Panels


RF_H3 Roof Plan
1 : 100

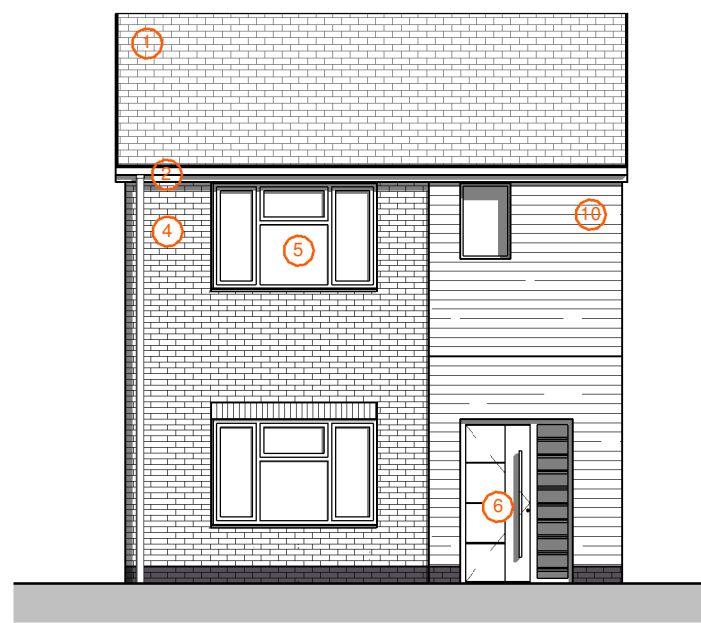


H3 Front Elevation 01
1 : 100

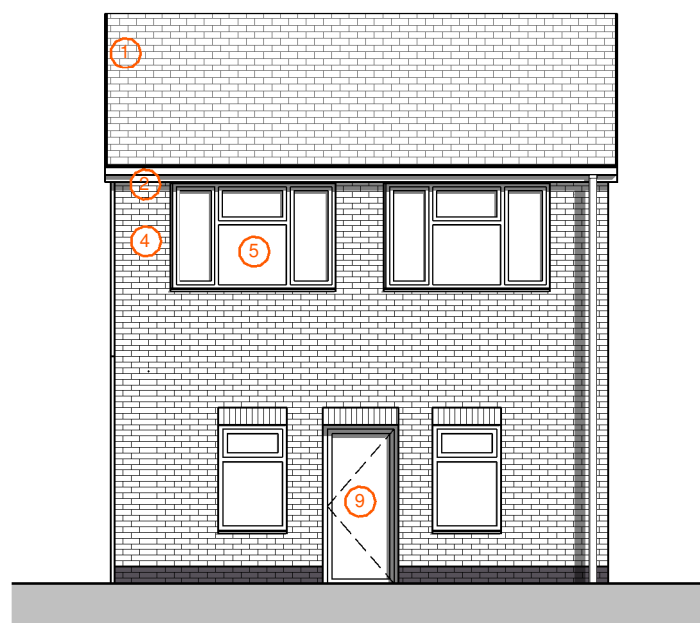


H3 Rear Elevation 02
1 : 100

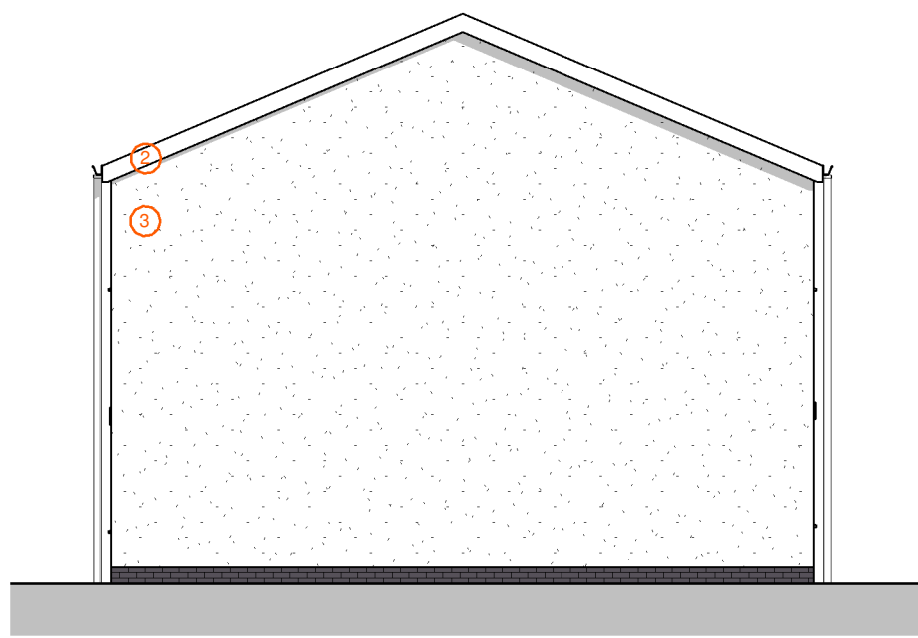


H3 Side Elevation 03
1 : 100

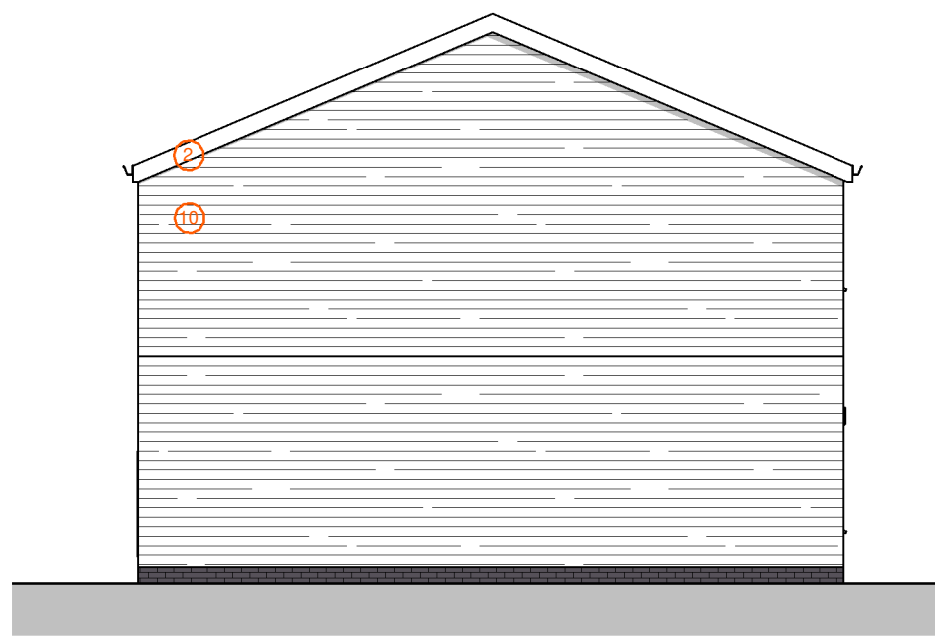


H3 Side Elevation 04
1 : 100

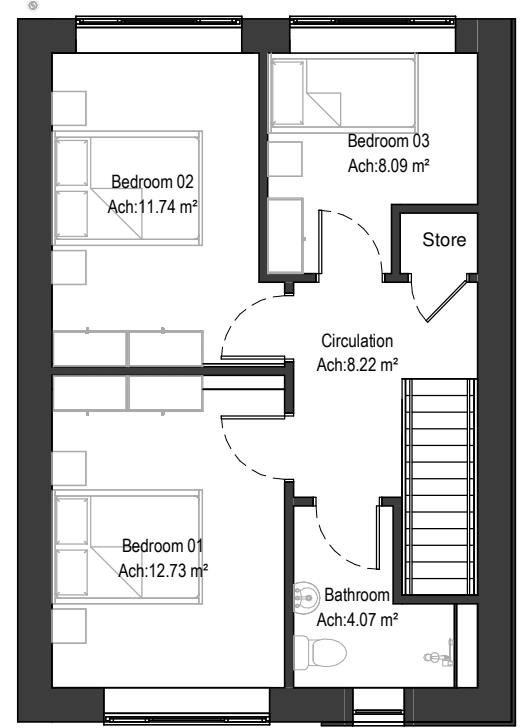

FF_H3 First Floor Plan
1 : 100

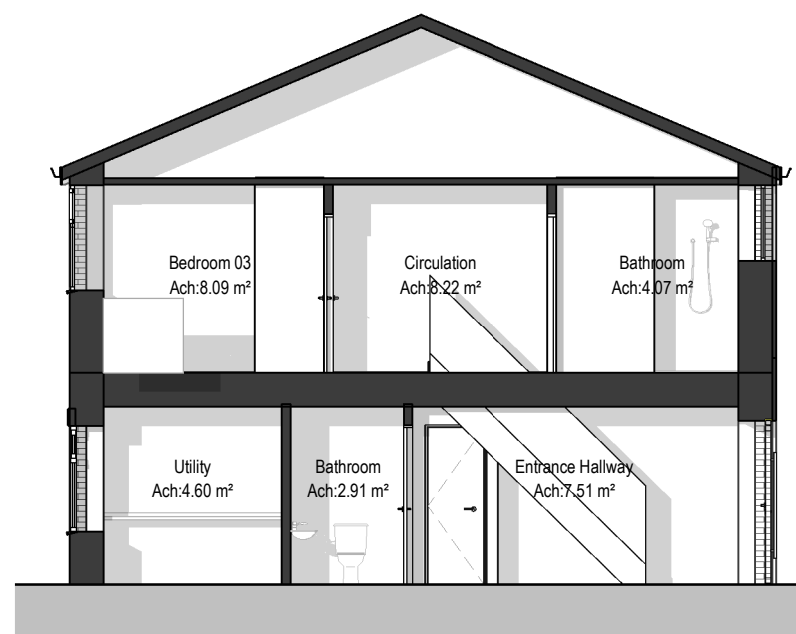

H3 Section A
1 : 100

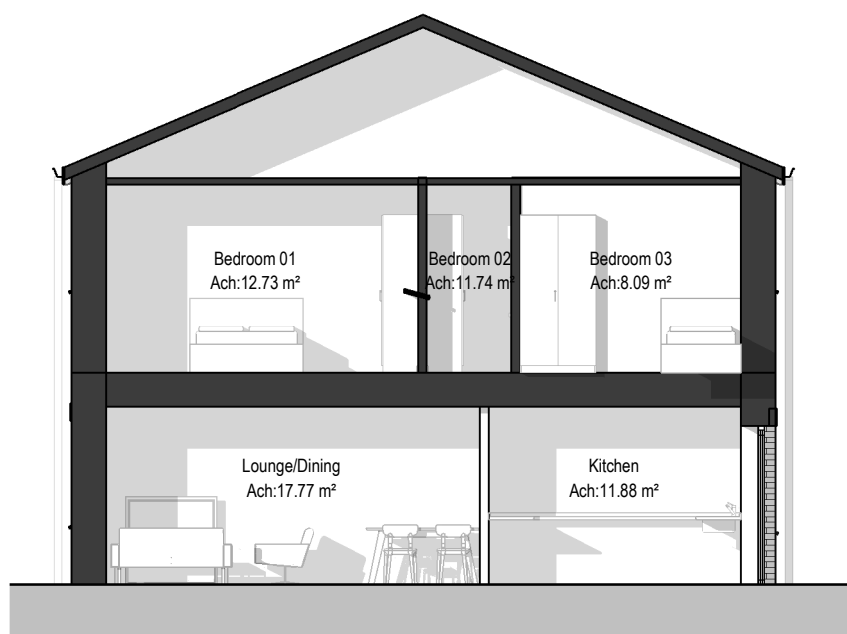

H3 Section B
1 : 100

PROPOSED MATERIALS


REF.	ELEMENT	MATERIAL
1.	Roof	Black Roof Tiles
2.	Roof	Black Fascia and Rainwater goods
3.	Walls	Beige Render
4.	Walls	Buff Brick
5.	Window	Double or triple glazed window with uPVC RAL 7016 Frame
6.	Door	Black External Door with Sidelight
7.	Door	Bi-fold or sliding doors with uPVC RAL 7016 Frame
8.	Door	Black External Door
9.	Door	Glass External Door
10.	Wall	Black Composite Cladding

*All doors and windows to meet Secured by Design standards.


In the instances where there is a soldier course above fenestration within a brick facade, the brick is to be no.4. Alternatively, soldier courses within rendered facade to be engineering brick.

PROPOSED MATERIALS


	Mixed Buff/White Brick		Millboard Black Composite Cladding
	Beige Render		Black Roof Tiles
	Engineering Brick		RAL 7016

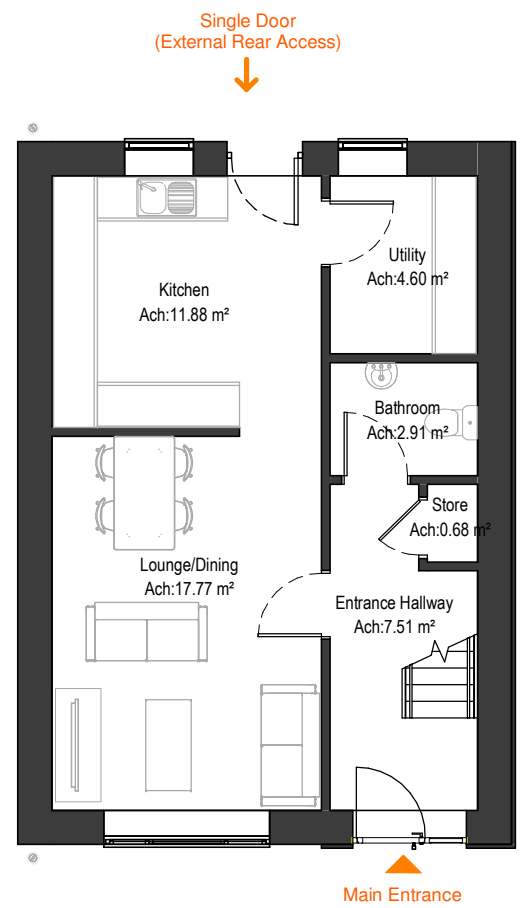

GF_H3 Ground Floor Plan
1 : 100

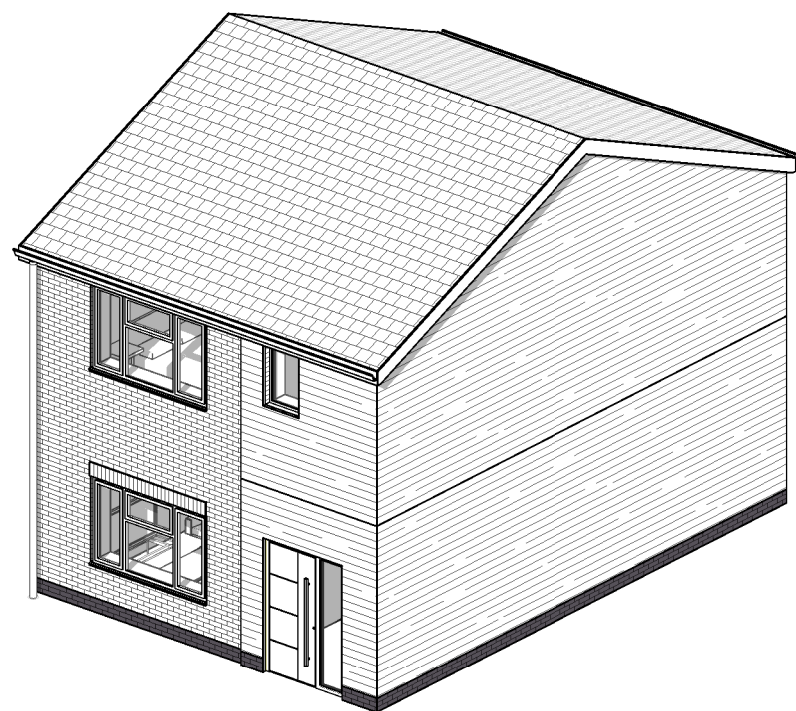

H3 3D View 01

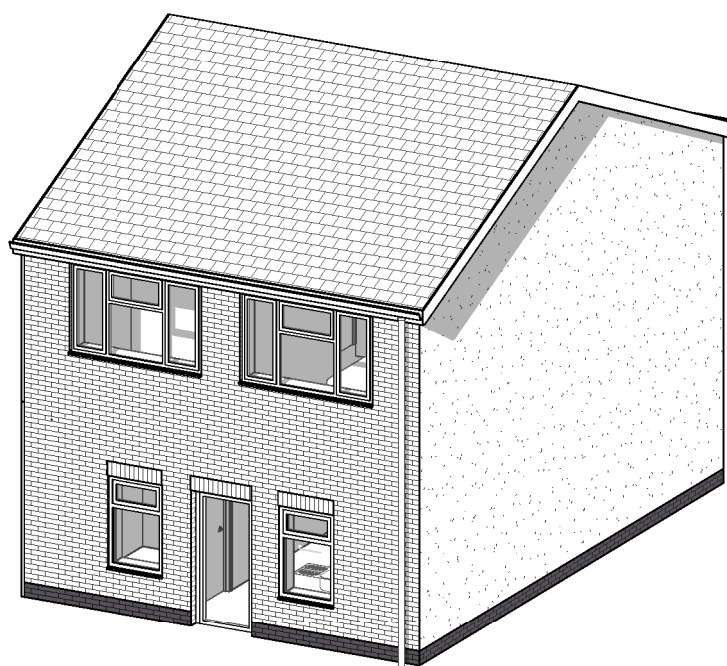

H3 3D View 02



Proposed Site Plan_H3
1 : 1250

REV	DATE	DESCRIPTION	BY
CLIENT			DRAWN
			HME
			CHECKED
			JD



SSA Sustainable Studio Architects
1 Gold Tops, Newport NP20 4PG
www.sustainablestudio.co.uk
© Sustainable Studio Architects 2024

PROJECT
Twyn Glas
Tredegar
Blaenau Gwent
NP22 3EP

DRAWING TITLE
Three Bed House_H3

DRAWING STATUS S3 : SUITABLE FOR REVIEW & COMMENT	SCALE As indicated @ A1
NUMBER AR-WB-00-SK-206	REVISION

