



Revisions	
A	27.01.21 Entrance area redesigned, unit mix amended
B	28.01.21 Showers 7 cleaners store added

1
A125

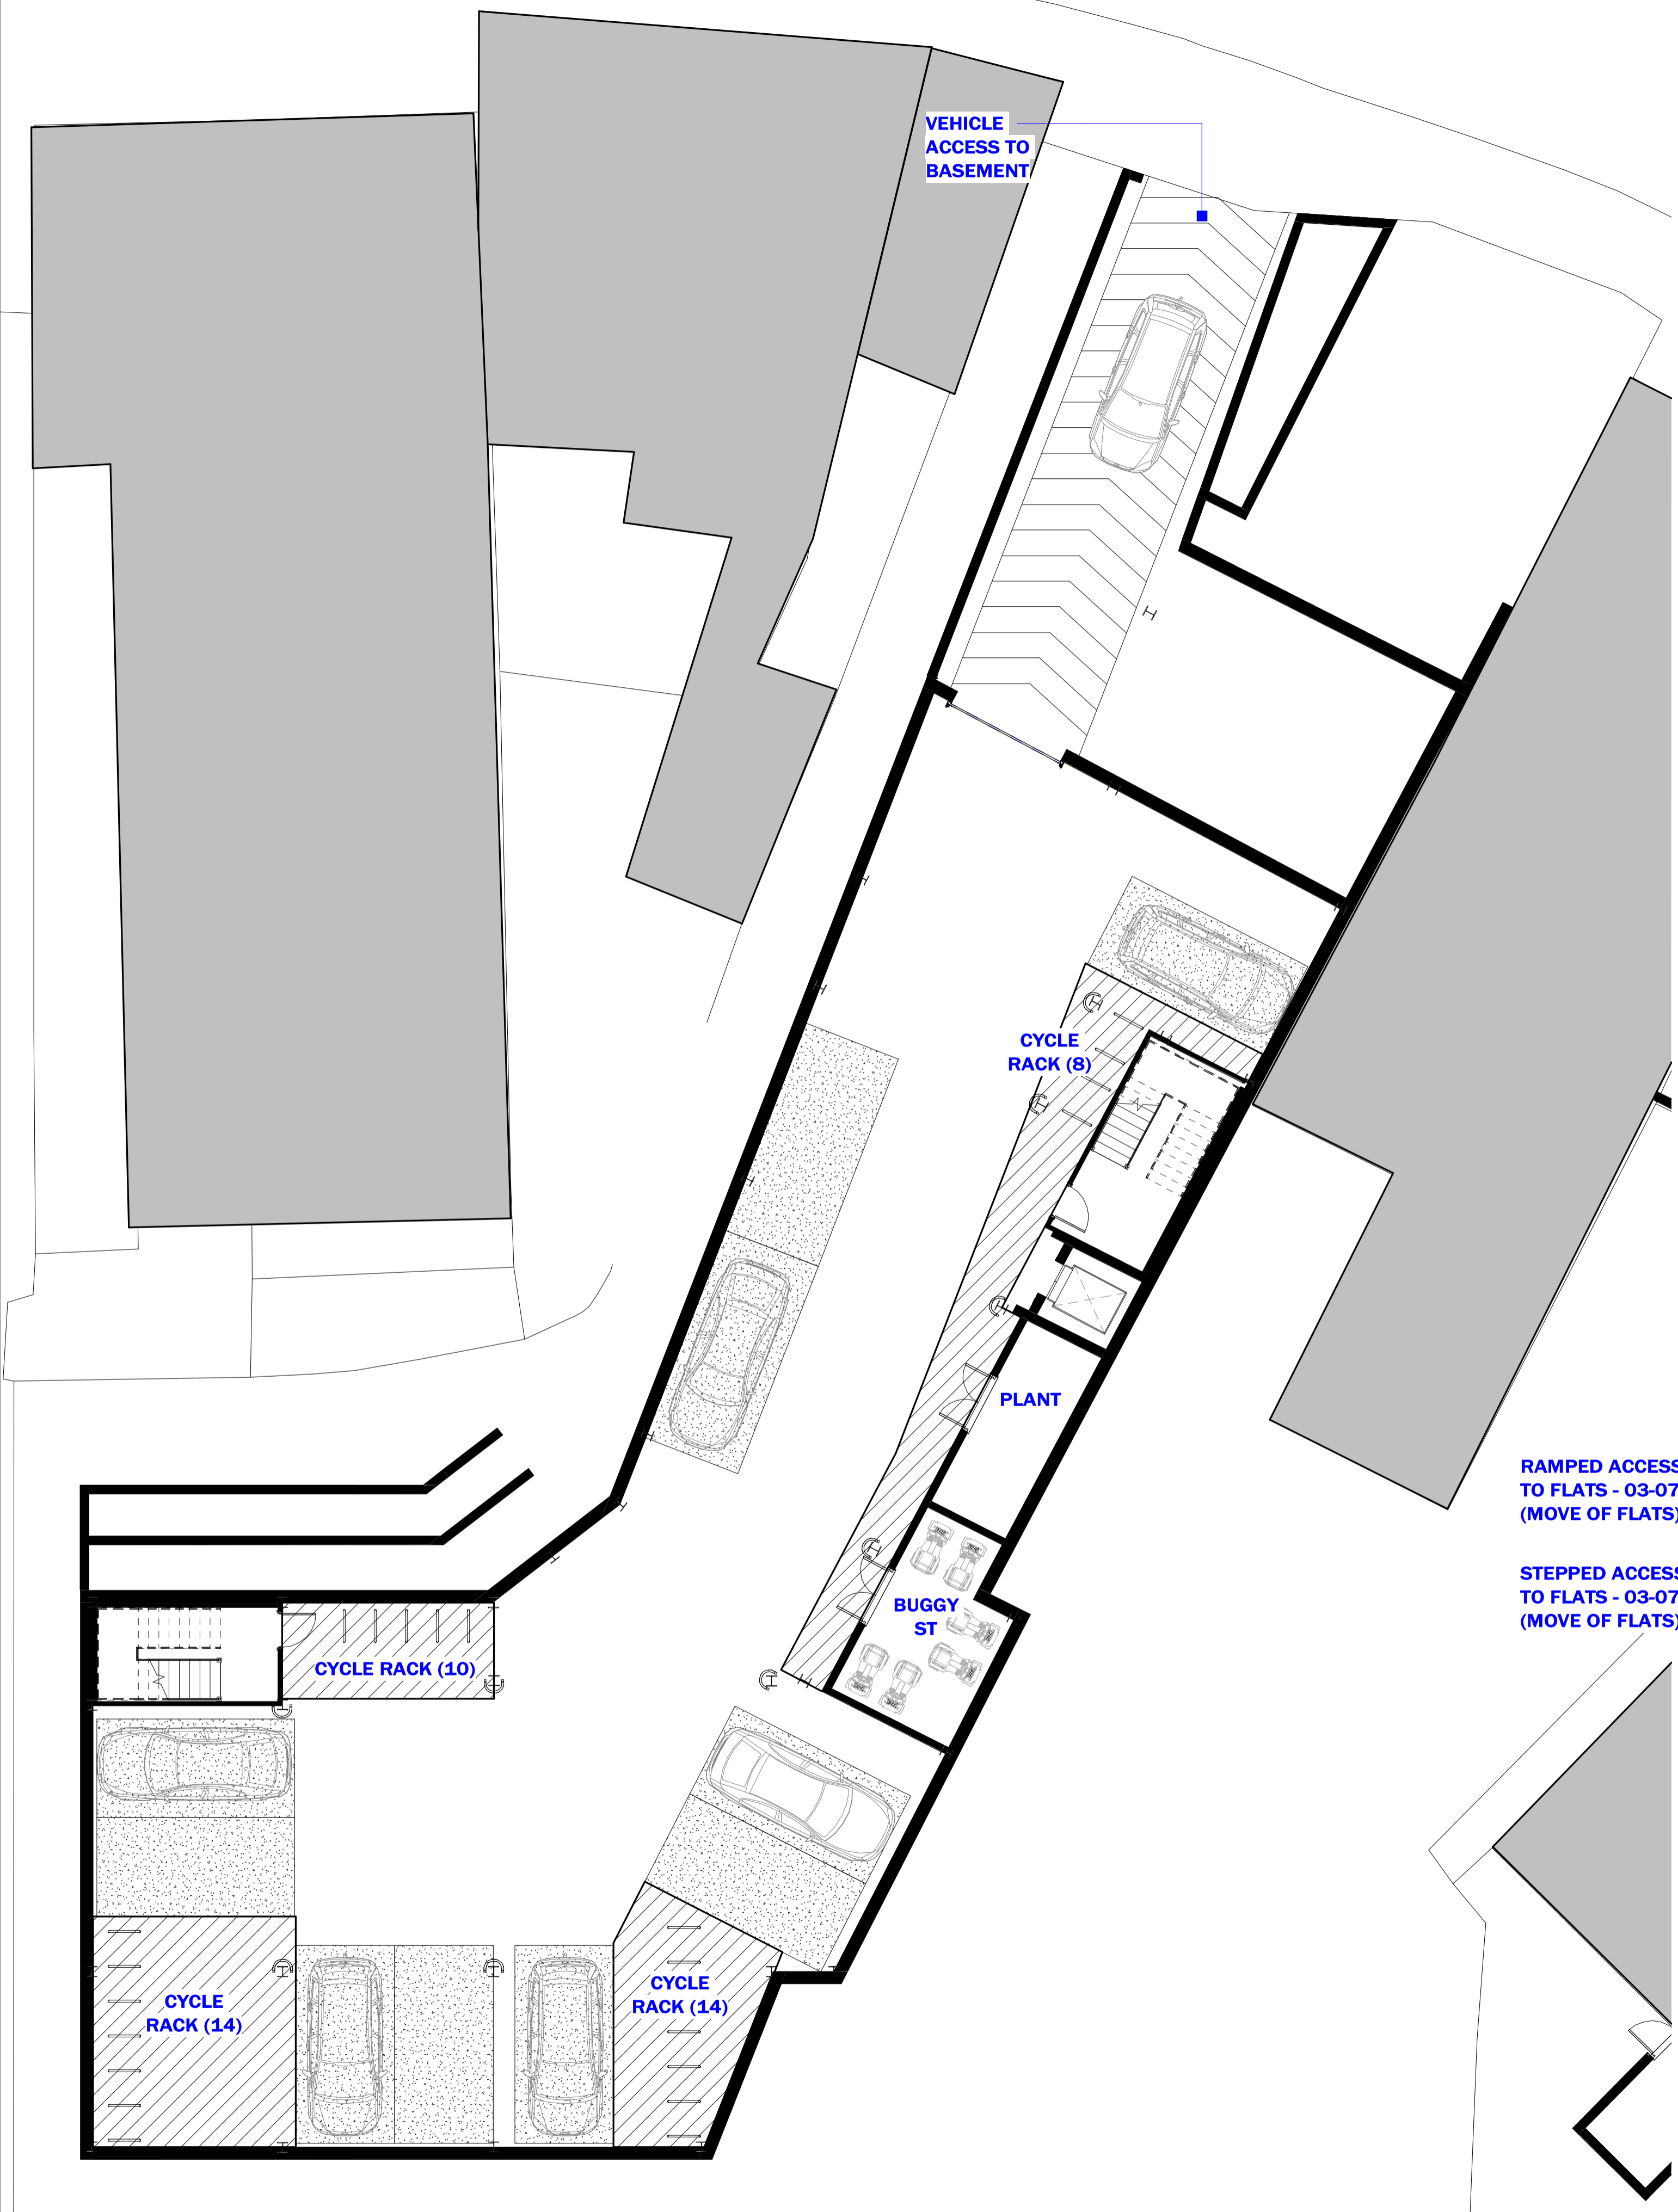

01 PROPOSED BASEMENT
1 : 100

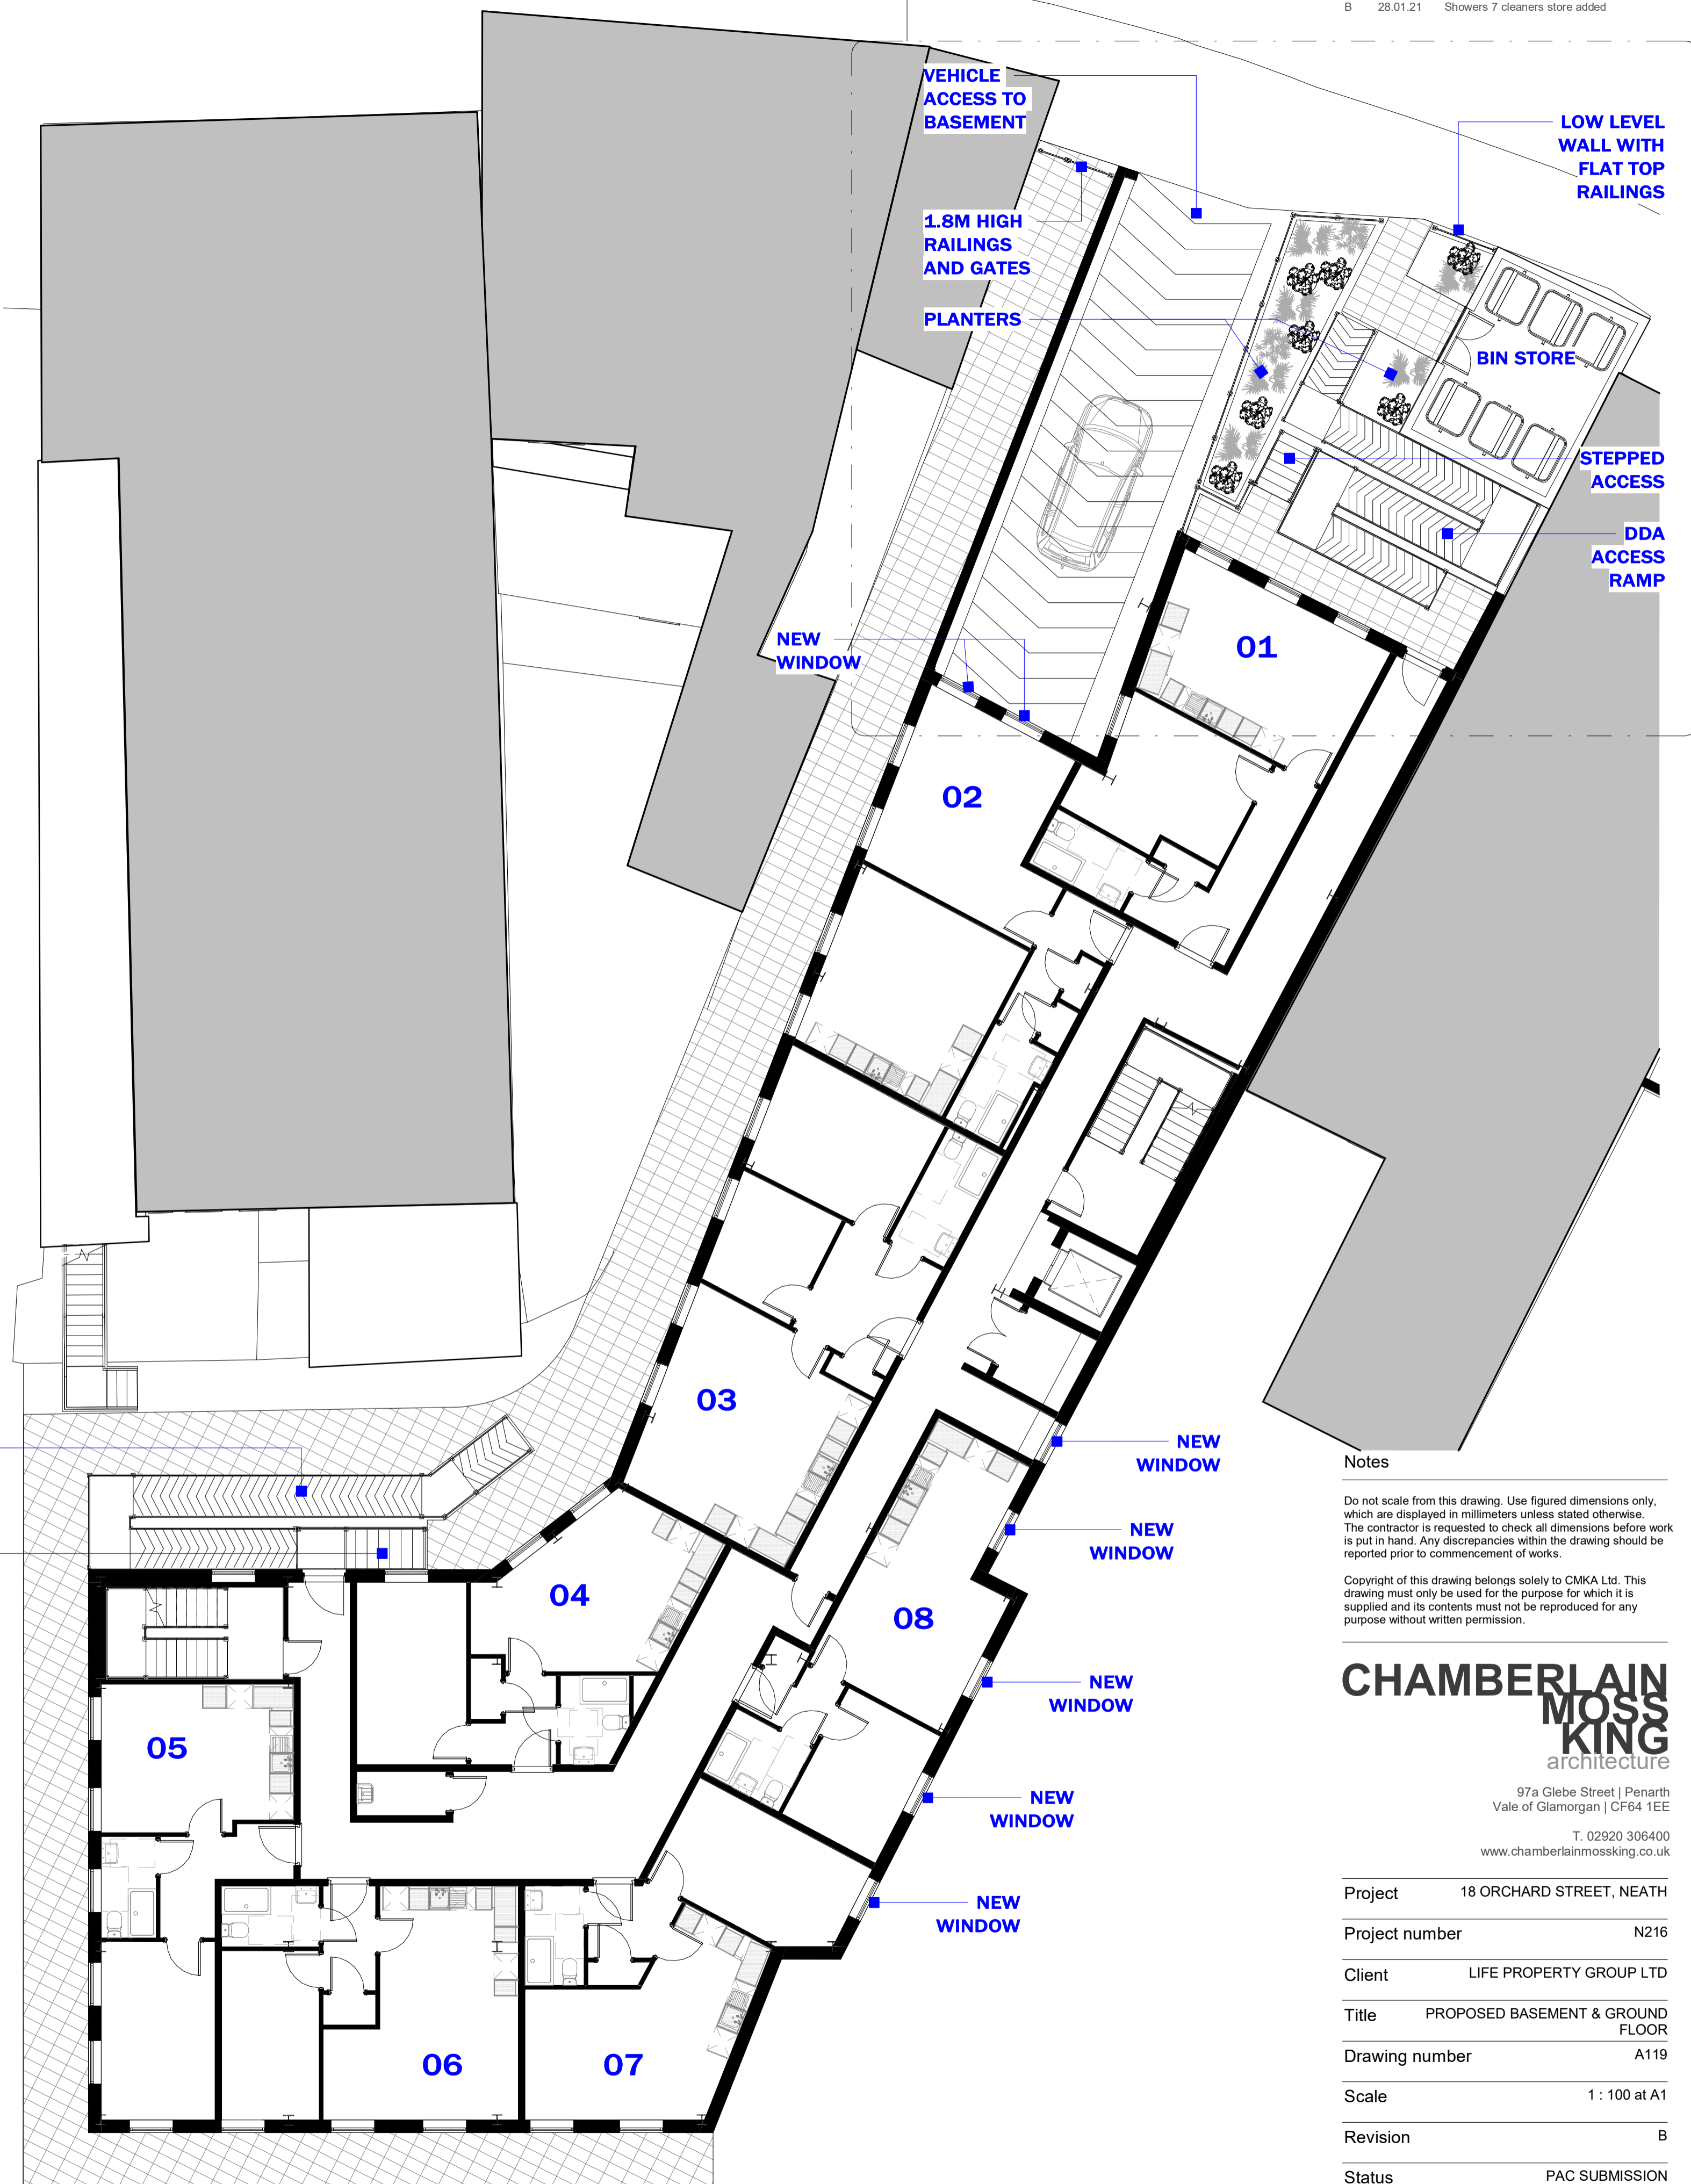

02 PROPOSED GROUND FLOOR PLAN
1 : 100

Notes
Do not scale from this drawing. Use figured dimensions only, which are displayed in millimeters unless stated otherwise. The contractor is requested to check all dimensions before work is put in hand. Any discrepancies within the drawing should be reported prior to commencement of works.
Copyright of this drawing belongs solely to CMKA Ltd. This drawing must only be used for the purpose for which it is supplied and its contents must not be reproduced for any purpose without written permission.

**CHAMBERLAIN
MOSS
KING**
architecture
97a Glebe Street | Penarth
Vale of Glamorgan | CF64 1EE
T. 02920 306400
www.chamberlainmossking.co.uk

Project	18 ORCHARD STREET, NEATH
Project number	N216
Client	LIFE PROPERTY GROUP LTD
Title	PROPOSED BASEMENT & GROUND FLOOR
Drawing number	A119
Scale	1 : 100 at A1
Revision	B
Status	PAC SUBMISSION
Drawn	PC
Date	21.01.21