



# Proposed Development, Land North of Whitlow, Saundersfoot, SA69 9AE

## 'House Type - C v1 3 Bedroom Detached Bungalow - As drawn' Plot 52 Mirrored.

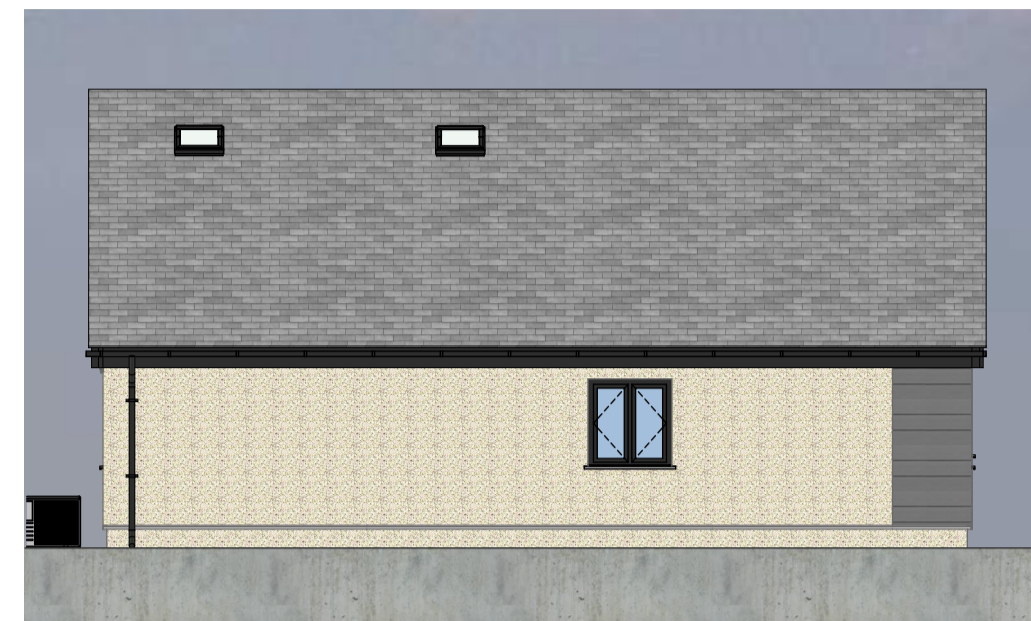

Front Elevation 1:100

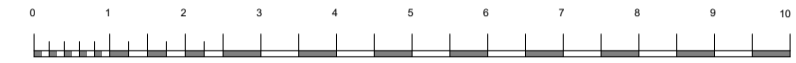

Left-Side Elevation 1:100




Rear Elevation 1:100




Right-Side Elevation 1:100

Rear Elevation ▼

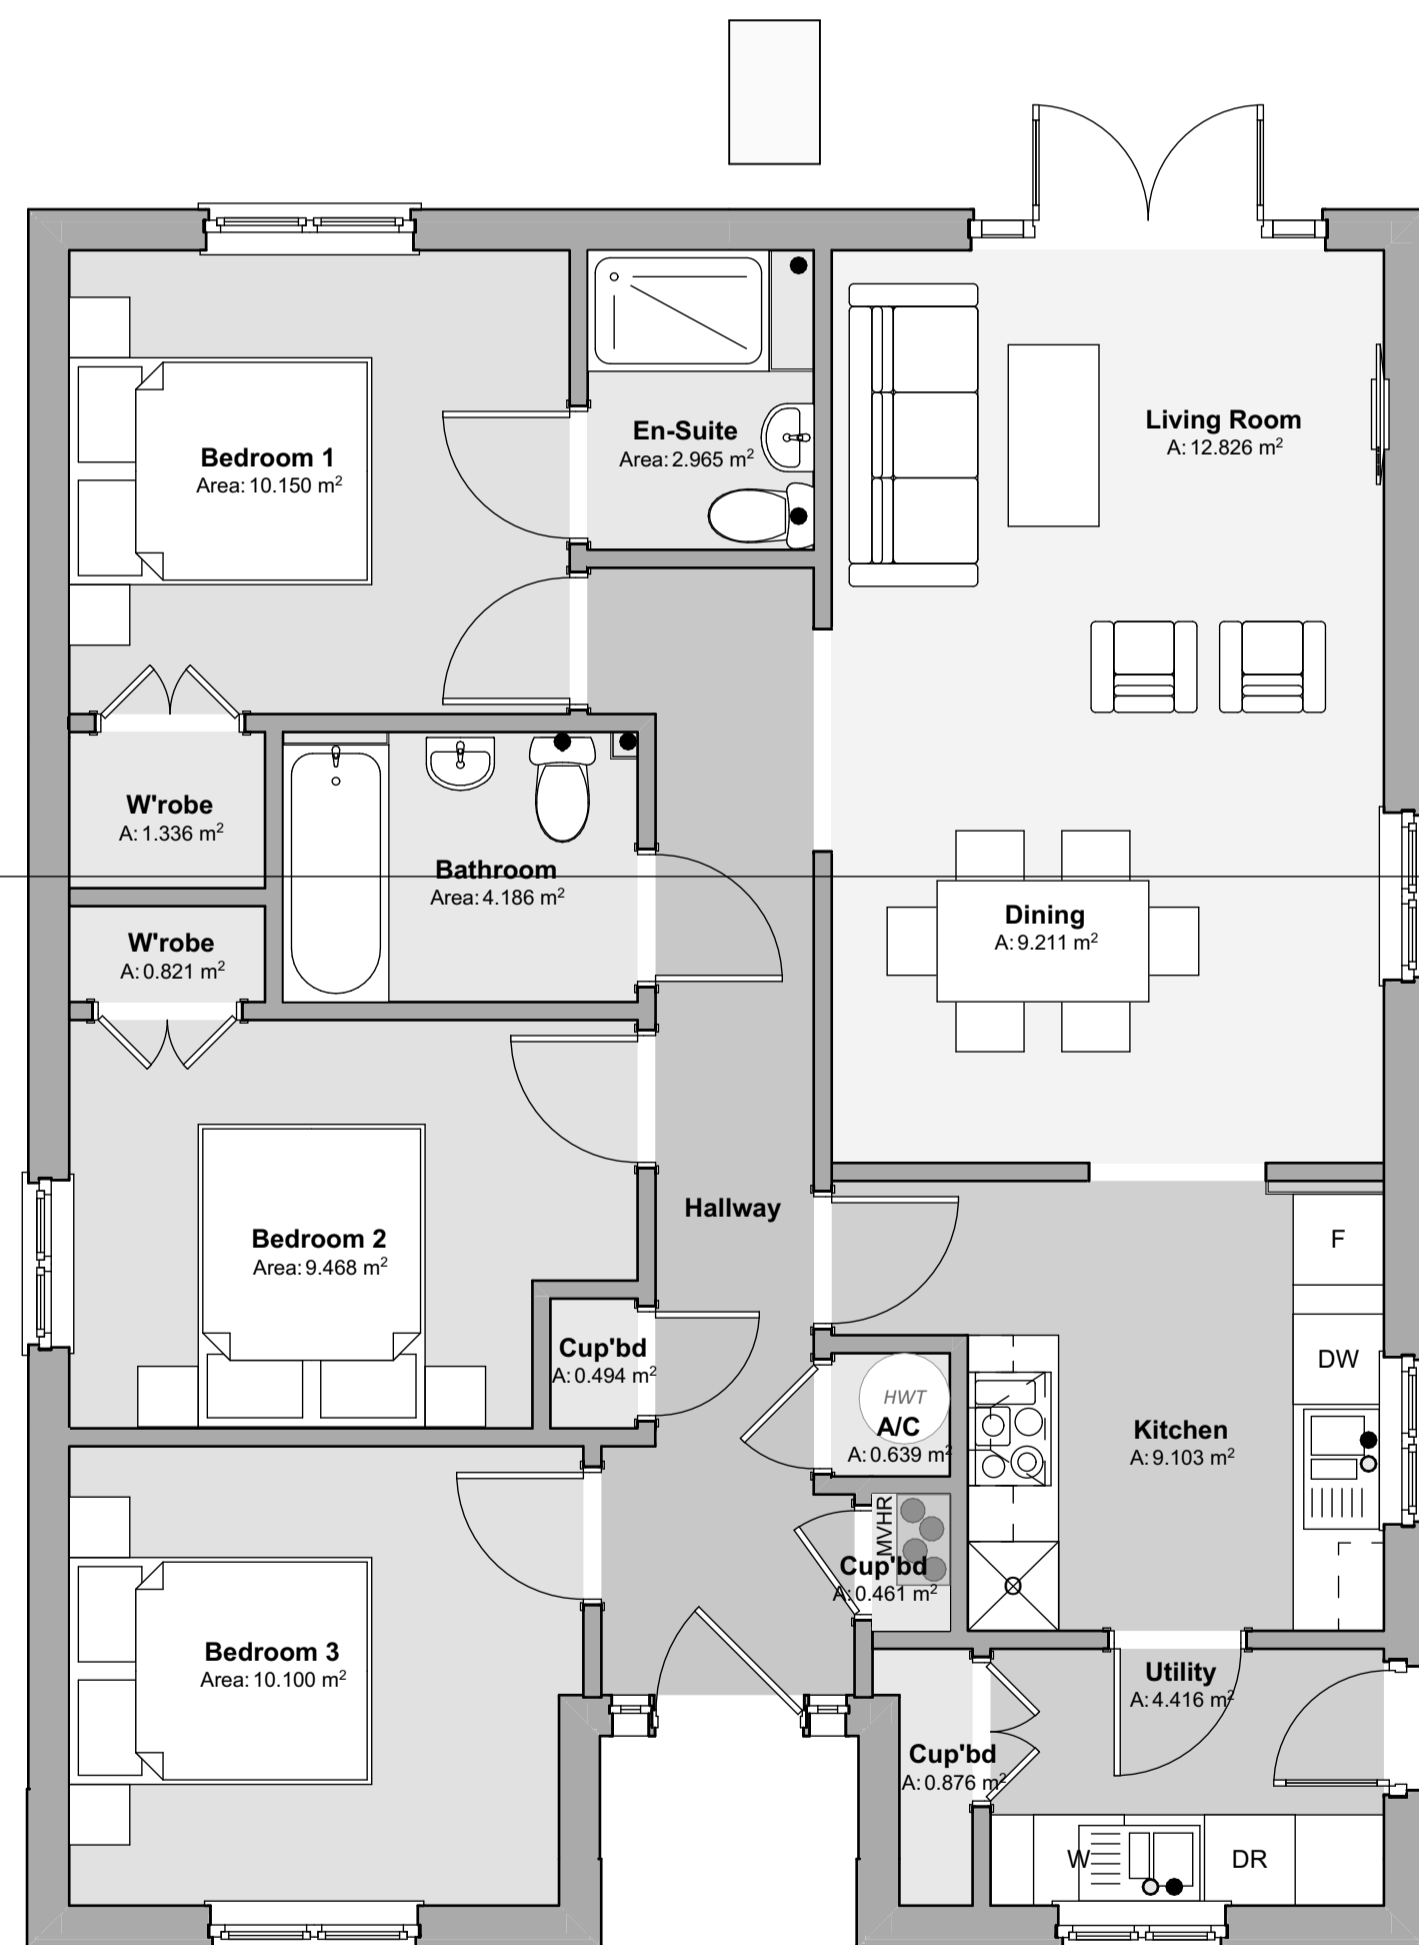

**Floor Areas:**


Gross Internal Ground Floor Area = 92.038m <sup>2</sup> (990.688sqft)
Total Gross Internal Floor Area = 92.038m <sup>2</sup> (990.688sqft)

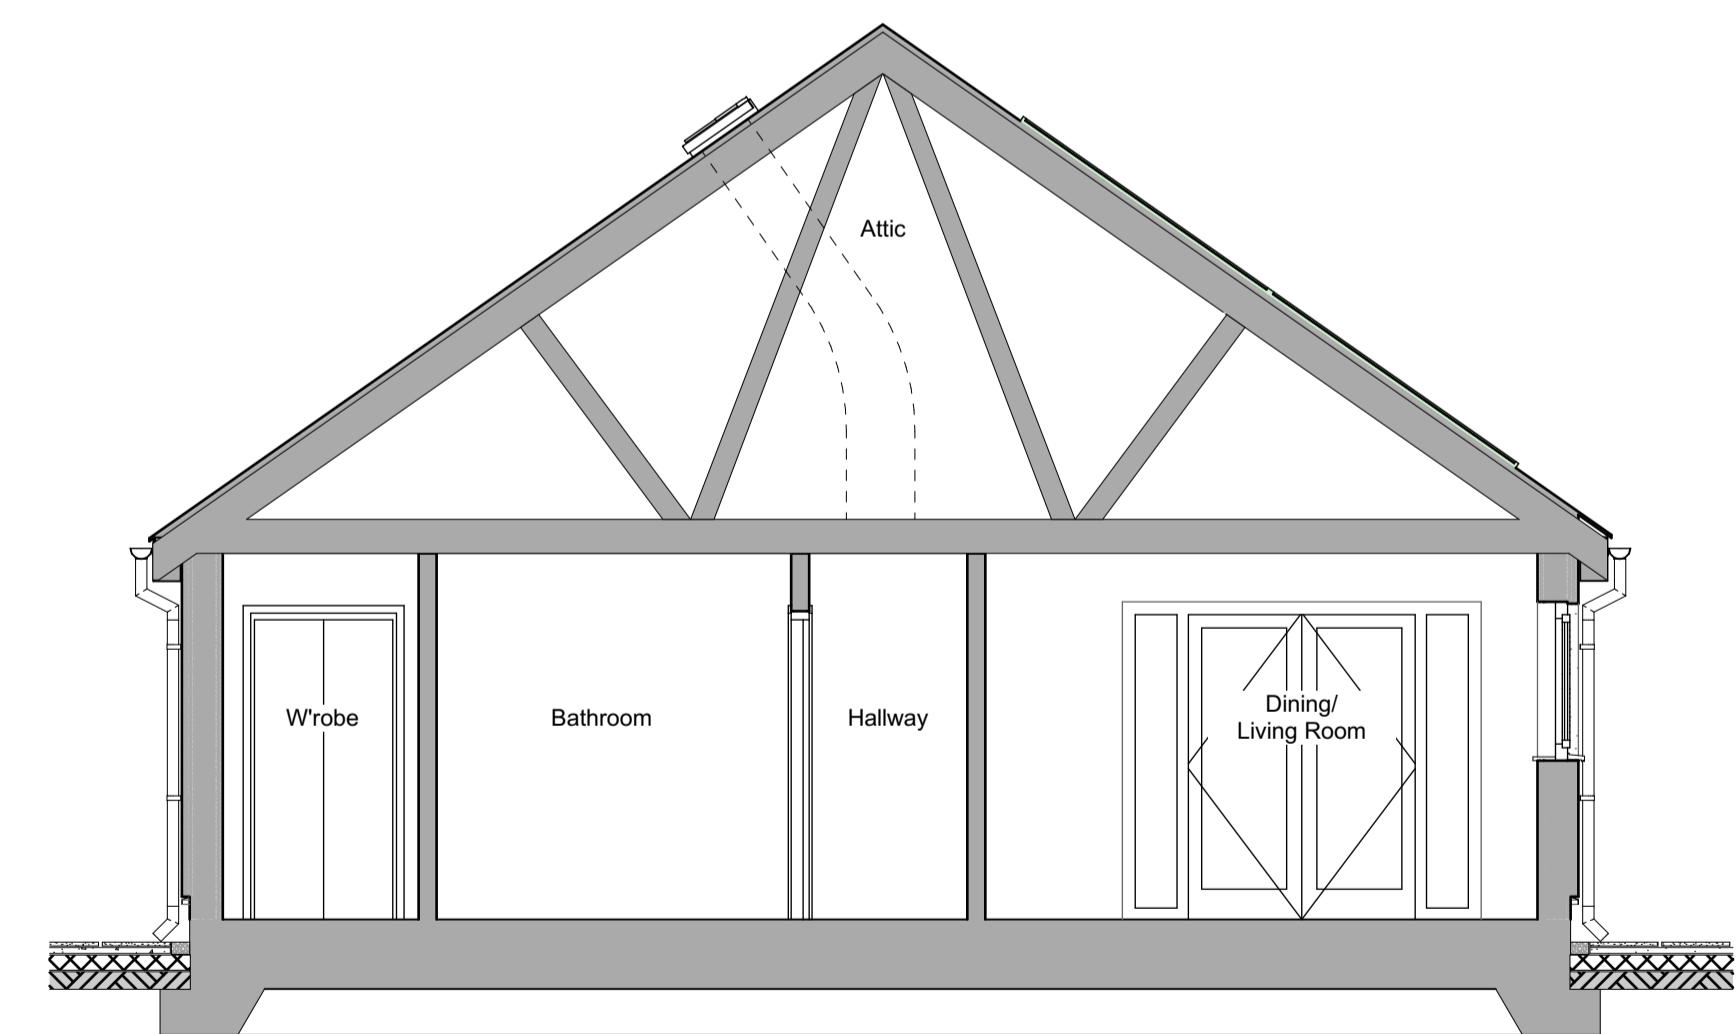

Building Section 1:50

Front Elevation ▲

Ground Floor Plan 1:50

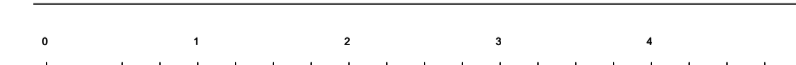

Revision:	Date:	By:	Notes:
Rev A - Layout updates following technical design review.	29th November '22	FS/MG	
REV B - General Updates	2nd Feb 2023	SE	

16 Main Street, Fishguard, Pembrokeshire, SA65 9JU  
 01348 635004/06  
 design@rlharchitectural.com  
 www.rlharchitectural.com

Client: Morgan Construction Wales Ltd  
 Scale: Noted  
 Date: Oct '22  
 Drawn: SE/RH

Job Title: Proposed Development, Land North of Whitlow, Saundersfoot, SA69 9AE

Drawing Title: PLANNING DRAWINGS - HTC V1 Bungalow - Floor Plans, Elevations & Section  
**R548 P-18-B**