


Approval Checklist

Status	Date
1 Existing Drawings / Survey	XXX
SK Initial Sketch Scheme	20 April 2020
2.1 Pre Application Drawings	3 June 2020
2.2 Pre Application - Client's Approval	XXX
2.3 Pre Application Submission	XXX
3.2 PAC Submission	16 Sept 2020
4.1 Planning Drawings	XXX
4.2 Planning Drawings - Client's Approval	XXX
4.3 Planning Submission	XXX
4.4 Planning Approval	XXX
4.5 Planning Conditions Discharged	XXX

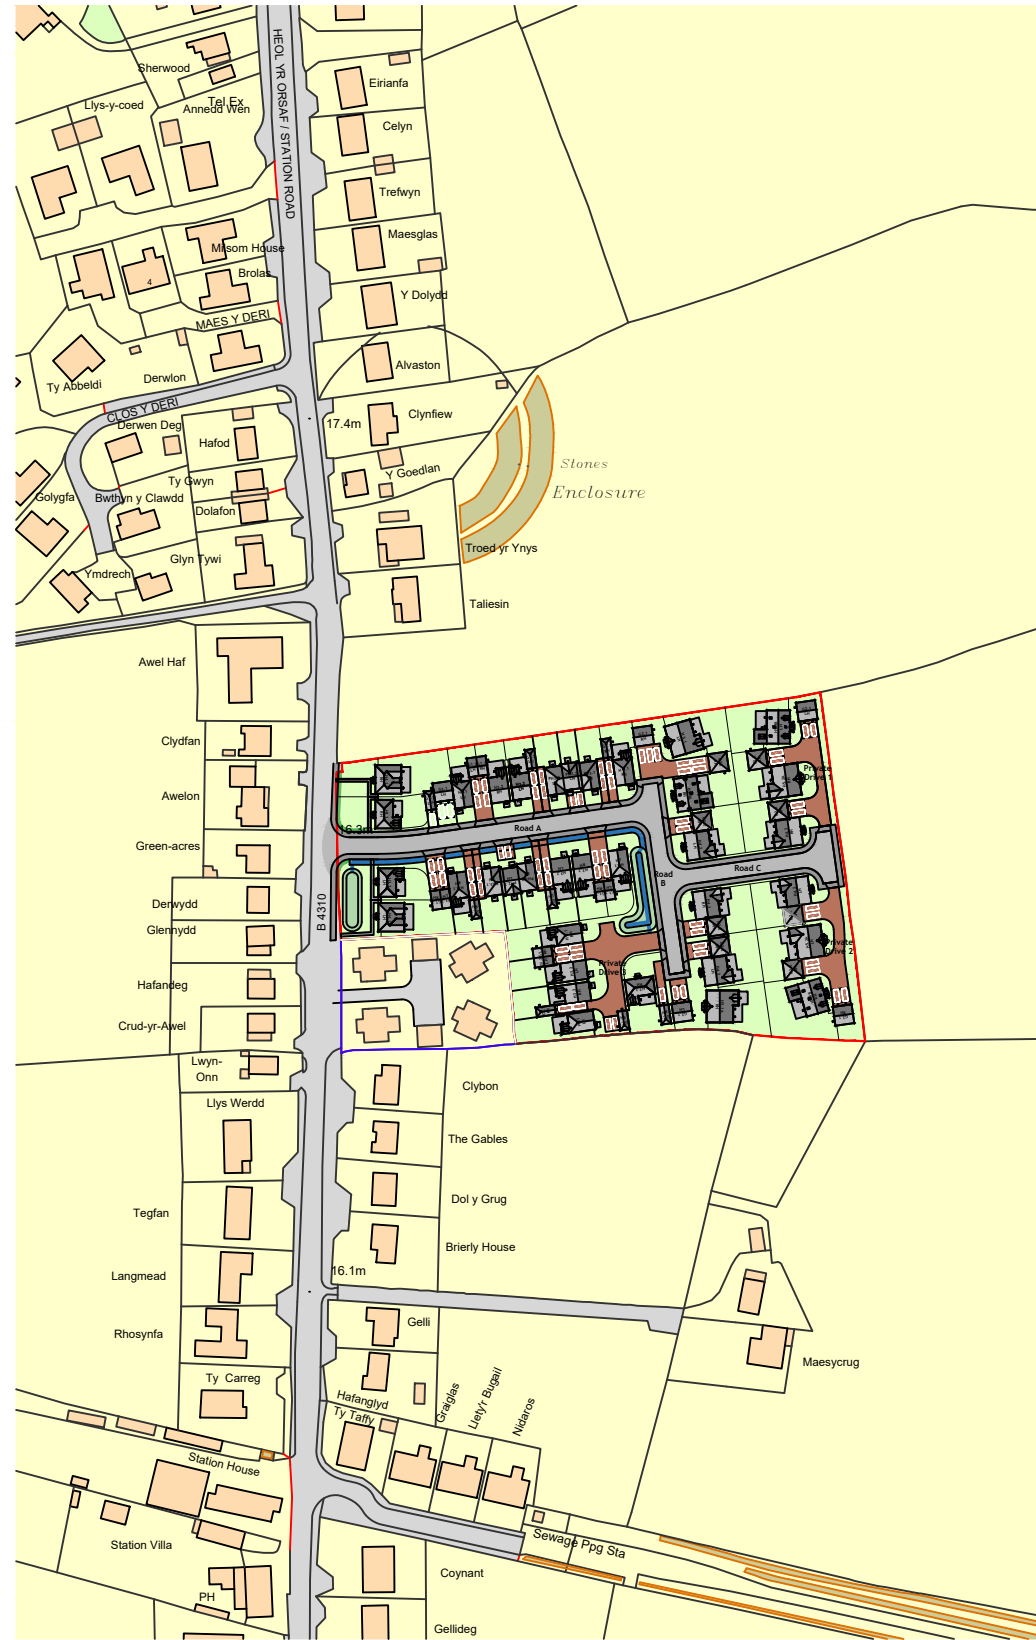

Linear Scale 1/2500



07486 627815
03333 209966
mail@heps360.com
heps360.com

Cardiff | Solihull | Swindon | Totnes

Client
Life Property Group Limited
Unit 1, Players Industrial Estate,
Clydach, Swansea, SA6 5BQ

Project
Proposed Residential Development
Station Road, Nantgaredig,
Carmarthenshire, SA32 7LG

Project Number
HA 202002251900 dpp

Drawing Title
Proposed
Site Location Plan

Drawing Number
2.1

Scale
1.2500 @ A3

Date
May 2020

COPYRIGHT: This drawing is the property of Heps Architecture and can not be copied, reproduced, distributed or amended without the prior written consent of Heps Architecture. No liability will be accepted for amendments made by others.

Drawn
Daryn Parfitt

Checked
Daryn Parfitt

Rev
A