


Approval Checklist	
Status	Date
1 Existing Drawings / Survey	XXX
2.1 Pre Application Drawings	3 June 2020
2.2 Pre Application - Client's Approval	XXX
2.3 Pre Application Submission	XXX
2.3 PAC Submission	16 Sept 2020
4.1 Planning Drawings	XXX
4.2 Planning Drawings - Client's Approval	XXX
4.3 Planning Submission	XXX
4.4 Planning Approval	XXX
4.5 Planning Conditions Discharged	XXX

Drainage

- Roads
 - Permeable Tarmac
- Footpaths
 - Permeable Tarmac
- Private Drives
 - Tobemore Hydropave Pedista in Heather
 - Herringbone Pattern
- Private Drives to Dwellings
 - Tobemore Hydropave Pedista in Heather
 - Stretch Pattern
- Swales
 - Attenuation Basin
- Trees

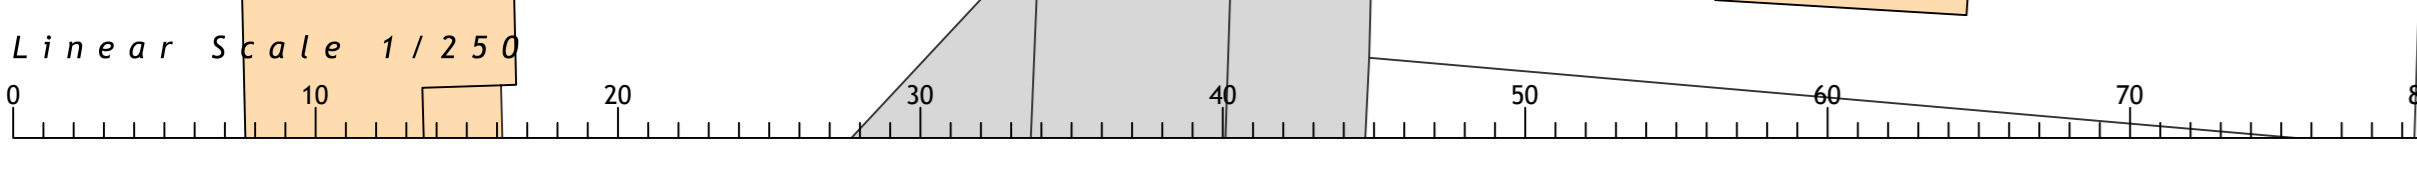

Rev	Date	Description and Initials
Amendments		
Client		
Life Property Group Limited Unit 1, Players Industrial Estate, Clydach, Swansea, SA6 5BQ		
Project Title		
Proposed Residential Development Station Road, Nantgaredig, Carmarthenshire, SA32 7LG		
Drawing Title		
Design Strategy Drainage		
Scale	Drawn	
1:250 @ A0	Daryn Parfitt	
1:500 @ A2		
Date	Checked	
May 2020	Daryn Parfitt	

HĒPS Architecture

Urban Design
Architecture
Interiors
Landscape
Procurement

07486 627815
03333 209966
mail@heps360.com
heps360.com

Cardiff | Solihull | Swindon | Totnes

DO NOT SCALE: Detailed drawings and larger scale drawings take precedence.
 DIMENSIONS: The Builder is to check and verify all building work dimensions, walls and floor levels at construction prior to work starts. All dimensions to be checked prior to the start of work or the start of construction of any structure, unless otherwise specified in writing.
 SPECIFICATIONS: The Builder is to comply with current Building Regulations, British Standards Specifications, Building Regulations etc. Whether or not specifically stated on this drawing. This drawing shall be checked against any contractual, governmental or other documents and specifications. Where the contract, specifications, materials specified by HĒPS, these will not be used for unless agreed in writing.
 NOTES: Where there are errors in the drawings they shall be reported to HĒPS immediately. HĒPS shall be notified of any errors in the drawings. No responsibility shall be accepted for any errors in the drawings. HĒPS shall be notified of any errors in the drawings. HĒPS shall be notified of any errors in the drawings.
 ALL RIGHTS RESERVED: HĒPS, the drawings and all copyright in the drawings shall remain the property of HĒPS. The client is to ensure that the drawings are not used, reproduced, distributed or presented without the prior written consent of HĒPS. No liability will be accepted for any errors made by others.
 Project Number / Building Reference
 HA 202002251900 dpp
 Drawing Number
 DS 3.2