


This Drawing is Copyright.



Note: All dimensions to be checked on site and not to be scaled from drawing.


AMENDMENTS:

Revision	Date

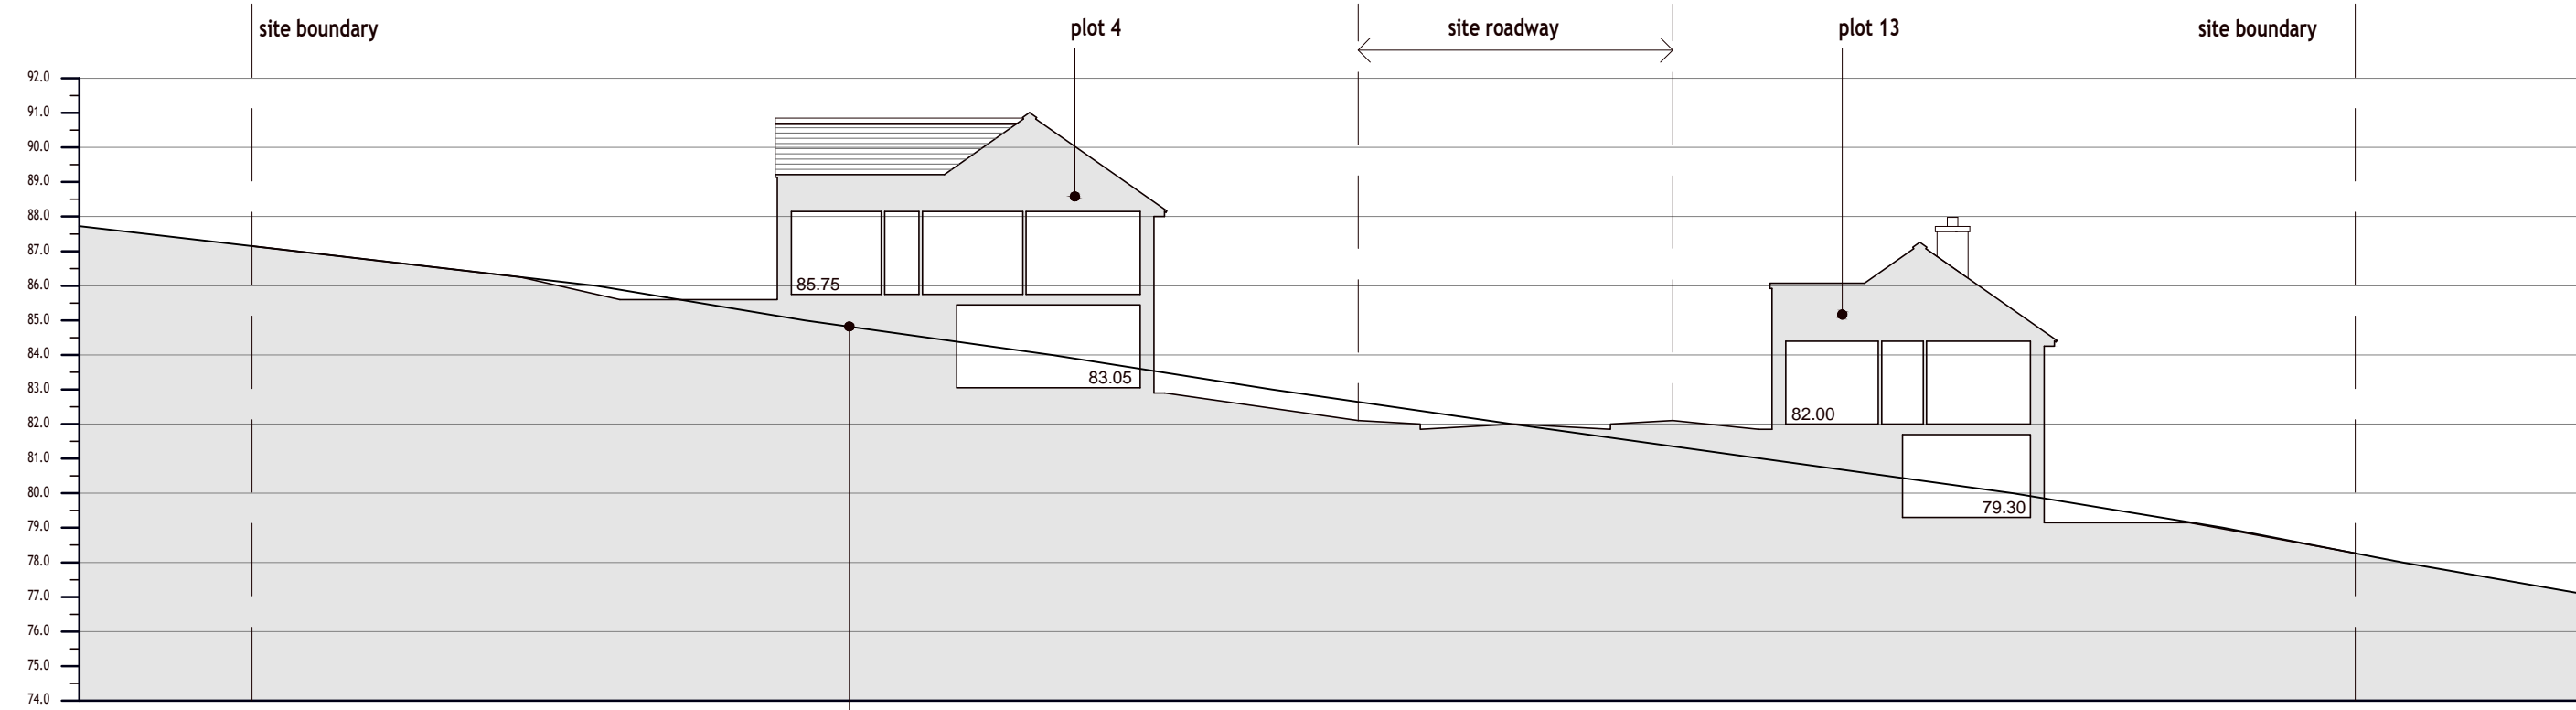

SECTION A - A

existing site levels shown dotted

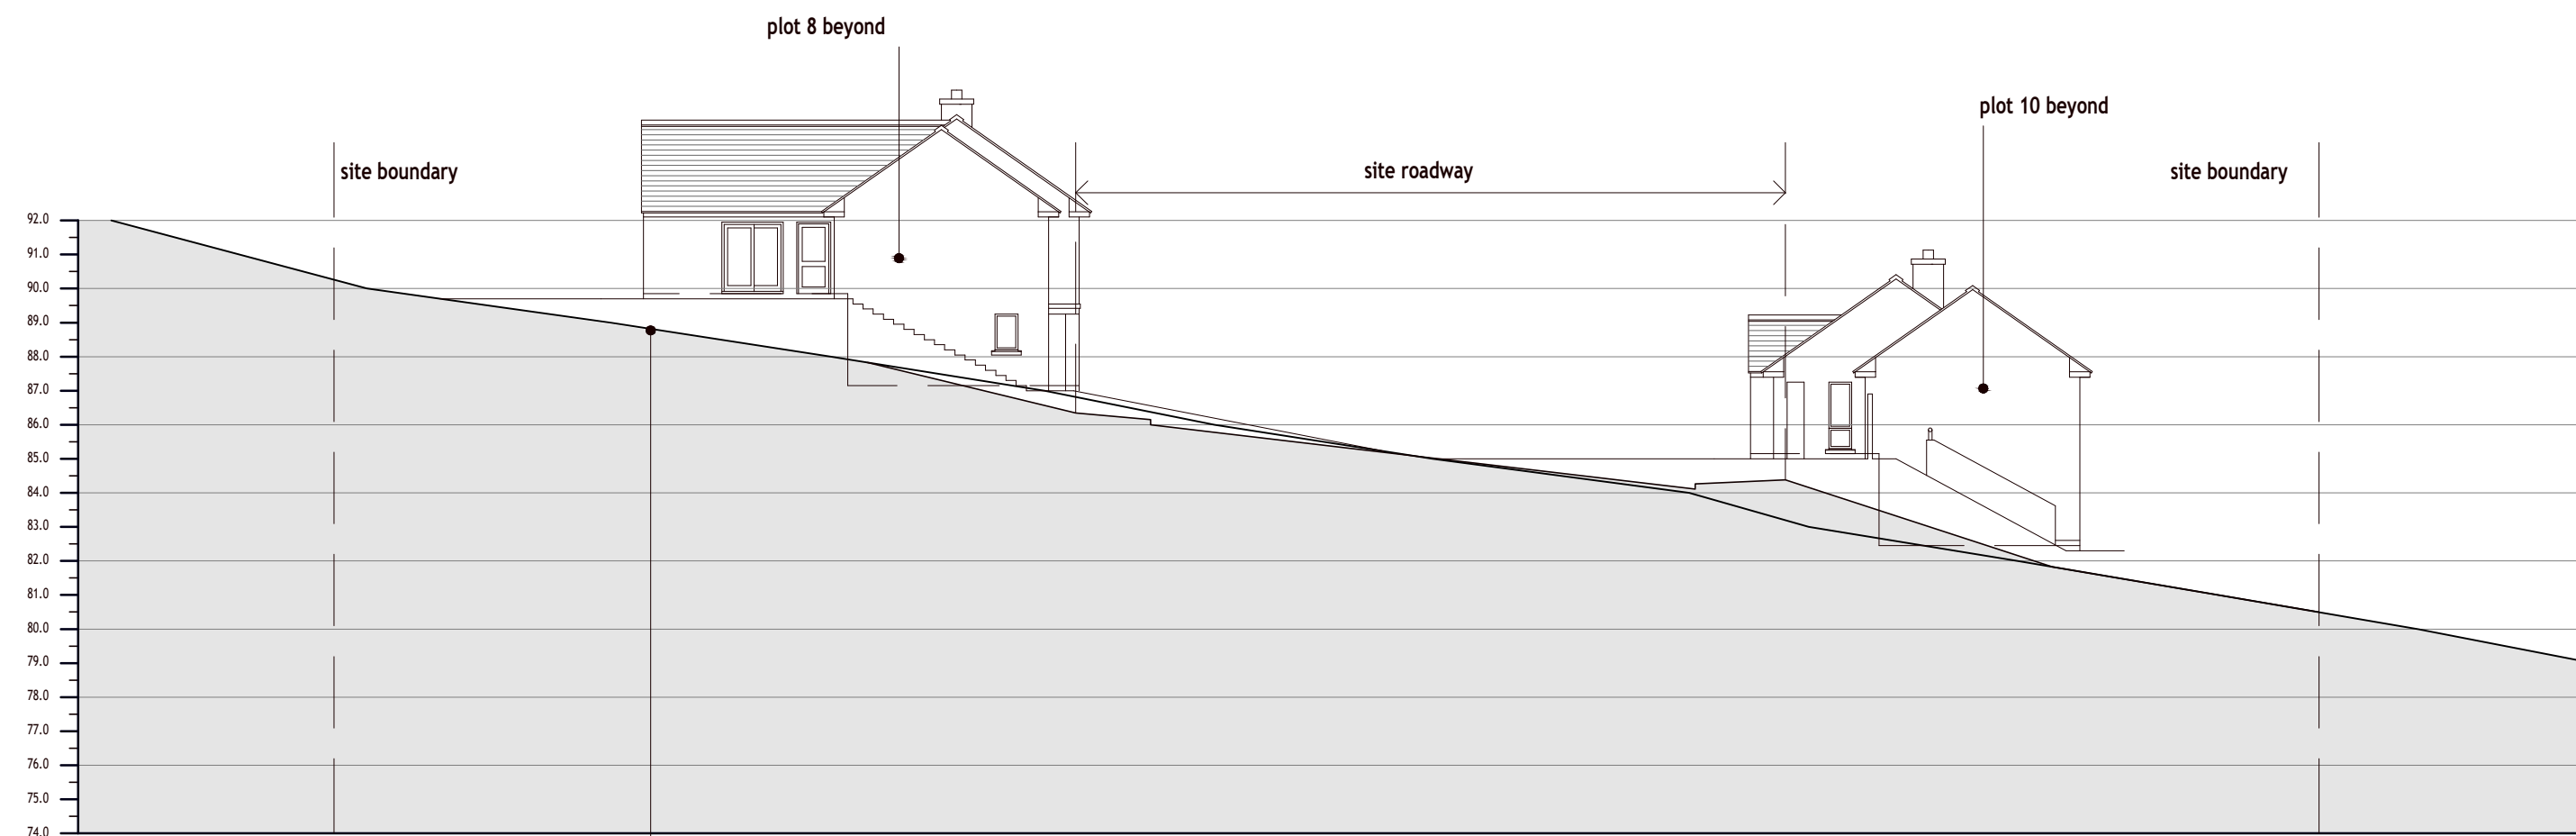

SECTION B - B

existing site levels shown dotted

BUCKMASTERBATCUP
Architects Ltd.

CLIENT:
Mr. Duncan Foster

PROJECT TITLE:
**Land At Parc Y Delyn
Carmarthen**

DRAWING TITLE:
Site Sections

SCALE: **1:200 on A2** | DATE: **Oct. 2020**

SWANSEA
70 Walter Road
Swansea, SA1 4QA
T - 01792 466060
F - 01792 644646
www.bbarch.co.uk
info@bbarch.co.uk

LONDON
One Kingdom Street
Paddington Central
London, W2 6BD

BBA 812.P.02