

SITE LOCATION PLAN

Ordnance Survey (c) Crown Copyright 2020. All rights reserved. Licence number 100022432




THIS SCHEME IS SUBJECT TO LOCAL PLANNING AND ALL OTHER NECESSARY CONSENTS. ALL DIMENSIONS, SITE LEVELS AND AREAS WHERE GIVEN ARE APPROXIMATE AND SUBJECT TO SITE SURVEY UNLESS STATED OTHERWISE. ALL DIMENSIONS MUST BE CHECKED ON SITE. DO NOT SCALE OFF THIS DRAWING. THIS DRAWING IS TO BE READ IN CONJUNCTION WITH ALL RELEVANT CONSULTANTS' AND/OR SPECIALISTS' DRAWINGS OR DOCUMENTS. 'SAURO ARCHITECTURAL DESIGN' MUST BE NOTIFIED OF ANY VARIATIONS OR DISCREPANCIES BEFORE THE AFFECTED WORK COMMENCES. ALL QUERIES RELATING TO DESIGN OF FOUNDATIONS, FLOOR SLABS AND ANY OTHER STRUCTURAL ELEMENTS ARE TO BE REFERRED TO THE STRUCTURAL ENGINEER FOR CLARIFICATION.



Application Site Area = 6693.91m² (0.67ha)
 Grid Ref (approx. centre of the site)
 Eastings, Northings: 270911, 228423

Legend

- Planning application boundary
- Ownership boundary

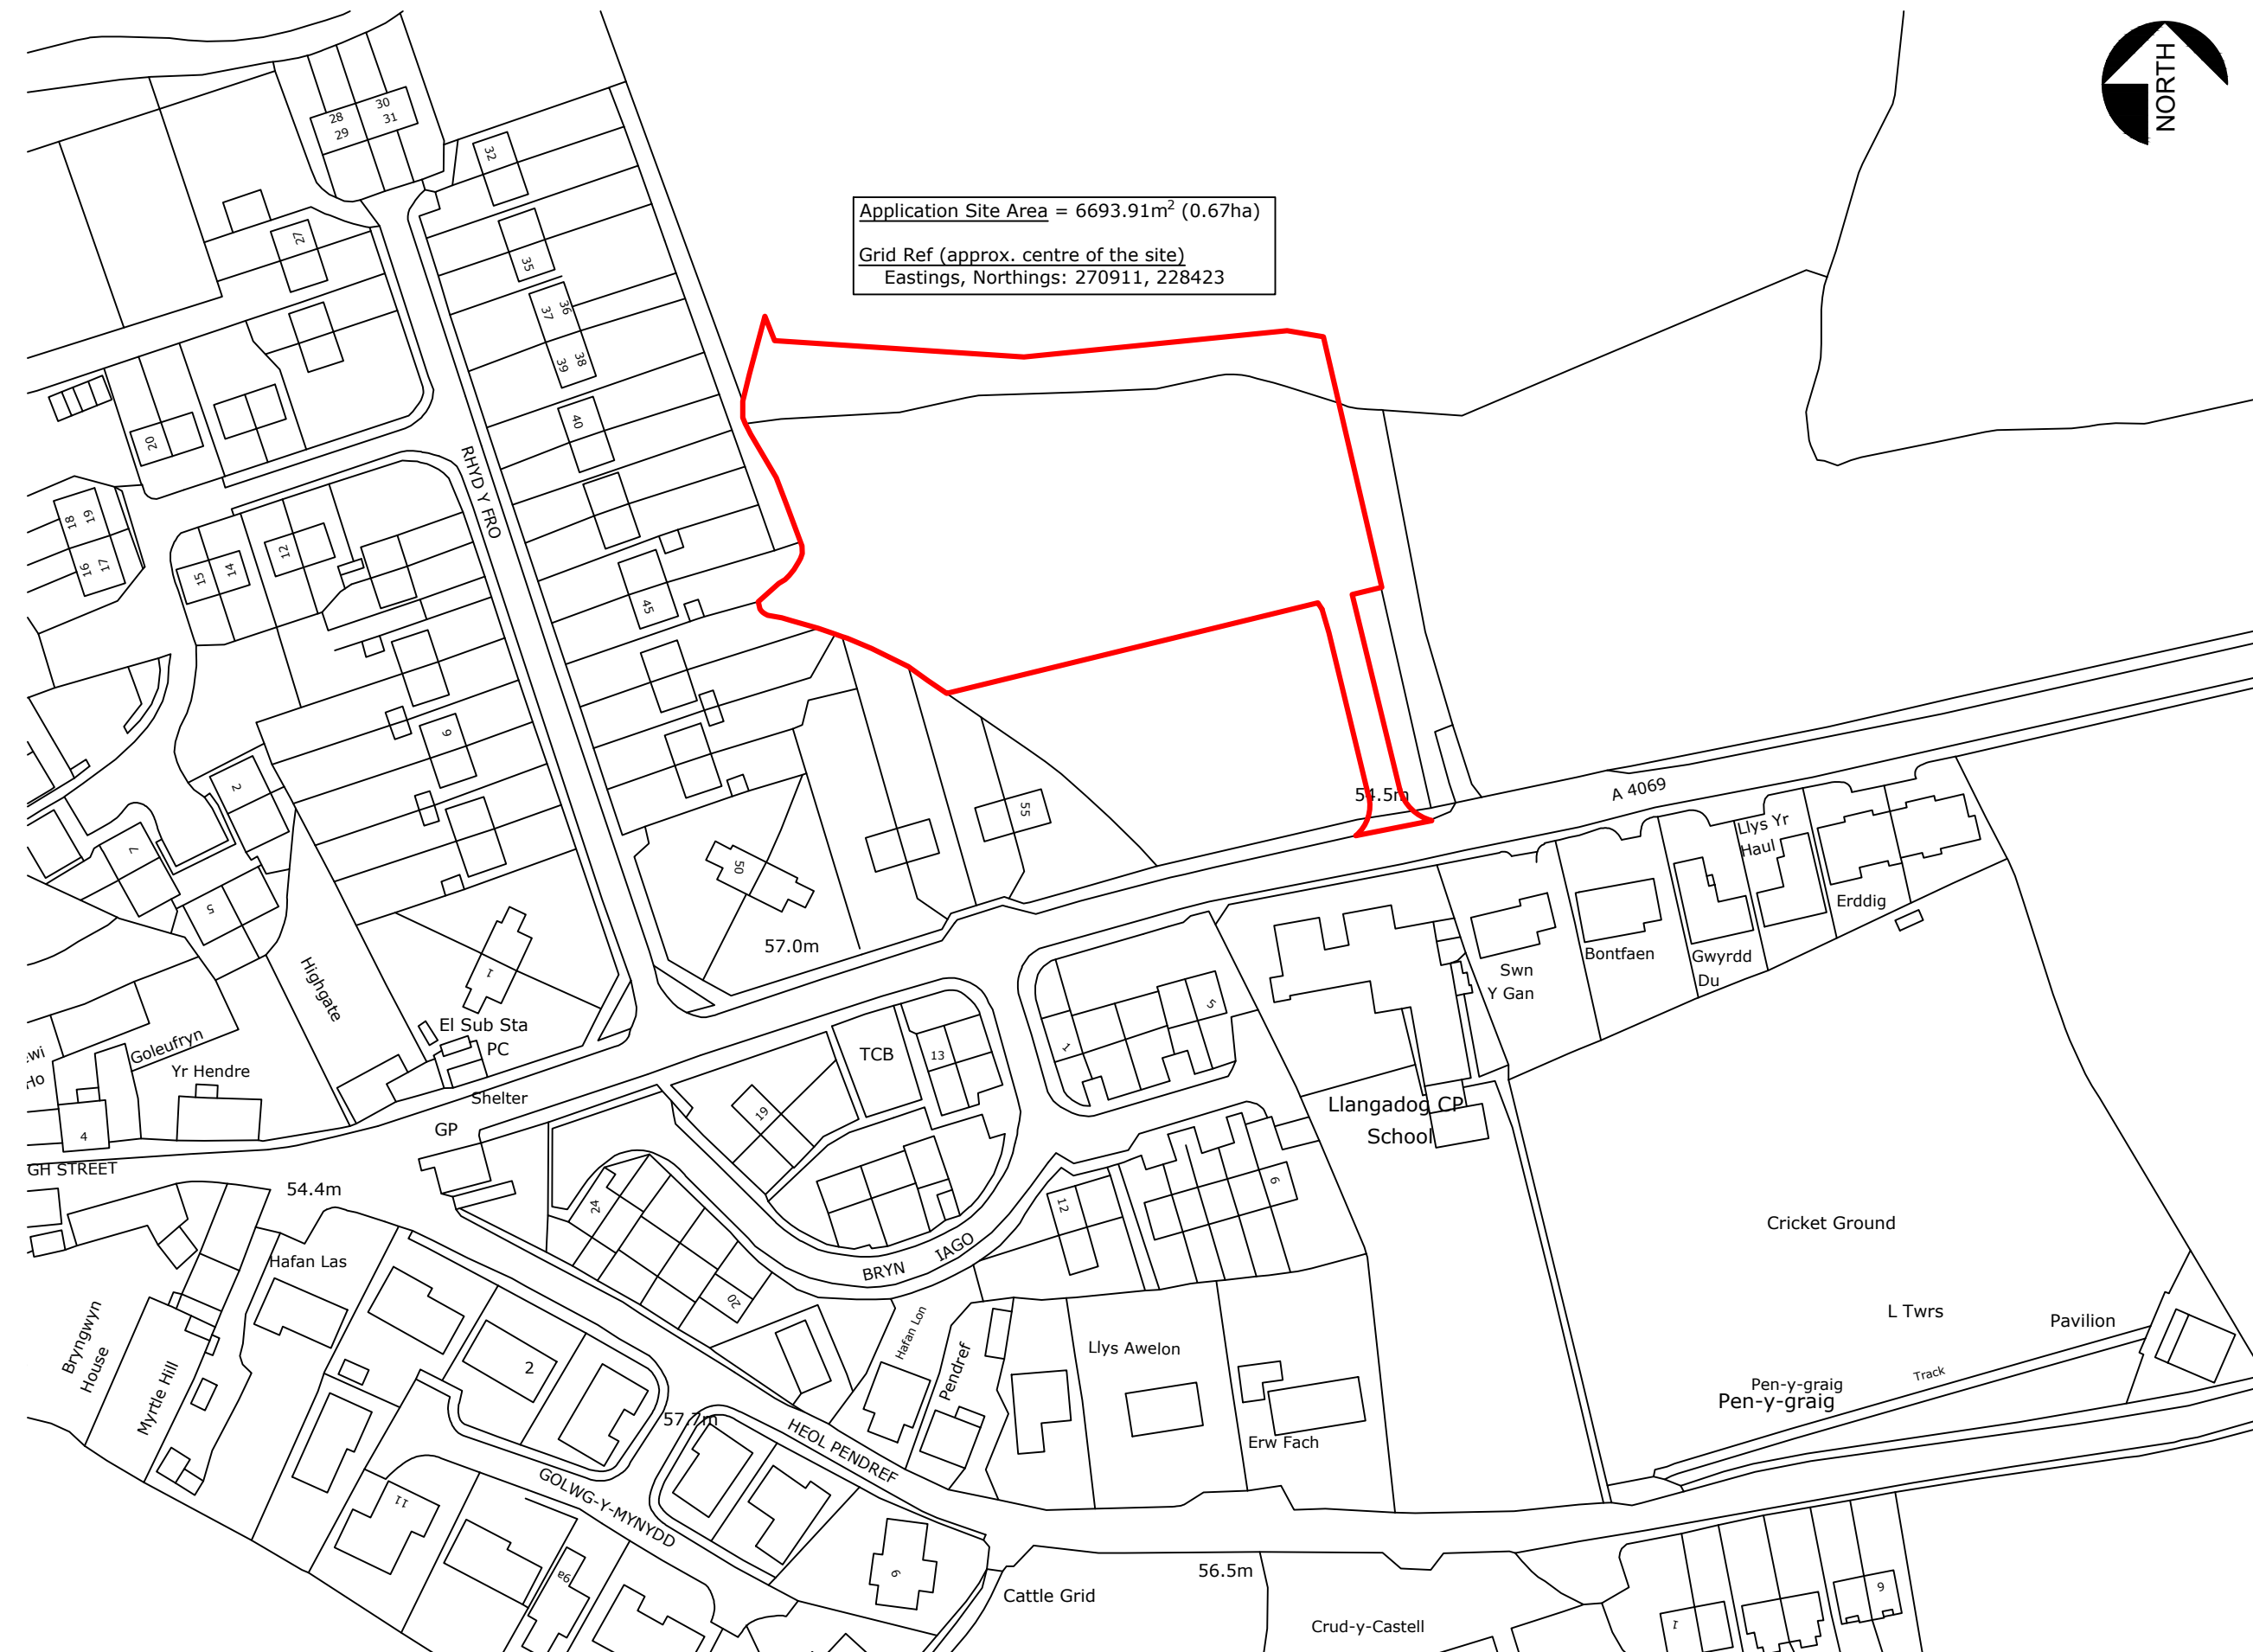

Rev.	Description	Date
A	Amended Planning Boundary	17.11.2020

OUTLINE



SAURO ARCHITECTURAL DESIGN LTD
 9 ELLISTON TERRACE,
 CARMARTHEN, SA31 1HA
 Tel: (01267) 233 684
 Email: design@sauro.co.uk
 © Drawing Copyright Sauro Architectural Design Ltd

Client
Cartrefi Croeso
 Project Title
Residential Development
 Llangadog, Carmarthen

Drawing Title
Location Plan

Scale 1:1250	Sheet Size A3
Date 17/11/2020	Drawn by 003
Job No. 950	Checked by 001
Drawing No. LP01	Revision A

Site Location Plan
 1:1250