

INDICATIVE PROPOSED SITE ELEVATIONS



General Notes:


- Proposed Finish Floor Level (FFL) as indicative only. (TBA)
- Input required from Consulting Civil Engineers, Arboricultural Consultant (Layout is subject to change)

THIS SCHEME IS SUBJECT TO LOCAL PLANNING AND ALL OTHER NECESSARY CONSENTS. ALL DIMENSIONS, SITE LEVELS AND AREAS WHERE GIVEN ARE APPROXIMATE AND SUBJECT TO SITE SURVEY UNLESS STATED OTHERWISE. ALL DIMENSIONS MUST BE CHECKED ON SITE. DO NOT SCALE OFF THIS DRAWING. THIS DRAWING IS TO BE READ IN CONJUNCTION WITH ALL RELEVANT CONSULTANTS' AND/OR SPECIALIST'S DRAWINGS OR DOCUMENTS. 'SAURO ARCHITECTURAL DESIGN' MUST BE NOTIFIED OF ANY VARIATIONS OR DISCREPANCIES BEFORE THE AFFECTED WORK COMMENCES. ALL QUERIES RELATING TO DESIGN OF FOUNDATIONS, FLOOR SLABS AND ANY OTHER STRUCTURAL ELEMENTS ARE TO BE REFERRED TO THE STRUCTURAL ENGINEER FOR CLARIFICATION.



Proposed Site Elevation 1

1:200

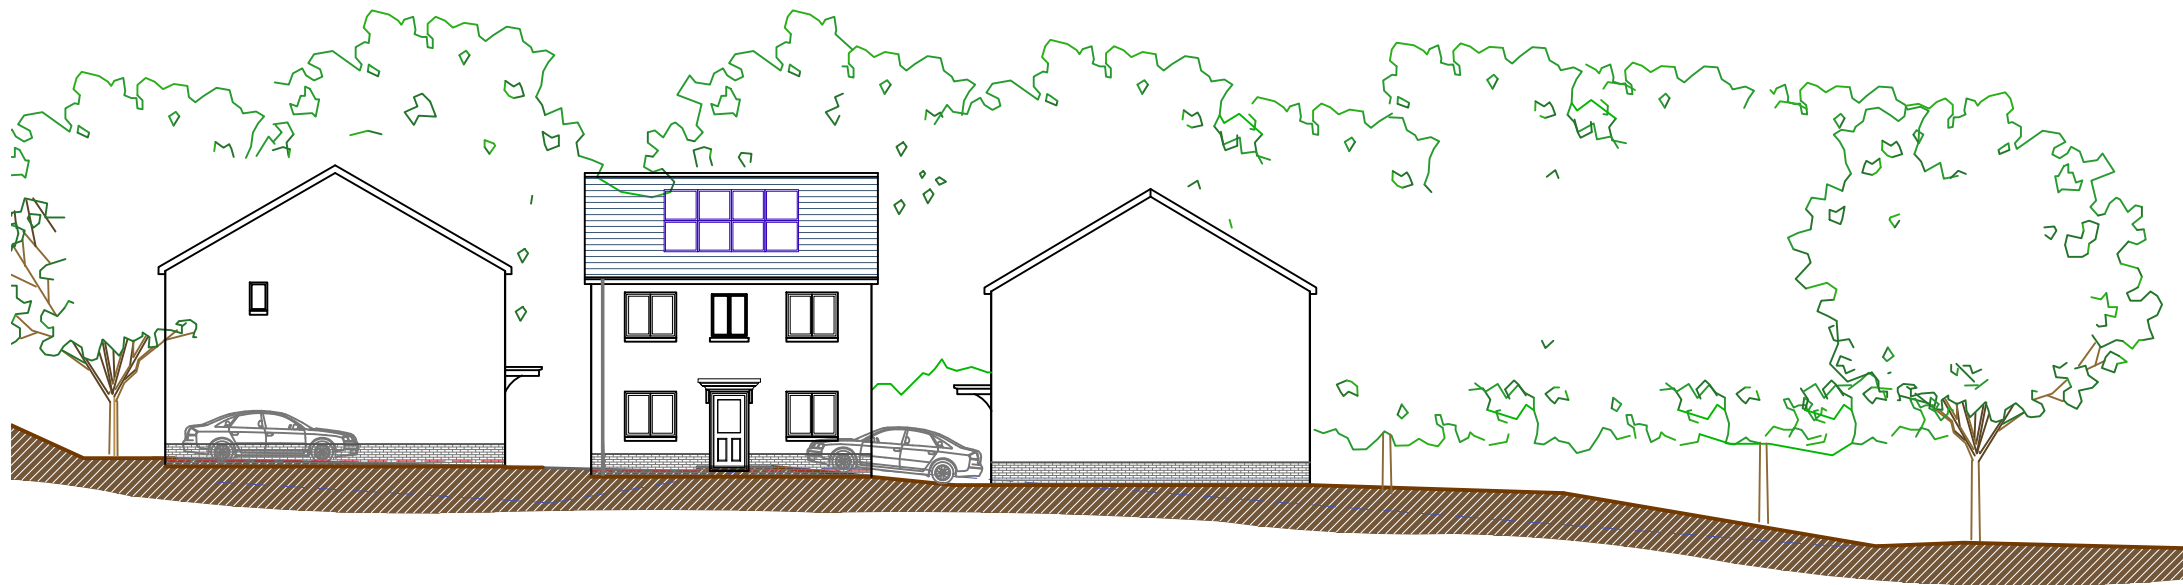

Proposed Site Elevation 2

1:200

Rev.	Description	Date
A	Amended House Type Mix	13.01.2021

OUTLINE



SAURO ARCHITECTURAL DESIGN LTD
9 ELLISTON TERRACE,
CARMARTHEN, SA31 1HA
Tel: (01267) 233 684
Email: design@sauro.co.uk
© Drawing Copyright Sauro Architectural Design Ltd

Client
Cartrefri Croeso

Project Title
Residential Development
Llangadog, Carmarthen

Drawing Title
Site Elevation

Scale
1:200

Sheet Size
A3

Date
17/11/2020

Drawn by
003

Checked by
001

Job No.
950

Drawing No.
02

Revision
A