



**1** South  
1 : 100

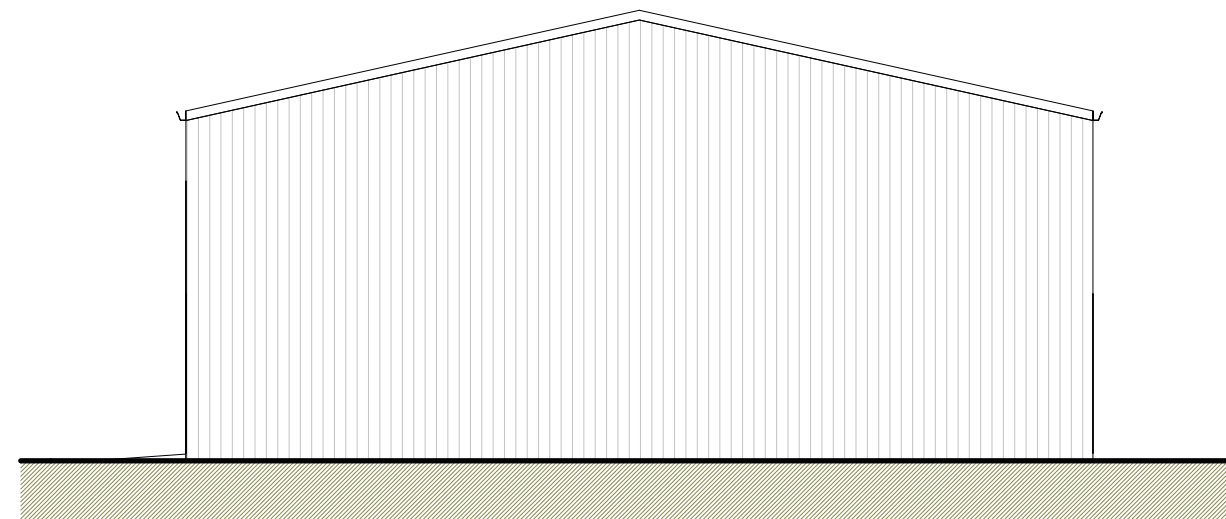


**2** East  
1 : 100

External Materials  
 Roof clad with colour coated box profile sheets  
 Walls clad with colour coated box profile sheets  
 Roller shutter doors Galvanised  
 Pedestrian doors galvanised.

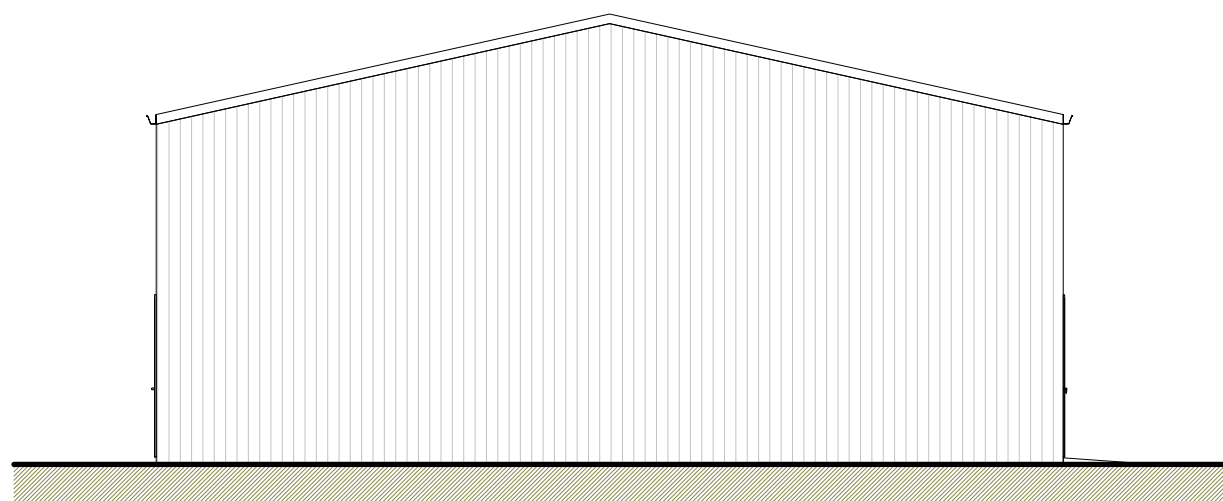

**3** West  
1 : 100

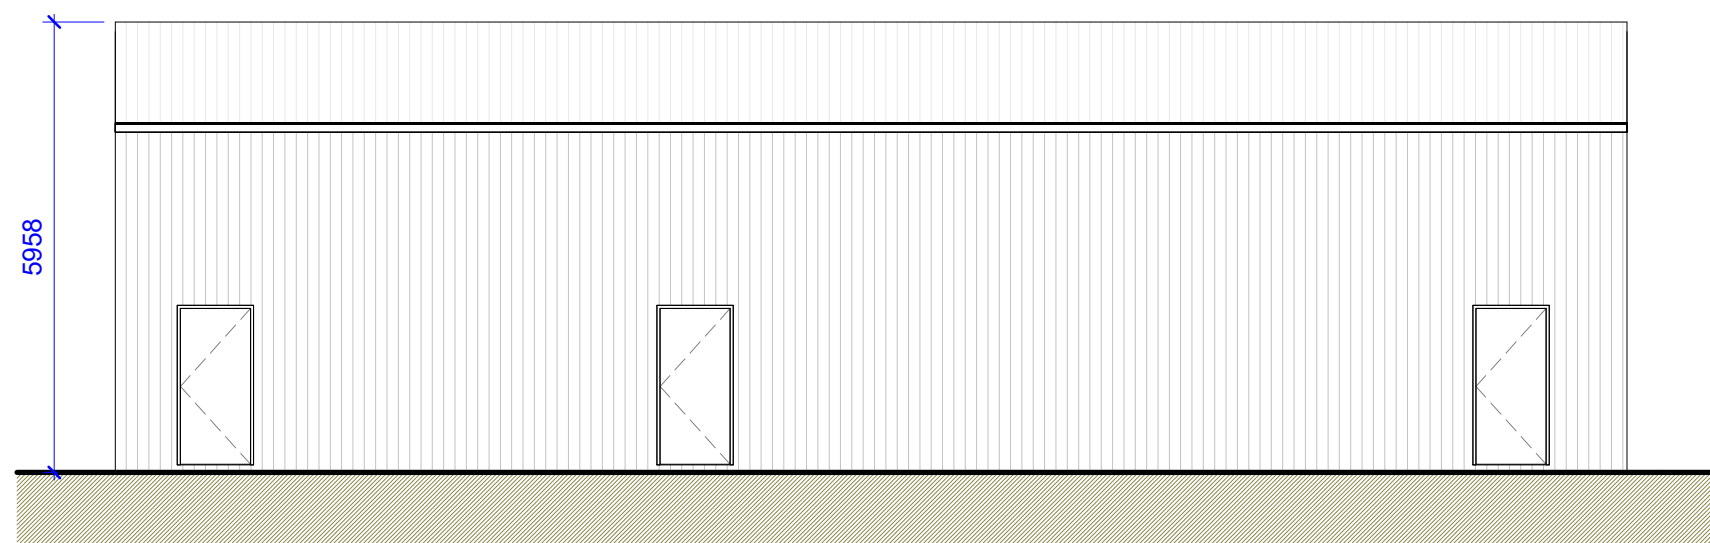

**4** North  
1 : 100

9 Pine Tree close  
 Burry port  
 Carmarthenshire  
 SA16 0TF

TEL 01554833725  
 07837594671



				PROJECT Crofty Industrial Estate	CLIENT		
				Elevations Building B	Date 26/04/2021	Project number Project Number	Scale (@ A3) 1 : 100
CODE	STATUS	SUITABILITY DESCRIPTION	PURPOSE OF ISSUE Planning		Author Checked by	DRAWING NUMBER <b>A105</b>	REV