


R:\RCA Job Files\211 Job\21110 - Box Shed at Rosemary Lane Haverfordwest 19784 - Puffin\F - RCA Civil Drawings\21110.dwg 09/06/2021 13:09:57

DO NOT SCALE

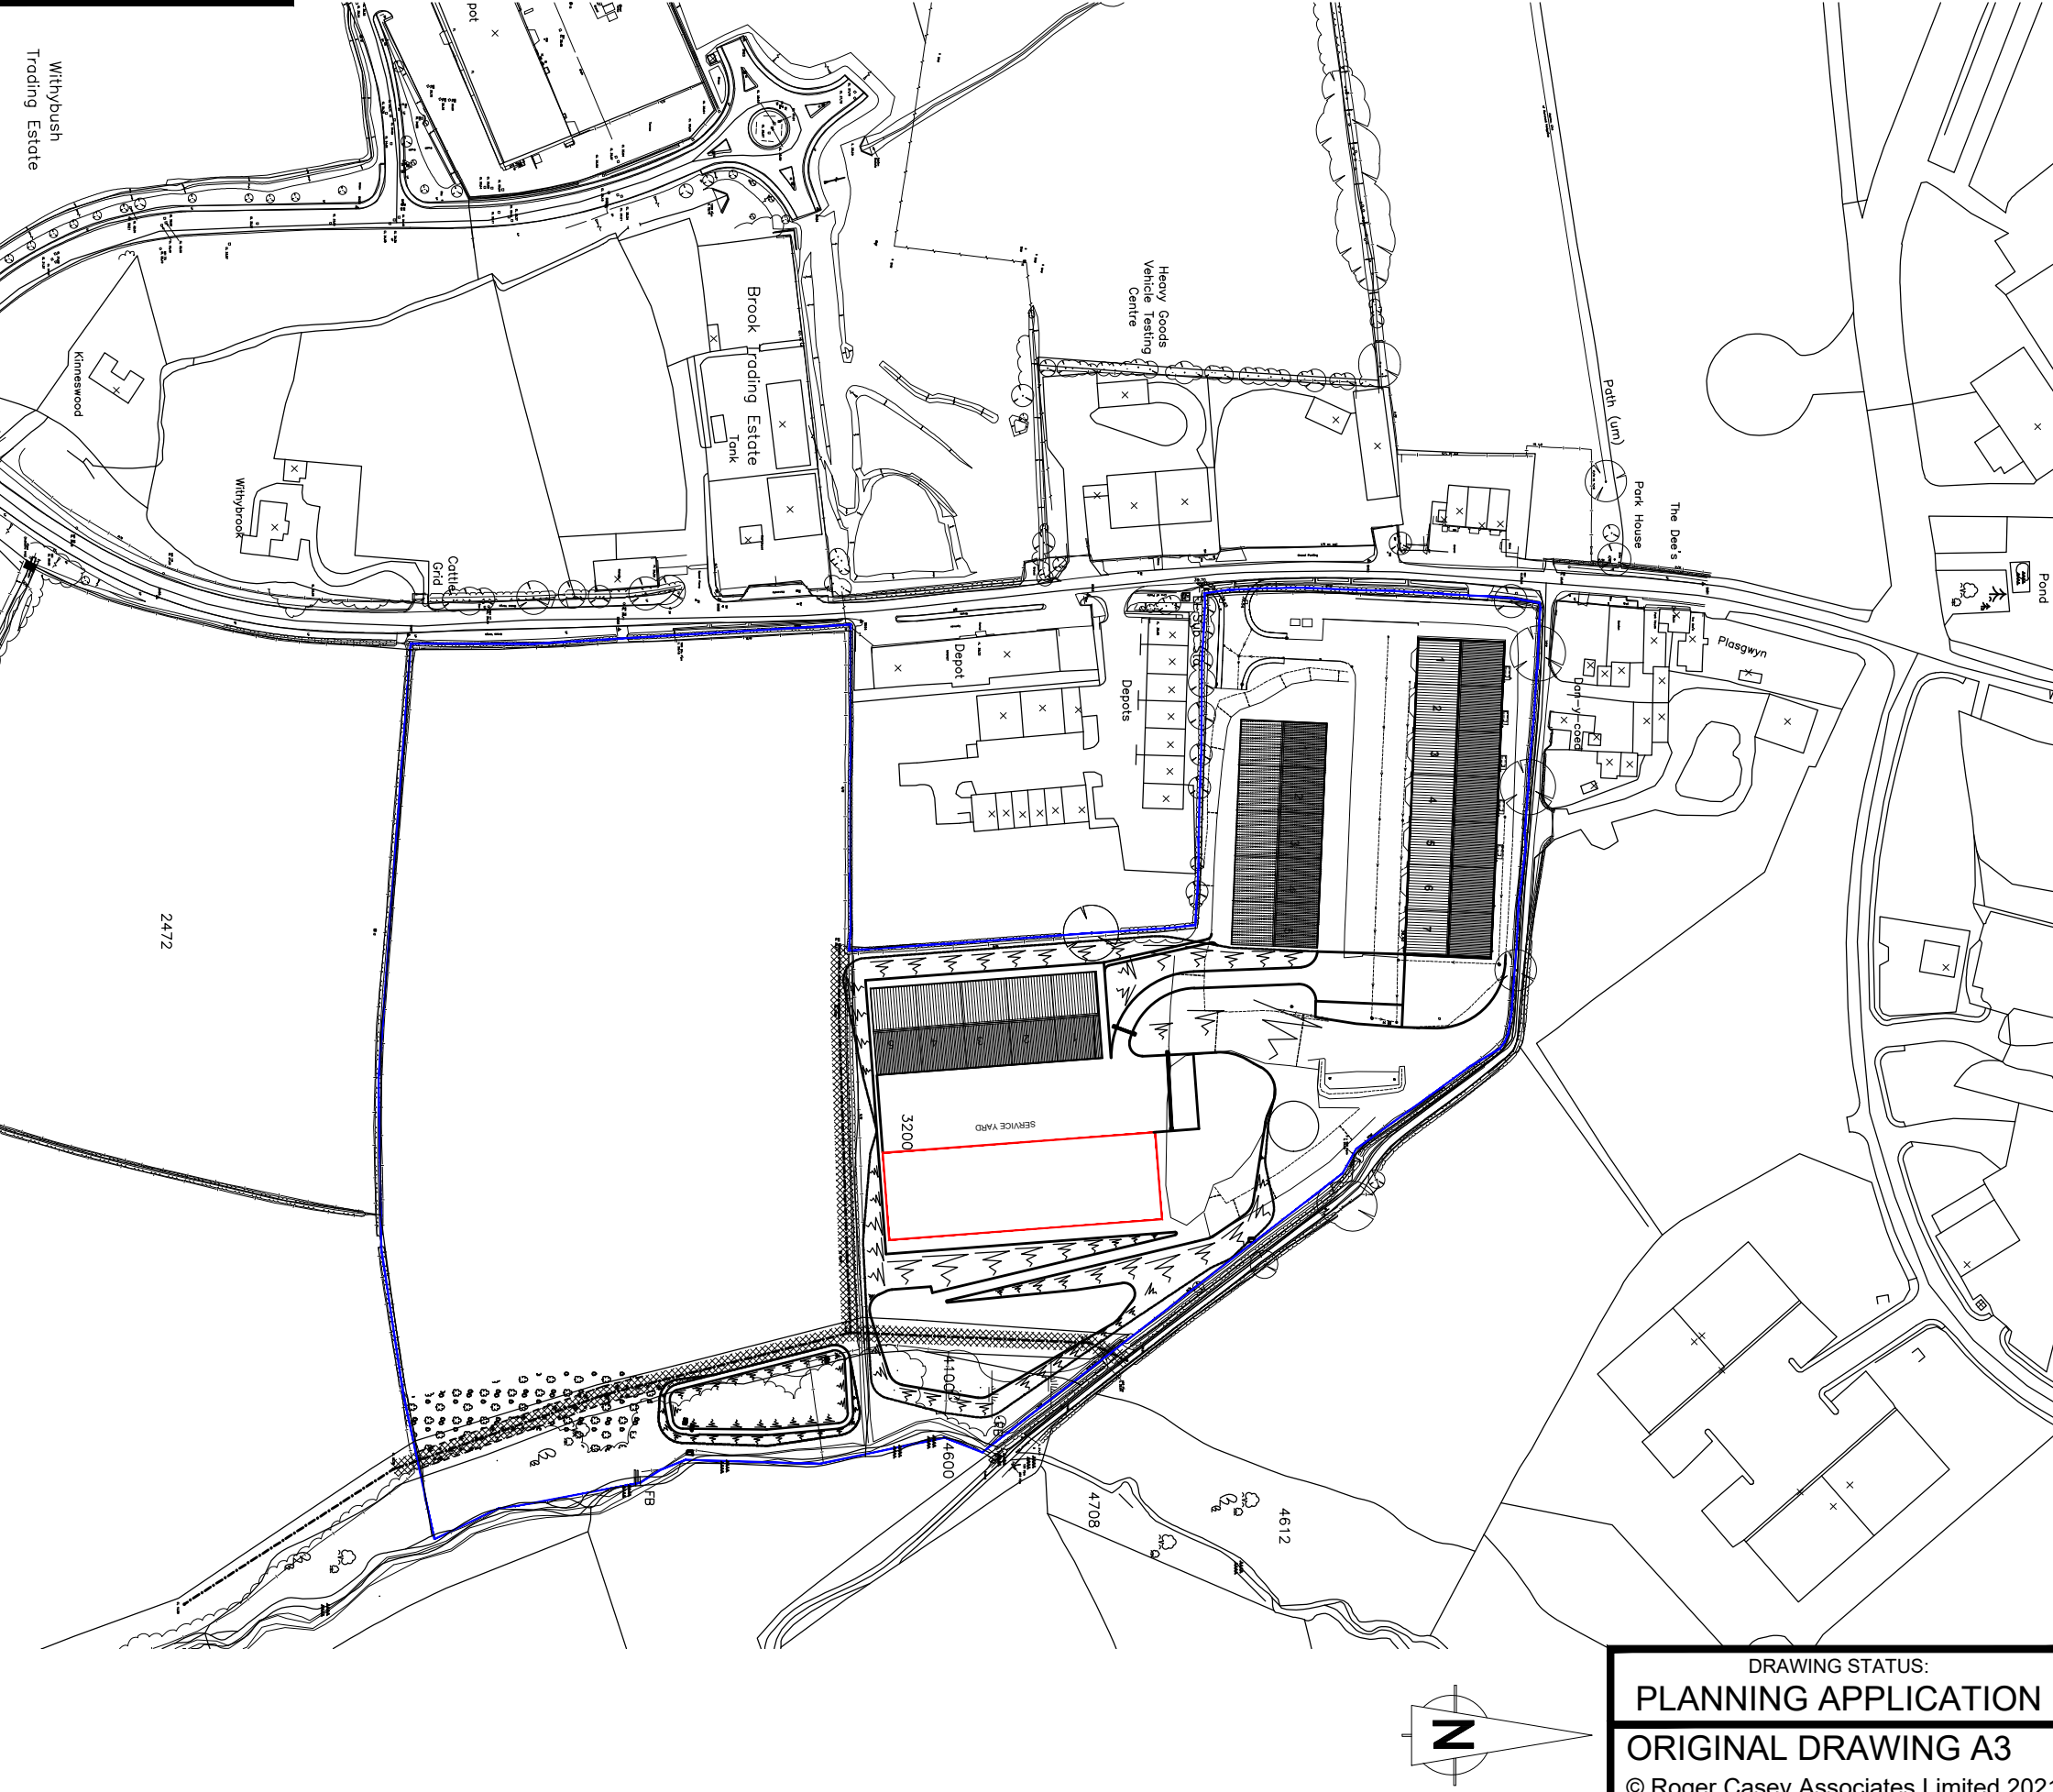

NOTES:

THE PROPERTY OF THIS DRAWING AND DESIGN IS VESTED IN ROGER CASEY ASSOCIATES AND MUST NOT BE COPIED OR REPRODUCED IN ANY WAY WITHOUT THE WRITTEN CONSENT OF ROGER CASEY ASSOCIATES.

THE CONTRACTOR IS TO CHECK ALL LEVELS AND DIMENSIONS BEFORE WORK COMMENCES, AND ANY DISCREPANCIES TO BE REPORTED IMMEDIATELY TO THE CONSULTANTS.

WORK TO FIGURED DIMENSIONS IN PREFERENCE TO SCALING.

THIS DRAWING IS TO BE READ IN CONJUNCTION WITH ALL OTHER ROGER CASEY ASSOCIATES DRAWINGS AND SPECIFICATIONS AND ALL OTHER CONSULTANTS DRAWINGS AND SPECIFICATIONS RELATING TO THIS PROJECT.

--	--	--	--

REV.	DESCRIPTION	DRAWN	CHECK	DATE
------	-------------	-------	-------	------

Ty Mansel, 6 Mansel Street,
Carmarthen,
Carmarthenshire SA31 1PX

T: 01267 222 646

Units 10 & 11, Merlin's Court,
Winch Lane, Haverfordwest,
Pembrokeshire SA61 1SB

T: 01437 762 795

E: office@rca-eng.co.uk

W: www.rca-eng.co.uk

Roger Casey Associates
Consulting Civil & Structural Engineers

CLIENT:

PUFFIN PRODUCE LTD

PROJECT:
**BOX SHED FOR PUFFIN PRODUCE
WITHYBUSH INDUSTRIAL ESTATE,
HAVERFORDWEST, PEMBS.**

DRAWING TITLE:
SITE LOCATION PLAN

DRAWING STATUS:
PLANNING APPLICATION
ORIGINAL DRAWING A3
© Roger Casey Associates Limited 2021

DRAWN BY: PWJL	DESIGN BY: -	CHECKED BY: RSC	DATE: 09/06/21
SCALES: 1:2500	DRAWING No.:	21110/P1	
REVISION:			

RCA Document Reference: RCA A3 Landscape Version 1