



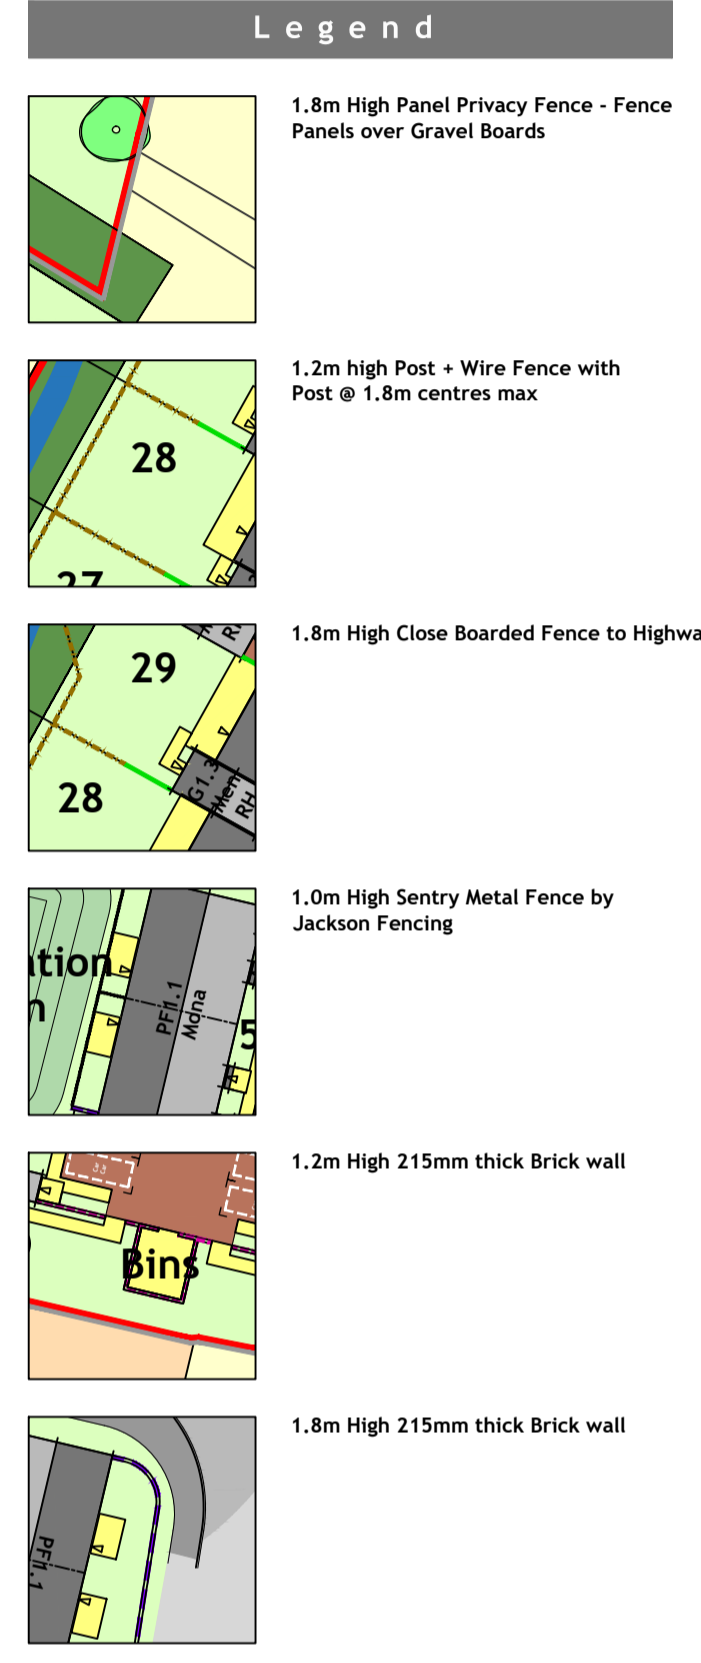

Ordnance Survey, (c) Crown Copyright 2020. All rights reserved. Licence number 100022432

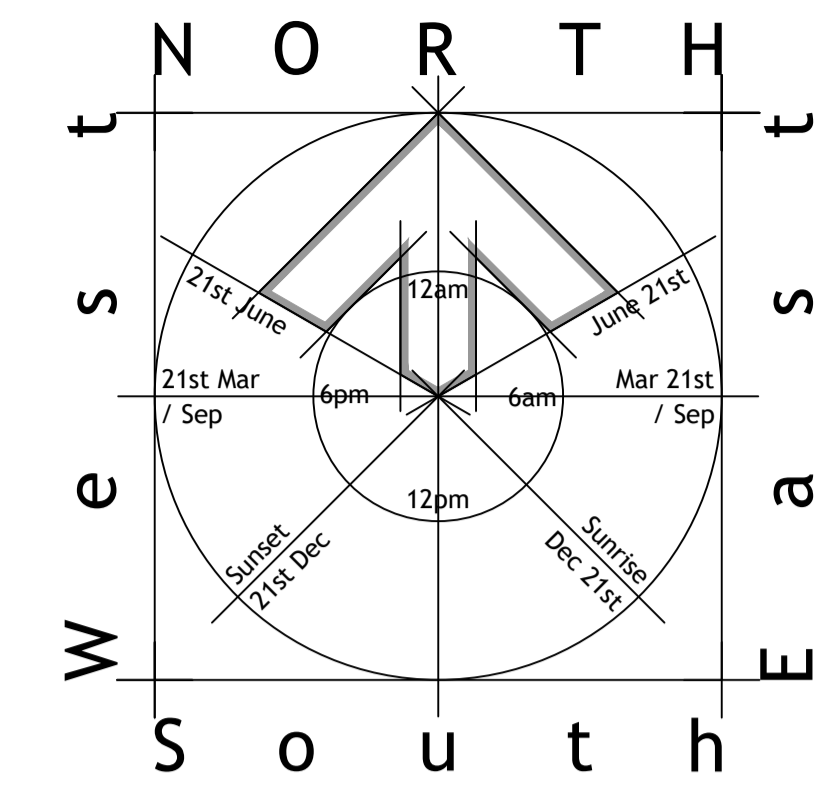

Notes

Rev	Date, Description and Initials
H	7 July 2021. PAC SUBMISSION. dpp
G	29 June 2021. Hammer Head increased in width in front of Plot 23. dpp
F	23 June 2021. House Type changed Plots 12 and 13. dpp
E	23 June 2021. Changed House Type Plot 11. dpp
D	22 June 2021. redrawn. dpp
B	10 March 2021. redrawn. dpp
A	8 March 2021. Alterations to Meadow Lane revised. dpp

**Amendments**

Client  
**Meadow Lane (Hirwaun) Limited**  
 65 Station Road, Port Talbot, SA13 1NW

**Project Title**  
 Proposed Residential Development  
 Land Adjacent to Bryngelli Ind Est,  
 Meadow Lane, Hirwaun, CF44 9PT

**Drawing Title**  
 Proposed  
 Site Layout Plan

Scale	Drawn
1:500 @ A1	Daryn Parfitt
1:1000 @ A3	
Date	Checked
March 2021	Daryn Parfitt



**HEPS Architecture**

Urban Design  
 Architecture  
 Interiors  
 Landscape  
 Procurement

07486 627815  
 03333 209966

mail@heps360.com  
 heps360.com

Cardiff | Solihull | Swindon | Totnes

DO NOT SCALE: Detailed drawings and larger scale drawings take precedence.

DIMENSIONS: The Builder is to check and verify all building and site dimensions, levels and sewer invert levels at connection points before work starts. All dimensions to be checked prior to the placement of materials or the fabrication of work and any discrepancy, omission or error must be reported immediately.

SPECIFICATION: The Builder is to comply with current Building Legislation, British Standard Specifications, Building Regulations etc. Whether or not specifically stated on this drawing. This drawing must be checked against any structural, geotechnical or other specialist documentation provided. Where the contractor substitutes materials specified by HEPS, these will not be paid for unless agreed in writing.


TREES: Where trees are shown to be retained they should be subject to a full Arboricultural Inspection for safety. Proposed trees must be planted a minimum 5m from buildings and 3m from any utility. A suitable method of foundation is to be provided to accommodate the proposed tree planting.

RETENTION OF TITLE: Ownership of and Copyright in the Designs shown on this Plan remains vested in HEPS. The client is licensed to use the Designs for the purpose for which they were produced on payment to HEPS of the costs of preparation on the Plans and Designs.

COPYRIGHT: This drawing is the property of HEPS and can not be copied, reproduced, disclosed or amended without the prior written consent of HEPS. No liability will be accepted for amendments made by others.

Project Number / Building Reference  
**HA 202002251900 dpp**

Drawing Number	Revision
<b>2.3</b>	<b>H</b>

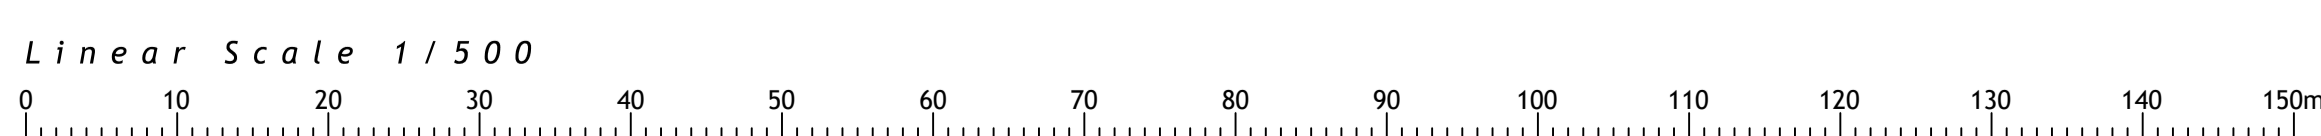

A B C D E F G H