


DO NOT SCALE FROM THIS DRAWING
ALL DIMENSIONS TO BE CHECKED ON SITE.

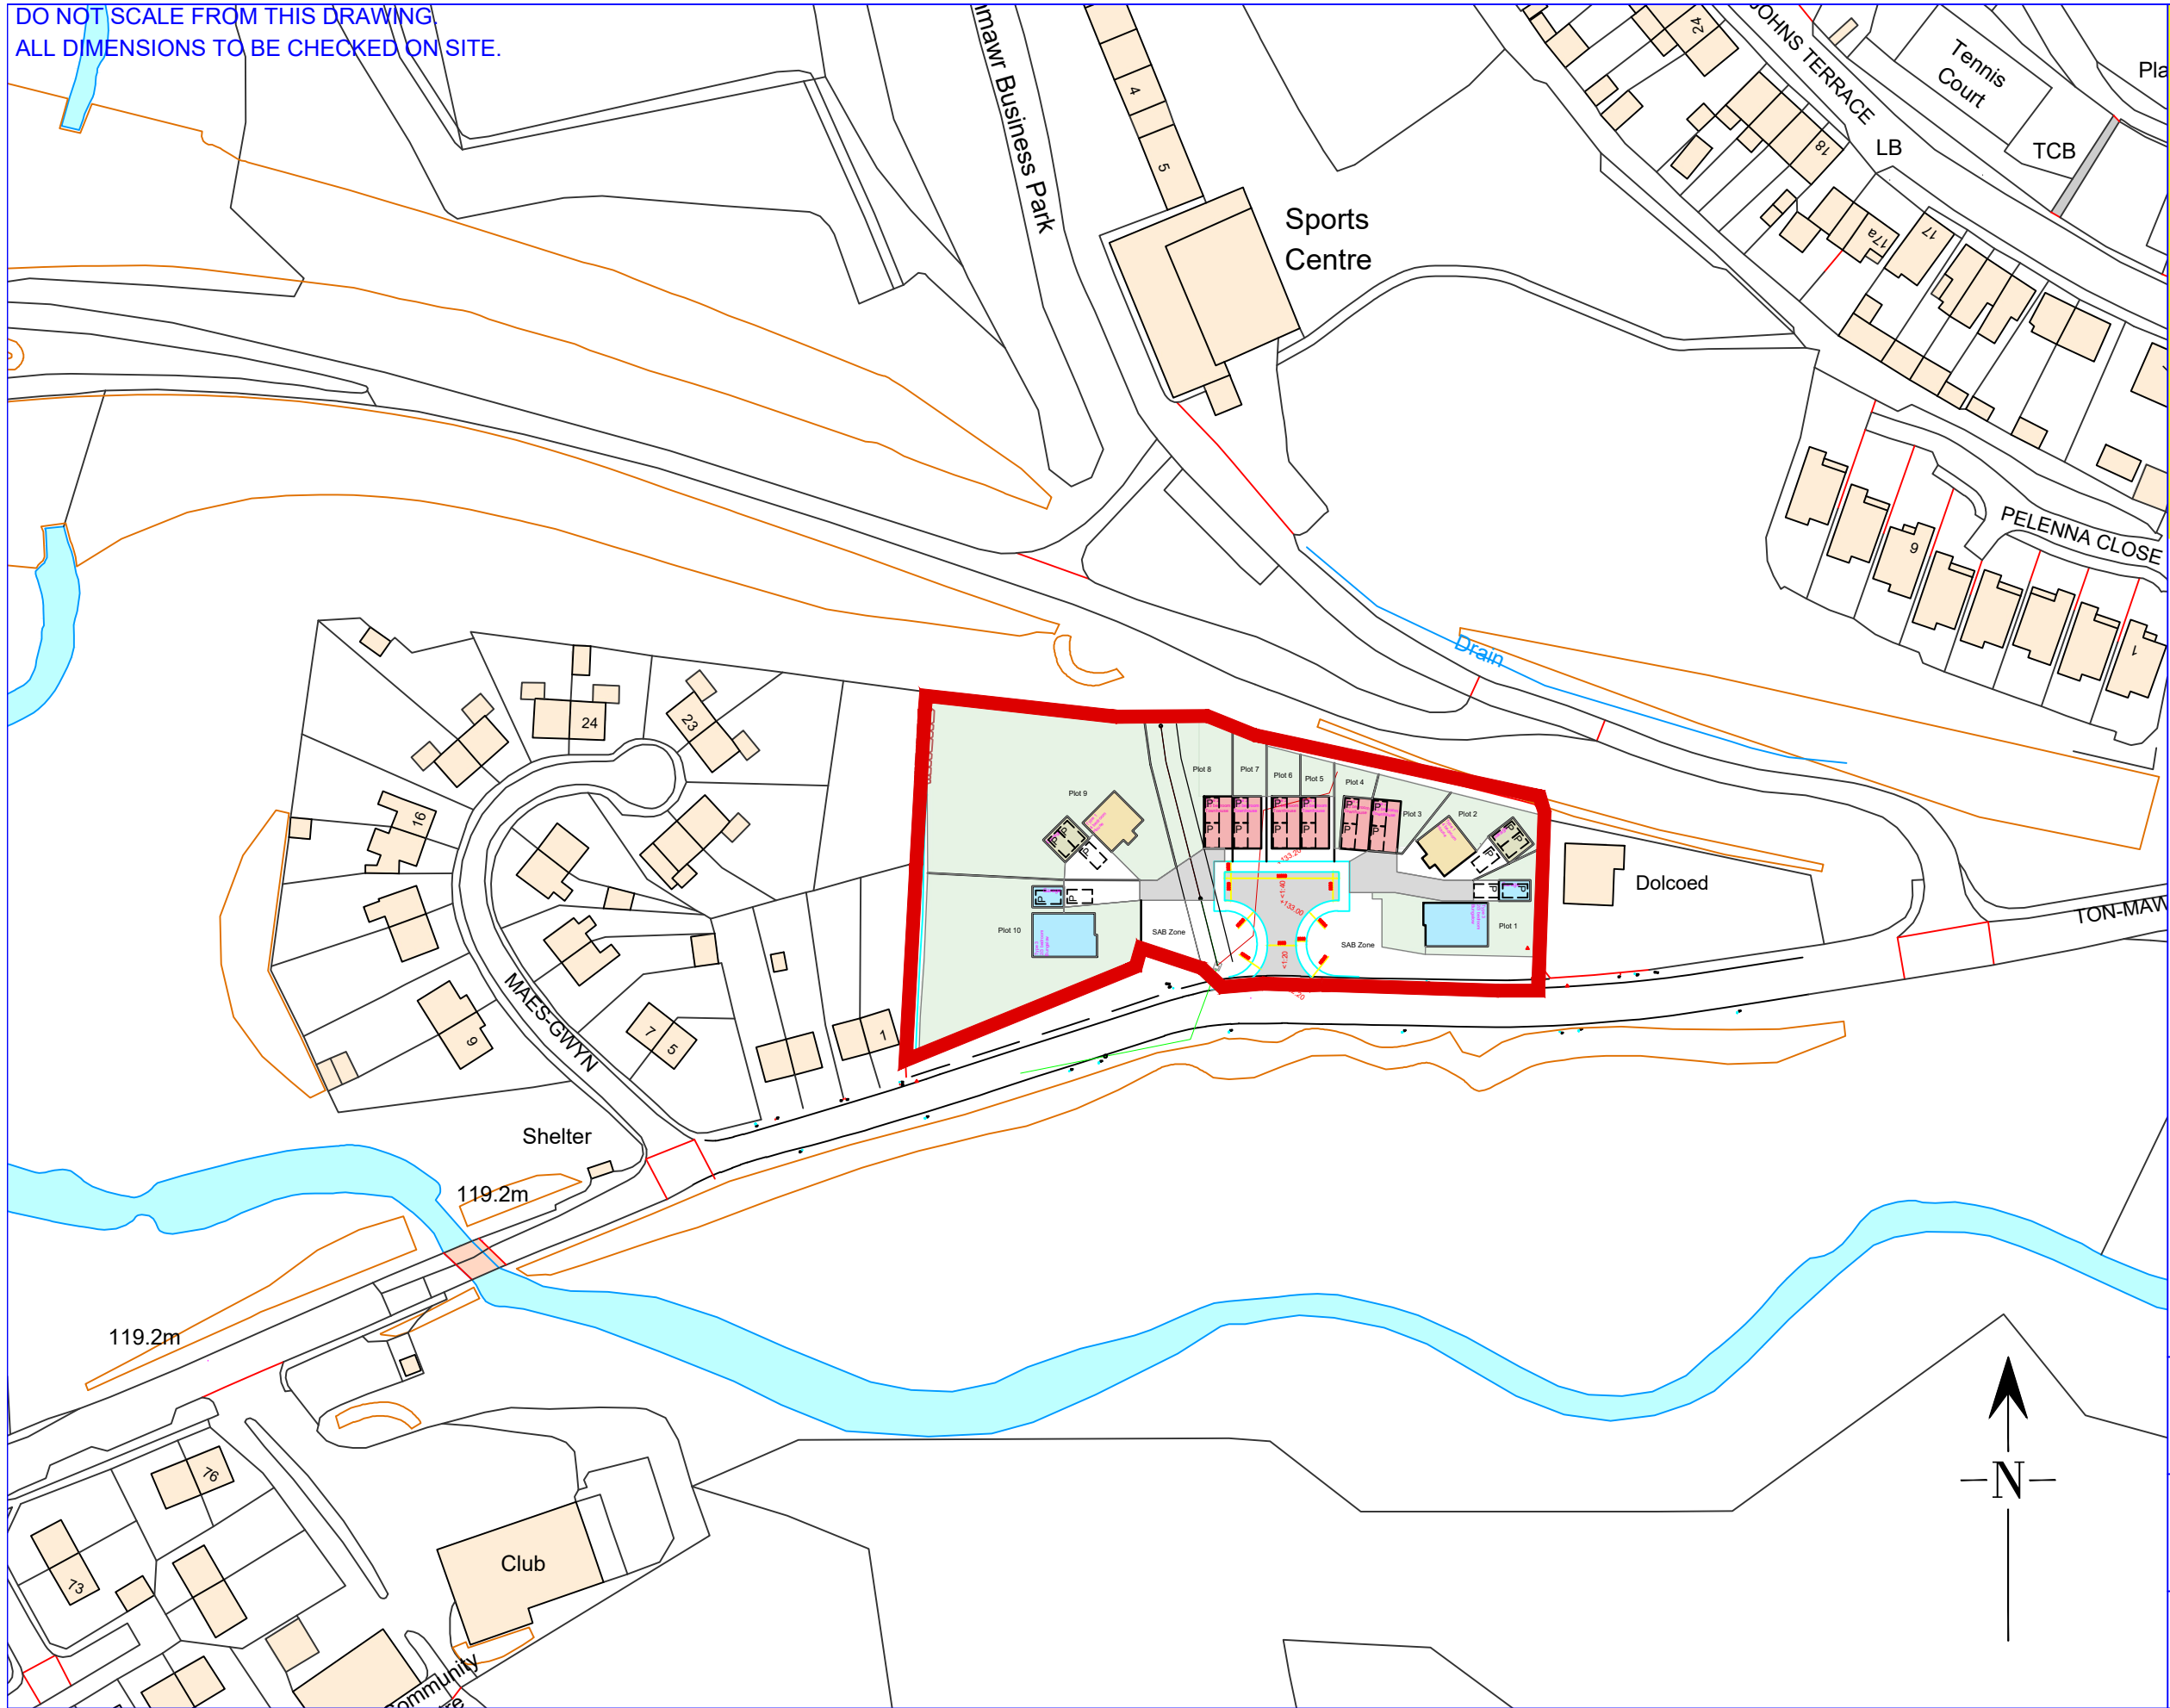

DR Design

Architectural Services

Davies Richards Design Ltd.

Llandeilo - 01558 823351

Mumbles - 01792 347692

E-MAIL - info@daviesrichardsdesign.com

WEB - www.daviesrichardsdesign.com

JOB TITLE :

*Mr. D. John.
Proposed redevelopment
at:
Tonmawr Primary School,
Tonmawr Road,
Port Talbot,
SA12 9UW.*

Do Not Scale From This Drawing

DRAWING TITLE :

Location Plan.

DRAWING STATUS :

Planning.

Original paper size - A3

SCALE :

1:1250.

DRAWN BY :

G.R.R.

DATE :

Feb. '22.

PLAN No

1778-01

REVISION