


1 {3D}

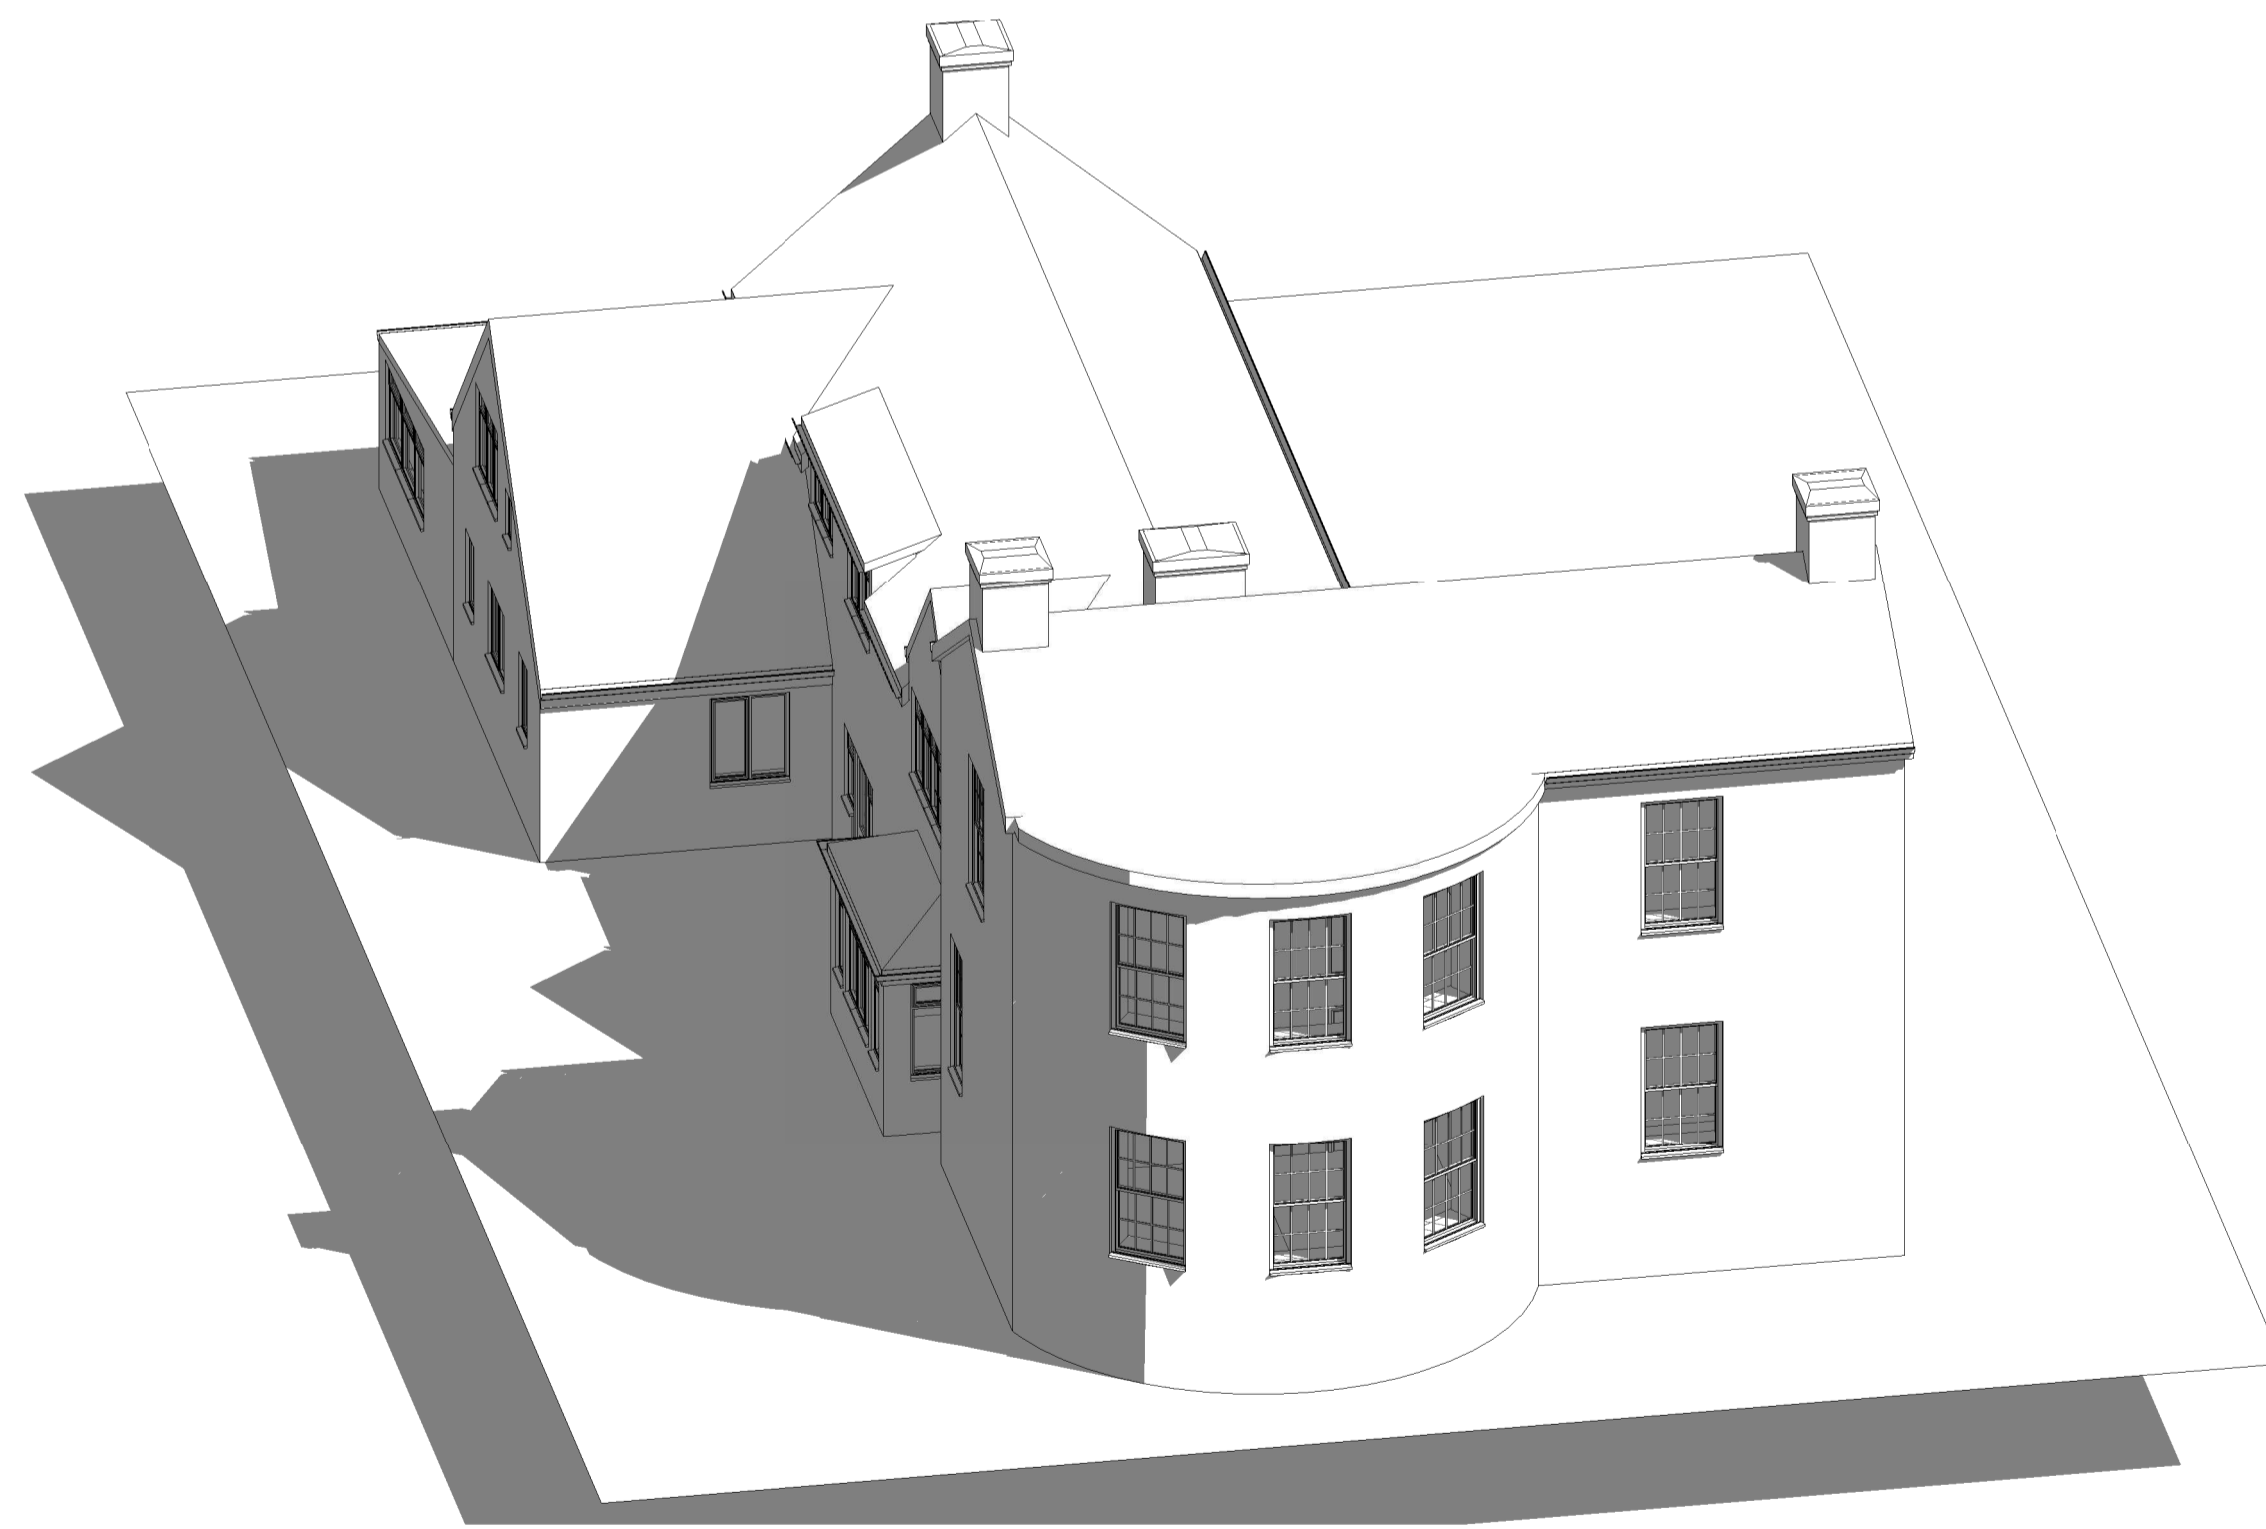

2 {3D} Copy 1

Rev	Description	Date

CODE	SUITABILITY DESCRIPTION
STATUS	PURPOSE OF ISSUE

PROJECT

Tyn-Y-Caeau,  
Margam, Port Talbot

Existing Pictorial

DRAWN BY Author	CHECKED BY Checker	DATE 10/21/19
SCALE (@ A1)		PROJECT NUMBER Project Number
DRAWING NUMBER A103	REV	