


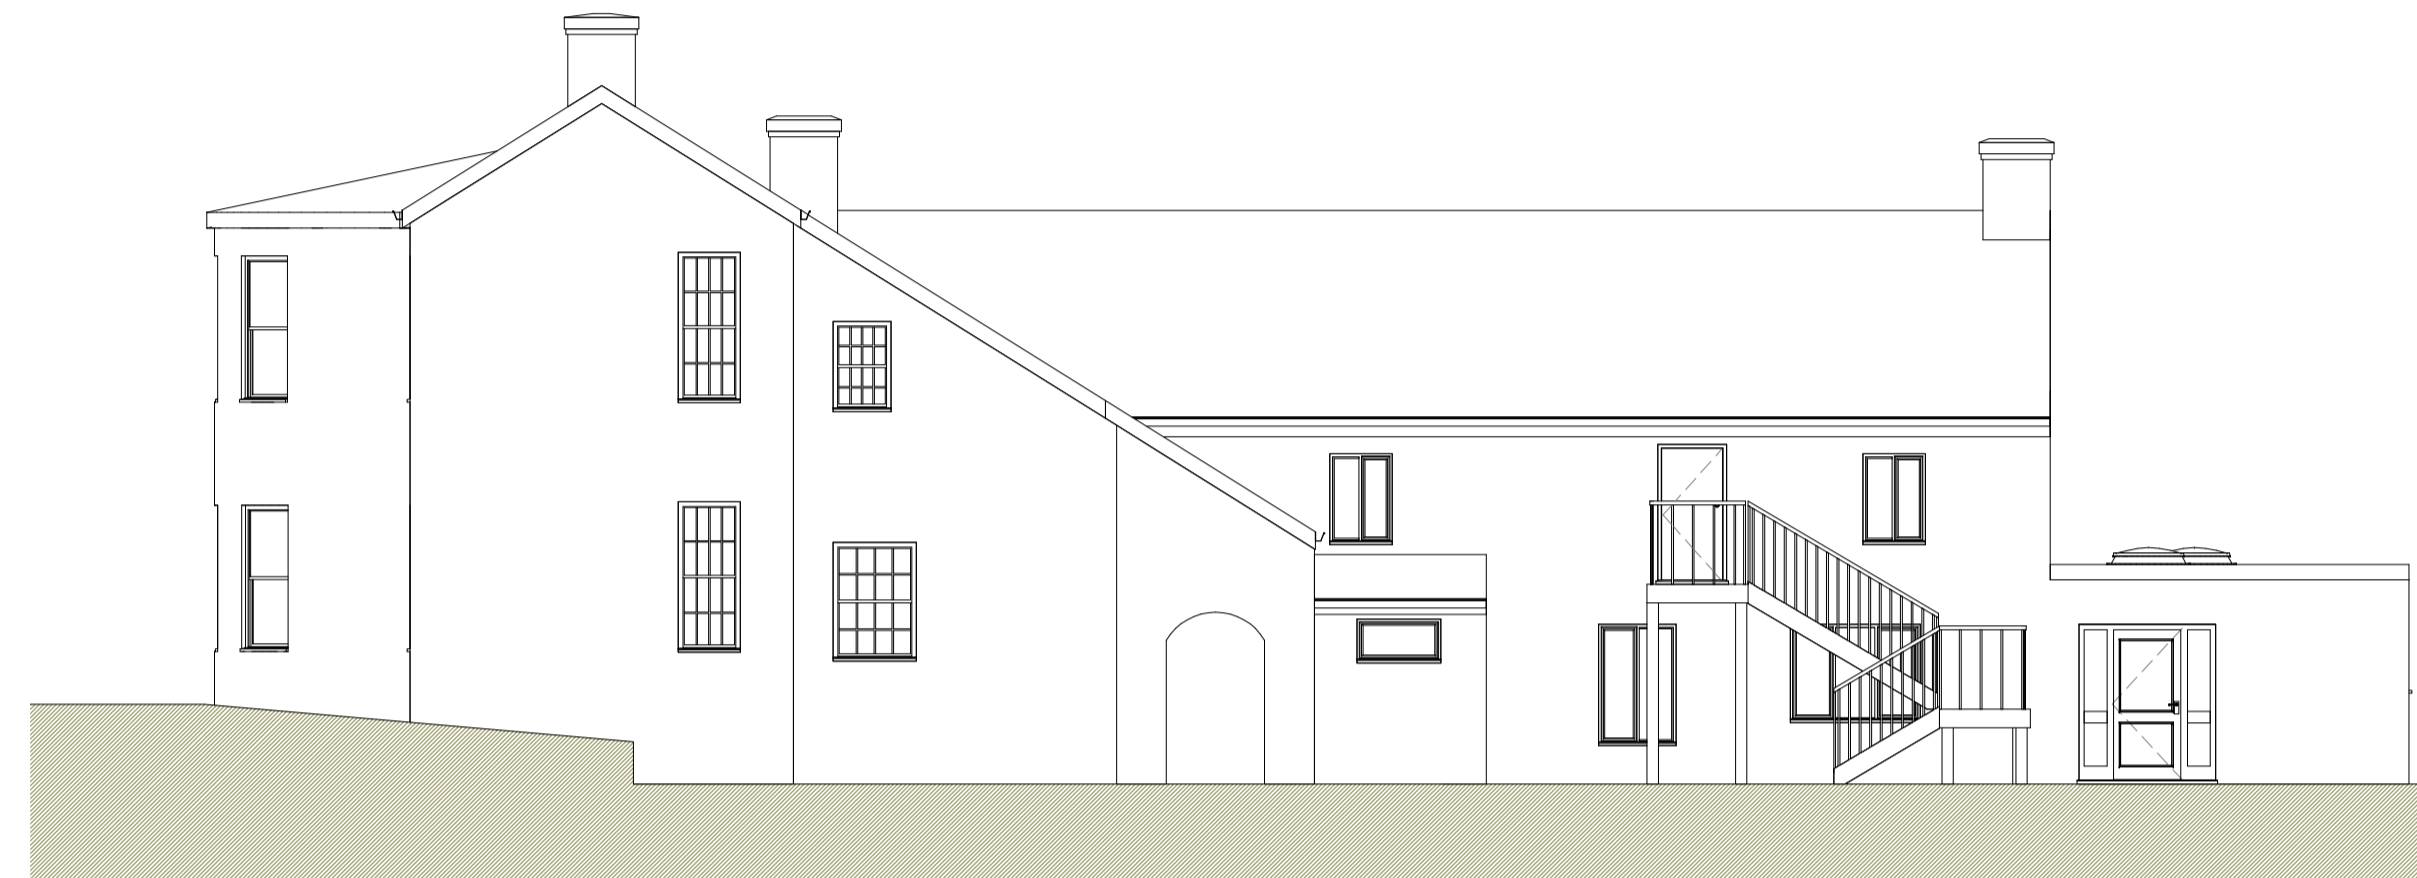

1 North East
1 : 100



2 North West
1 : 100



3 South East
1 : 100



4 South West
1 : 100

Rev	Description	Date

CODE	SUITABILITY DESCRIPTION
STATUS	PURPOSE OF ISSUE

PROJECT

Tyn-Y-Caeau,
Margam, Port Talbot

Proposed Elevations

DRAWN BY Author	CHECKED BY Checker	DATE 10/08/2020
SCALE (@ A1) 1 : 100	PROJECT NUMBER 2877	
DRAWING NUMBER A105	REV	