




9 Pine tree close
Burry port
Carmarthenshire, SA16 0TF

Telephone
01554833725
07837594671

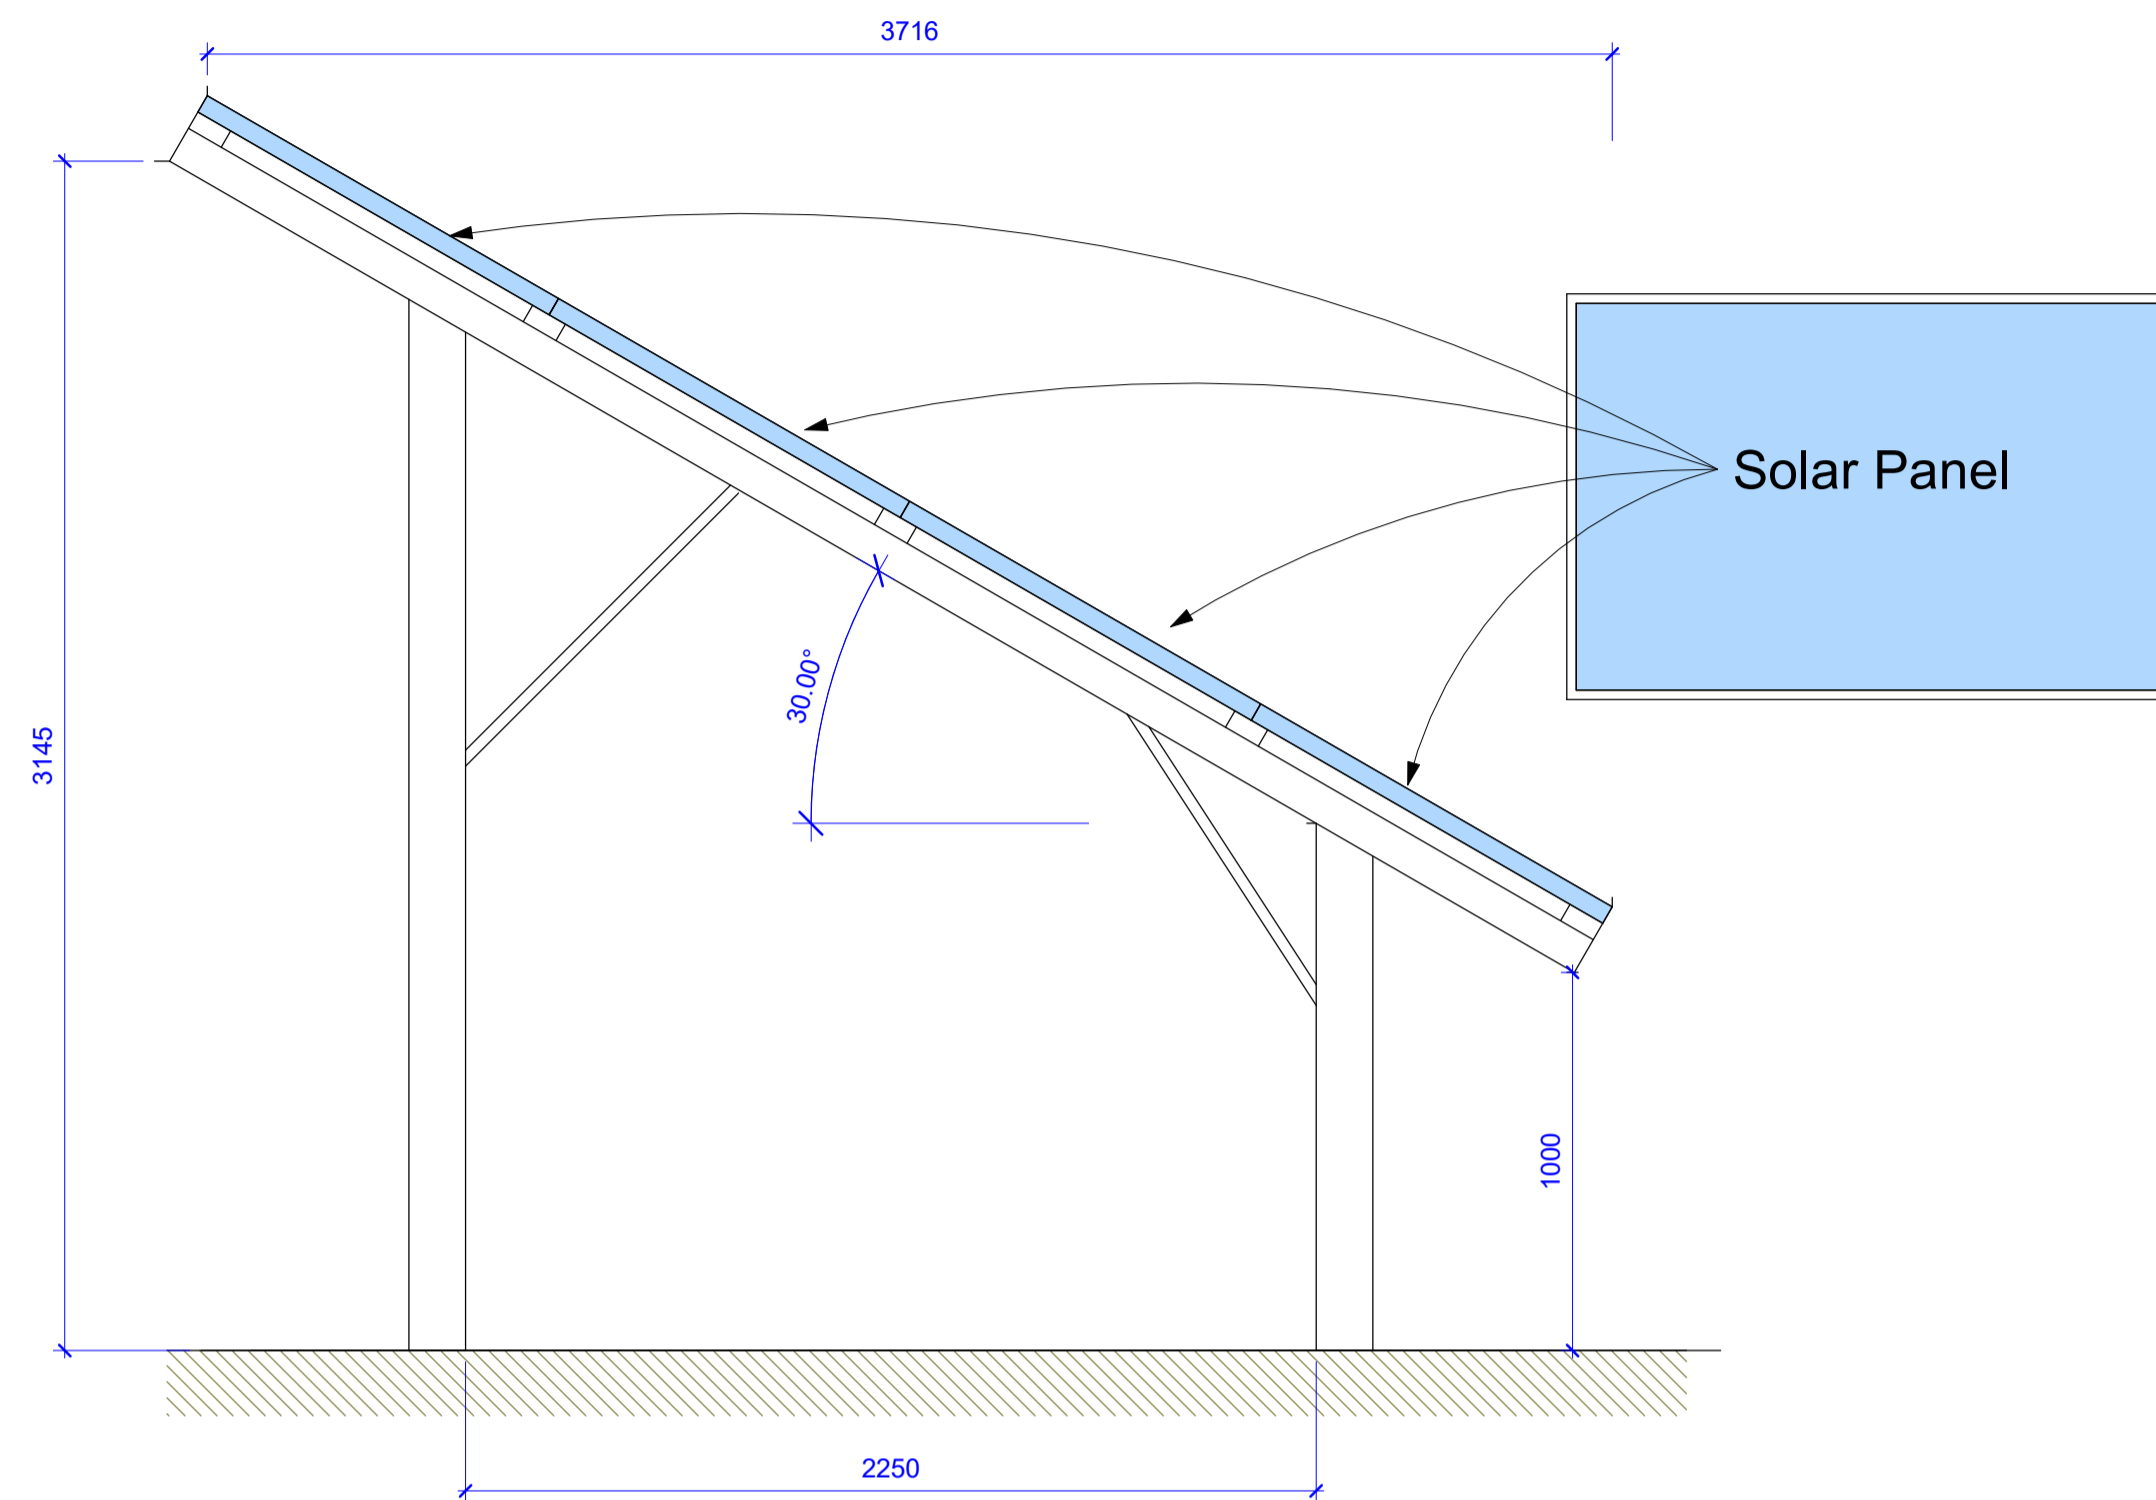

1 Solar panel stand
1 : 20



2 Solar Panel stand
1 : 50

No.	Description	Date

Proposed Solar Park at
land rear of Pembrey
Road, Kidwelly

Solar Stand

Project number JG001

Date 19/12/2022 Issue Date

Drawn by Author

Checked by Checker

A108

Scale As indicated